




Front Elevation

1 : 100

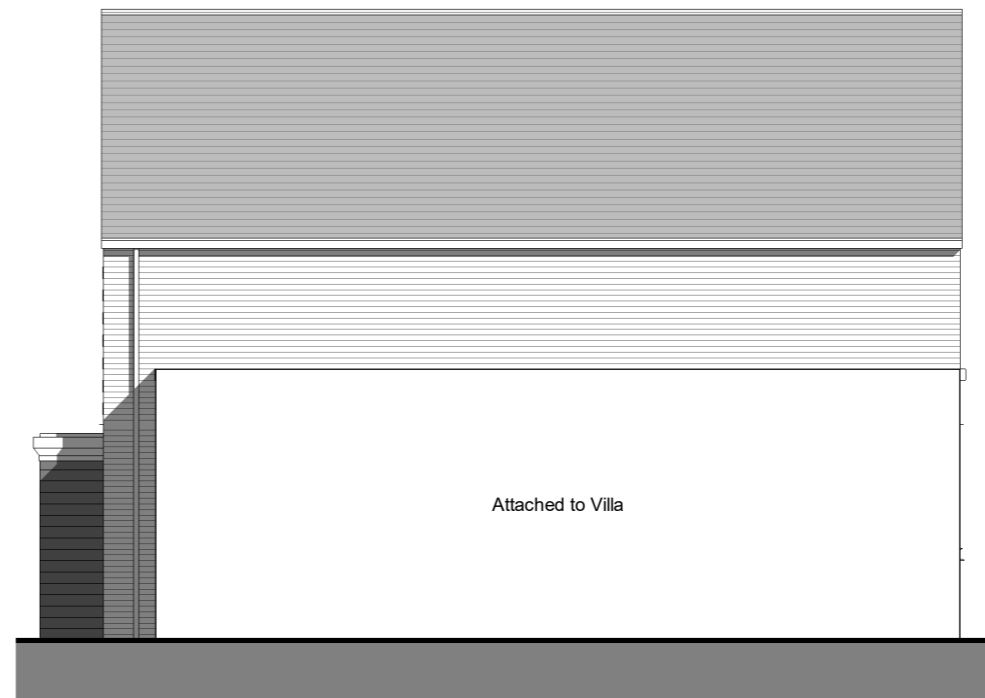


Side Elevation

1 : 100




Rear Elevation

1 : 100

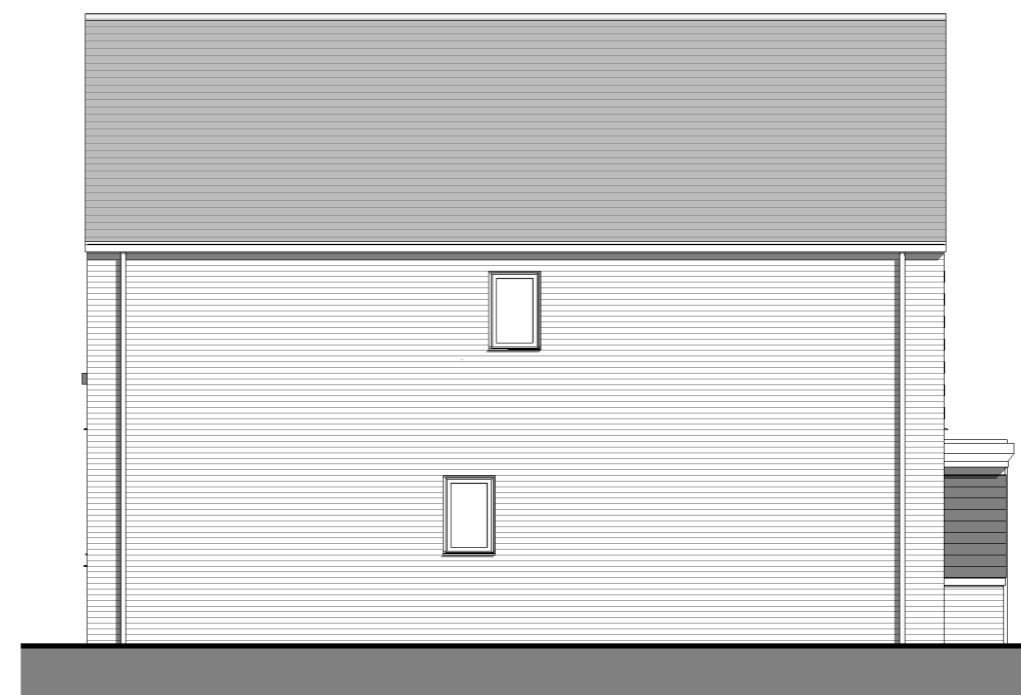

Side Elevation

1 : 100

 

Scale bar 1:100

Plots  
Standard: 63



architecture  
planning  
project management  
interior design  
graphics

www.colesarchitects.co.uk

Bank House, 2 High Street, Olney, Buckinghamshire MK46 4YY  
t:01234 241758 e:proactive@colesarchitects.co.uk

NOTE: NO DIMENSIONS TO BE SCALED FOR CONSTRUCTION. DRAWING MAY BE SCALED FOR PLANNING PURPOSES ONLY. ALL DIMENSIONS TO BE CHECKED ON SITE. COPYRIGHT RESERVED.

B	AG	30.04.2025	Plot numbers added
REV:	BY:	DATE:	DETAILS:

CHECKED BY: Checker | DATE: 30.04.2025

PROJECT:  
**Former Friends School Fields  
Saffron Walden**

CLIENT:

DRAWING TITLE:  
**THE BRONTE - ELEVATIONS**

SCALE: 1 : 100@A3	DATE: FEB 25	BY: AG
----------------------	-----------------	-----------

DRAWING NO:  
23110 (D) 1381

REVISION:  
**B**