




FRONT ELEVATION

1 : 100




REAR ELEVATION

1 : 100

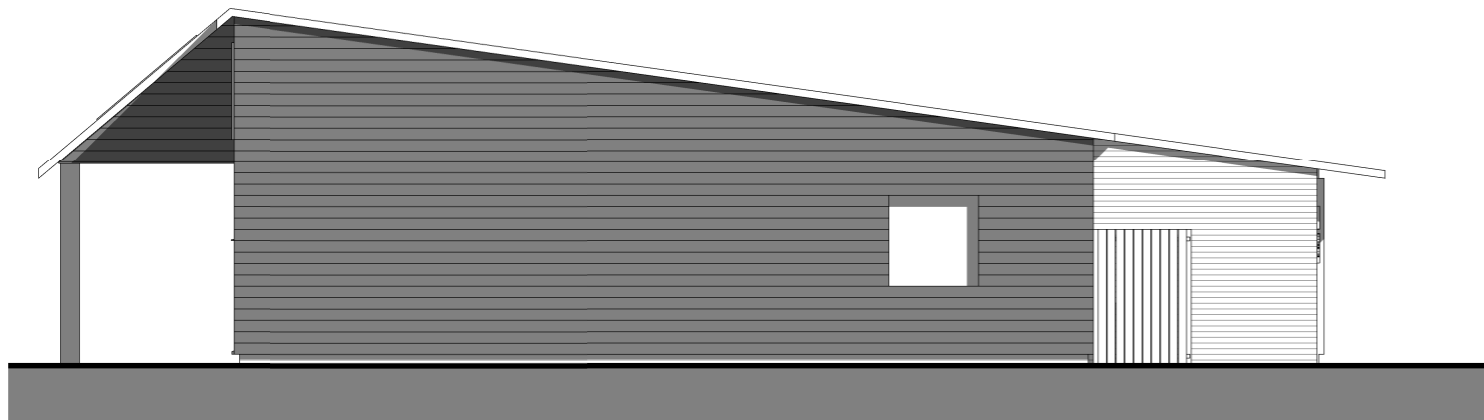


SIDE ELEVATION

1 : 100

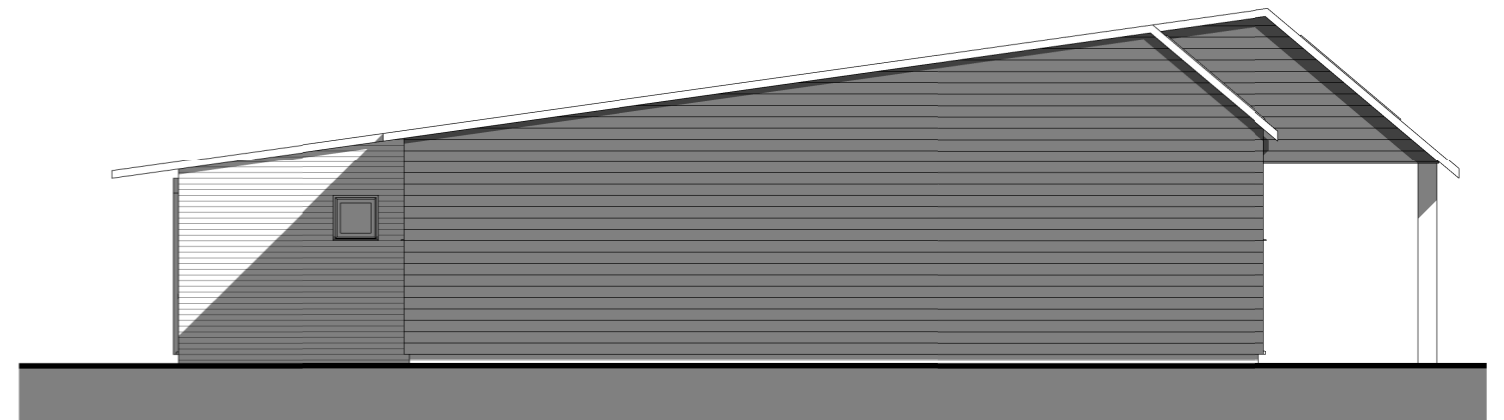

SIDE ELEVATION

1 : 100

 

Scale bar 1:100



architecture

planning

project management

interior design

graphics

www.colesarchitects.co.uk

NOTE: NO DIMENSIONS TO BE SCALED FOR CONSTRUCTION. DRAWING MAY BE SCALED FOR PLANNING PURPOSES ONLY. ALL DIMENSIONS TO BE CHECKED ON SITE. COPYRIGHT RESERVED.

D	AG	26.03.2025	Amended to clients comments
C	AG	21.03.2025	Layout amended
B	AG	17.02.2025	Footprint reduced
A	AG	16.07.2024	View updated

REV: | BY: | DATE: | DETAILS:

CHECKED BY: Checker | DATE: 26.03.2025

PROJECT:

**Former Friends School
Fields Saffron Walden**

CLIENT:

DRAWING TITLE:

ELEVATIONS PROPOSED

SCALE:

1 : 100@A3

DATE:

MAY 24

BY:

-

DRAWING NO:

23110 (D) 265

REVISION:

D