



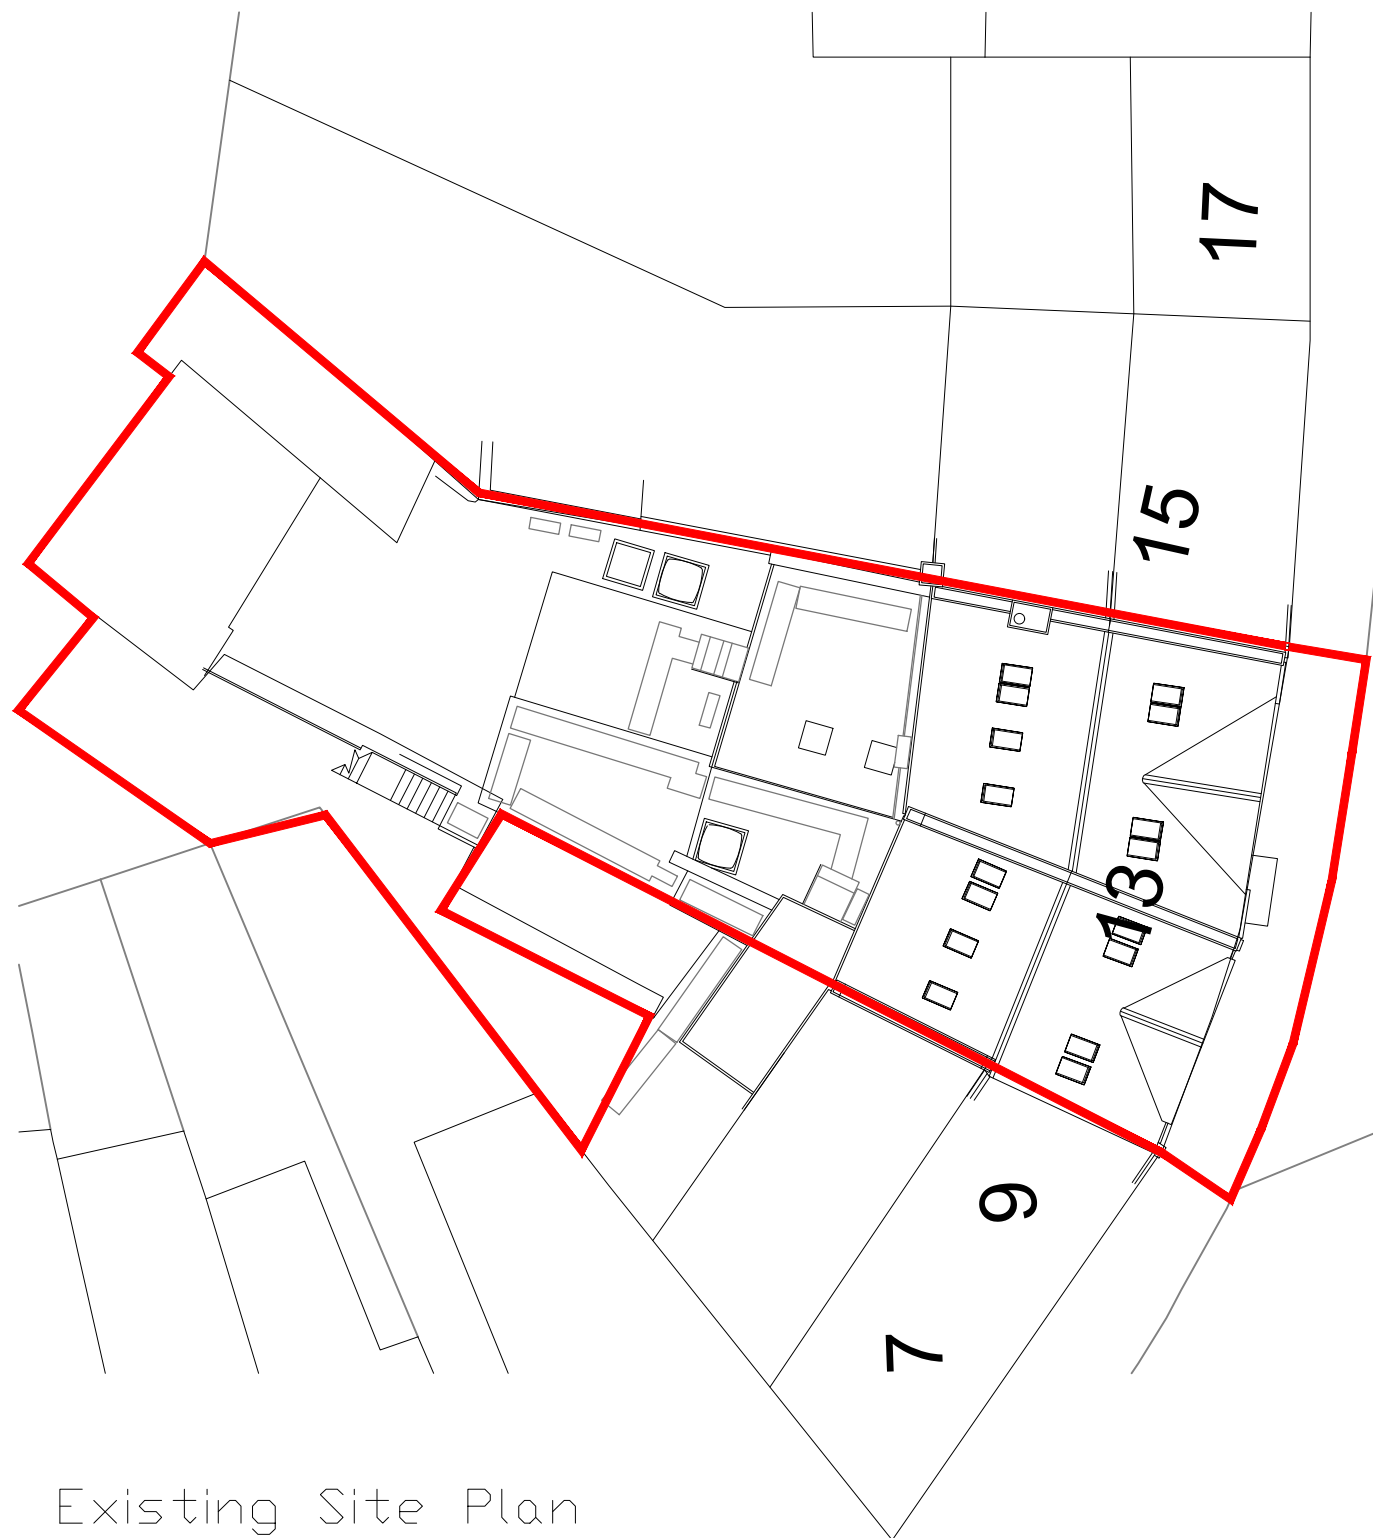

Existing Site Plan

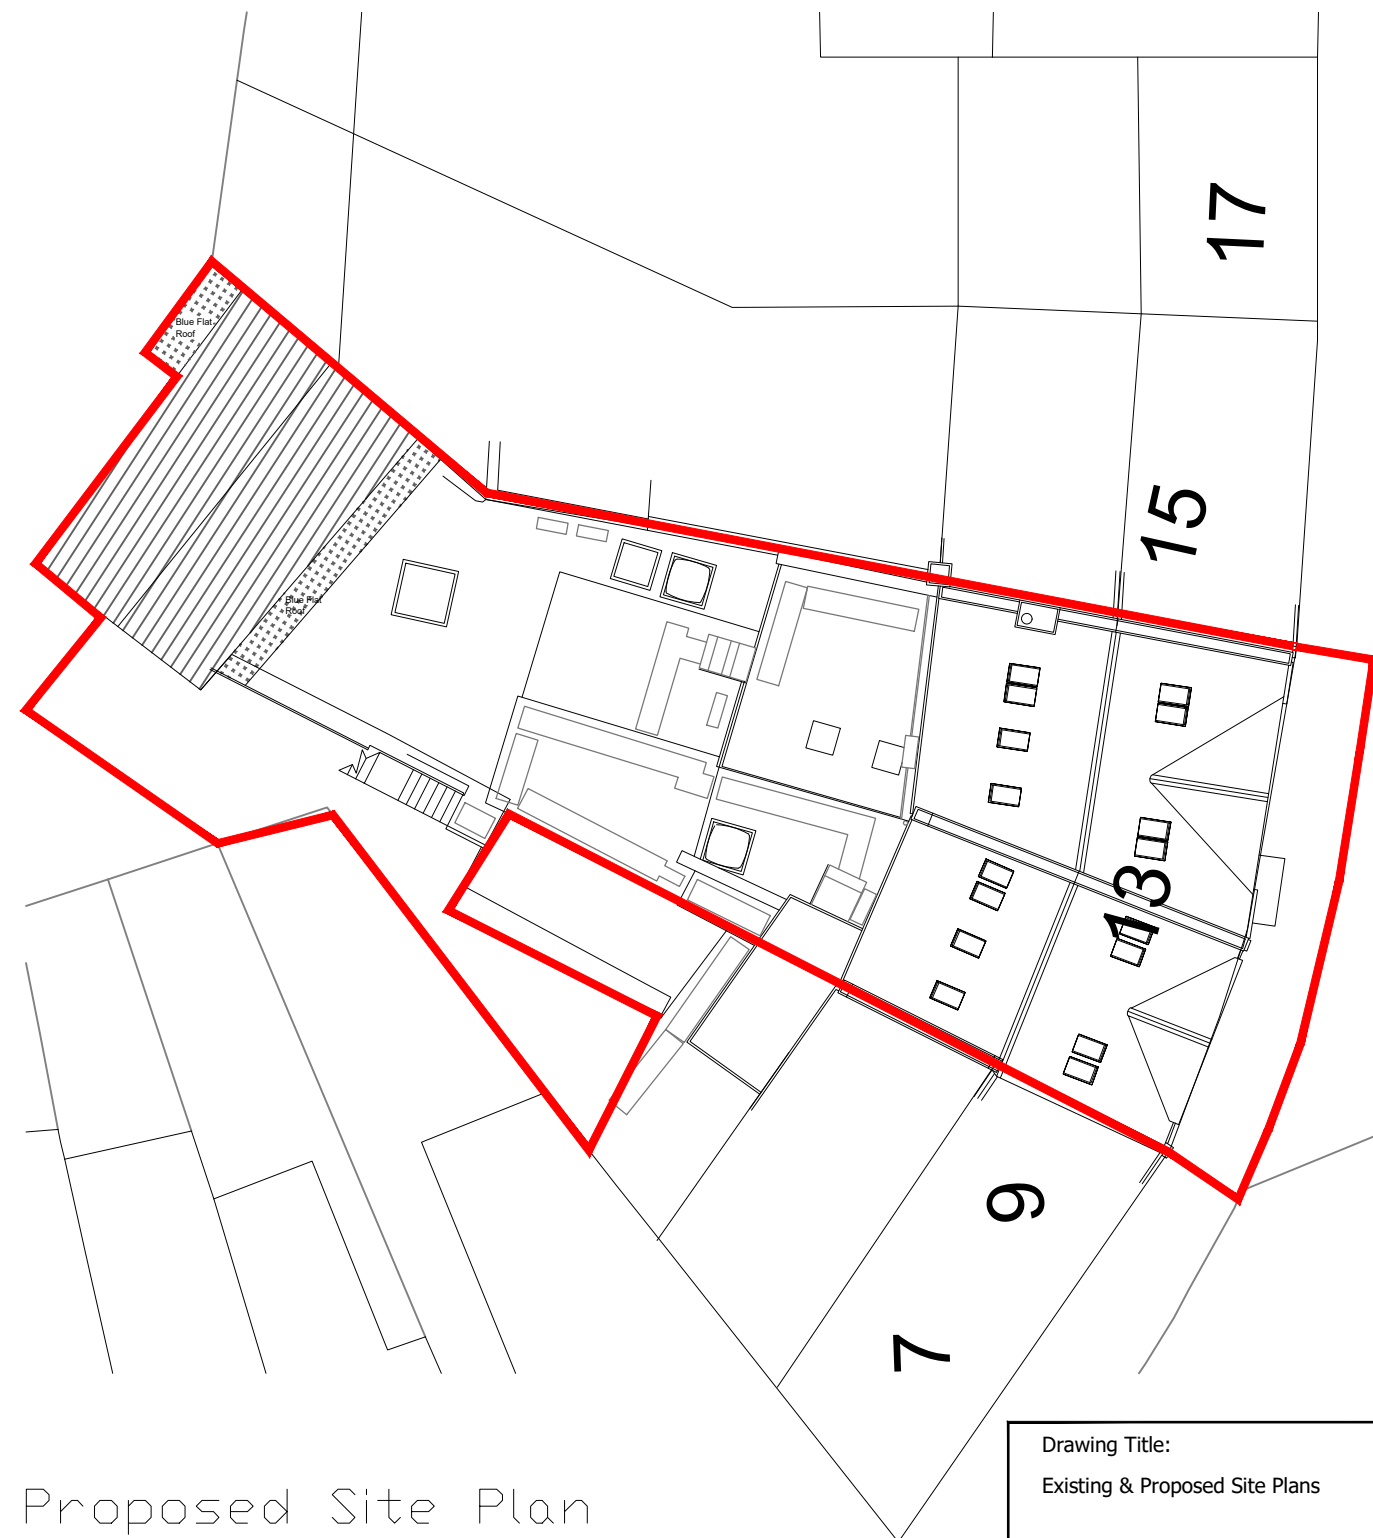

Proposed Site Plan

SCALE 1:200
0 2 4 6 8 10m

Drawing Title: Existing & Proposed Site Plans	
Client: [REDACTED]	
Location: 11-13 High Street Wesbury-on-Trym, BS9 3BY	
Scale 1:200@A3	Drawing No: HS000-24
Date created: 13/05/2024	