



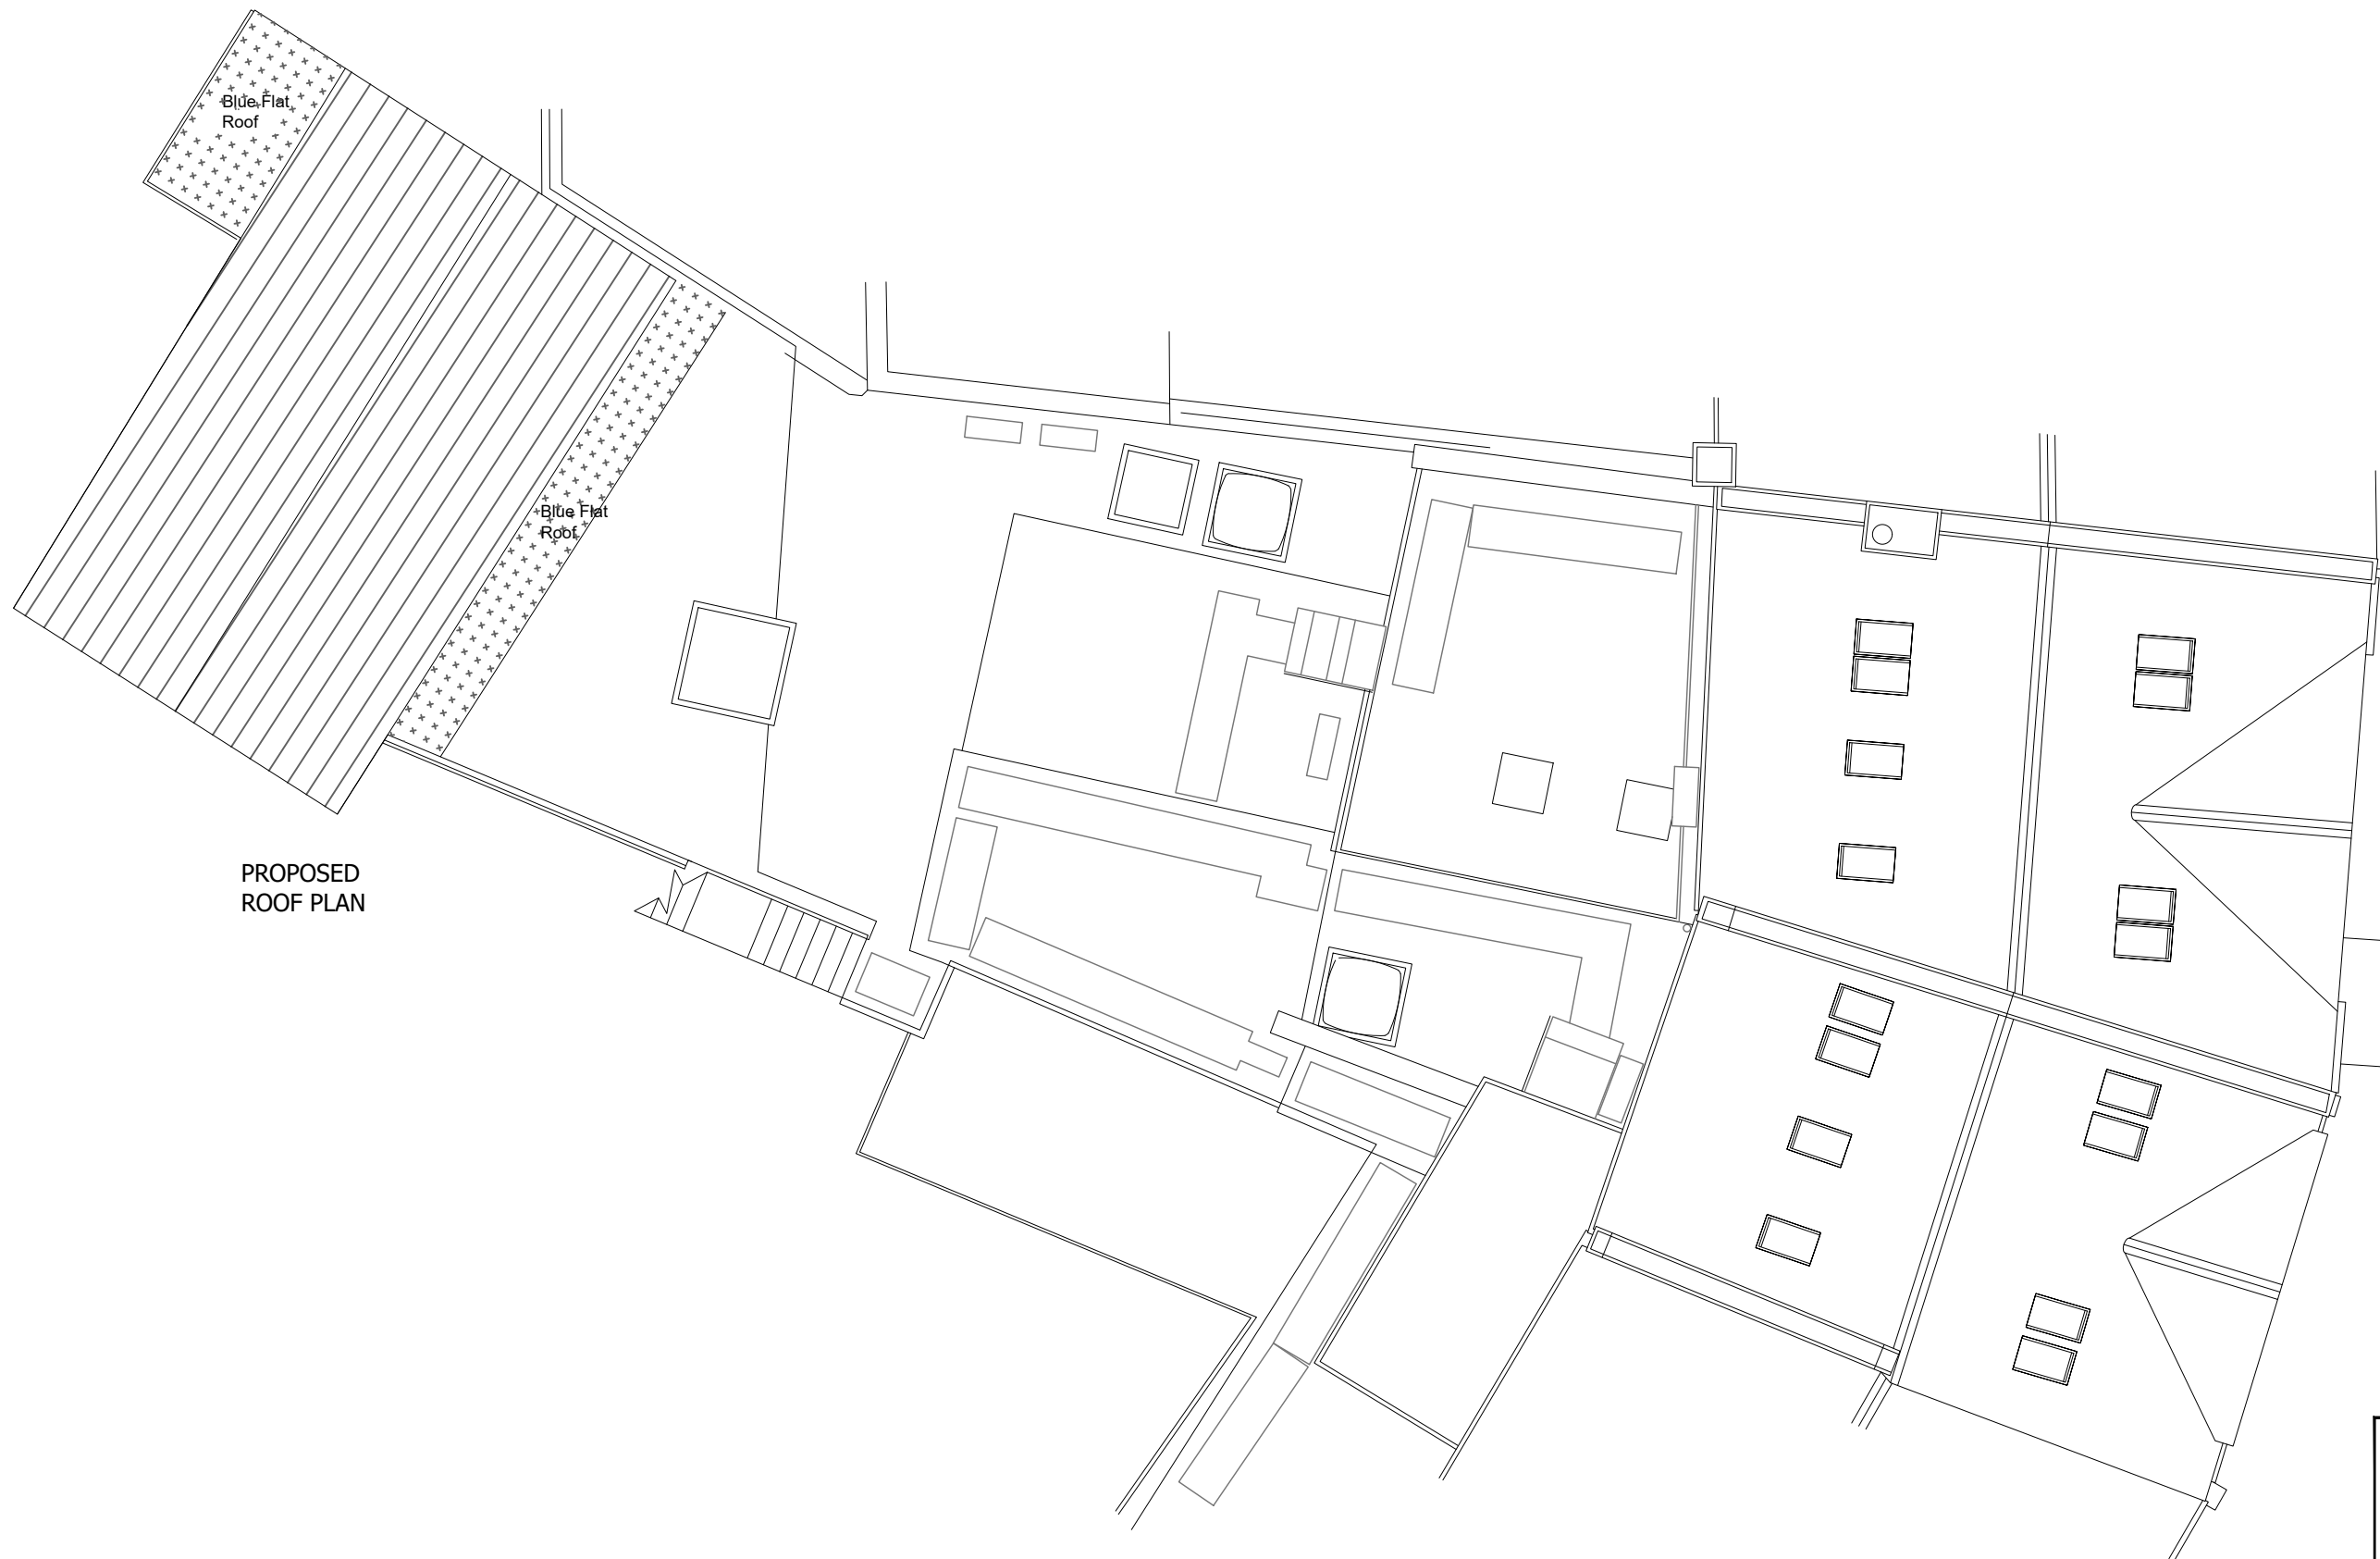

PROPOSED
ROOF PLAN

 

Drawing Title: Proposed Roof Plan	
Client: [REDACTED]	
Location: 11-13 High Street Wesbury-on-Trym, BS9 3BY	
Scale 1:100@A3	Drawing No: HS012-24 Rev A
Date created: 07/05/2024	