
PAVEMENT

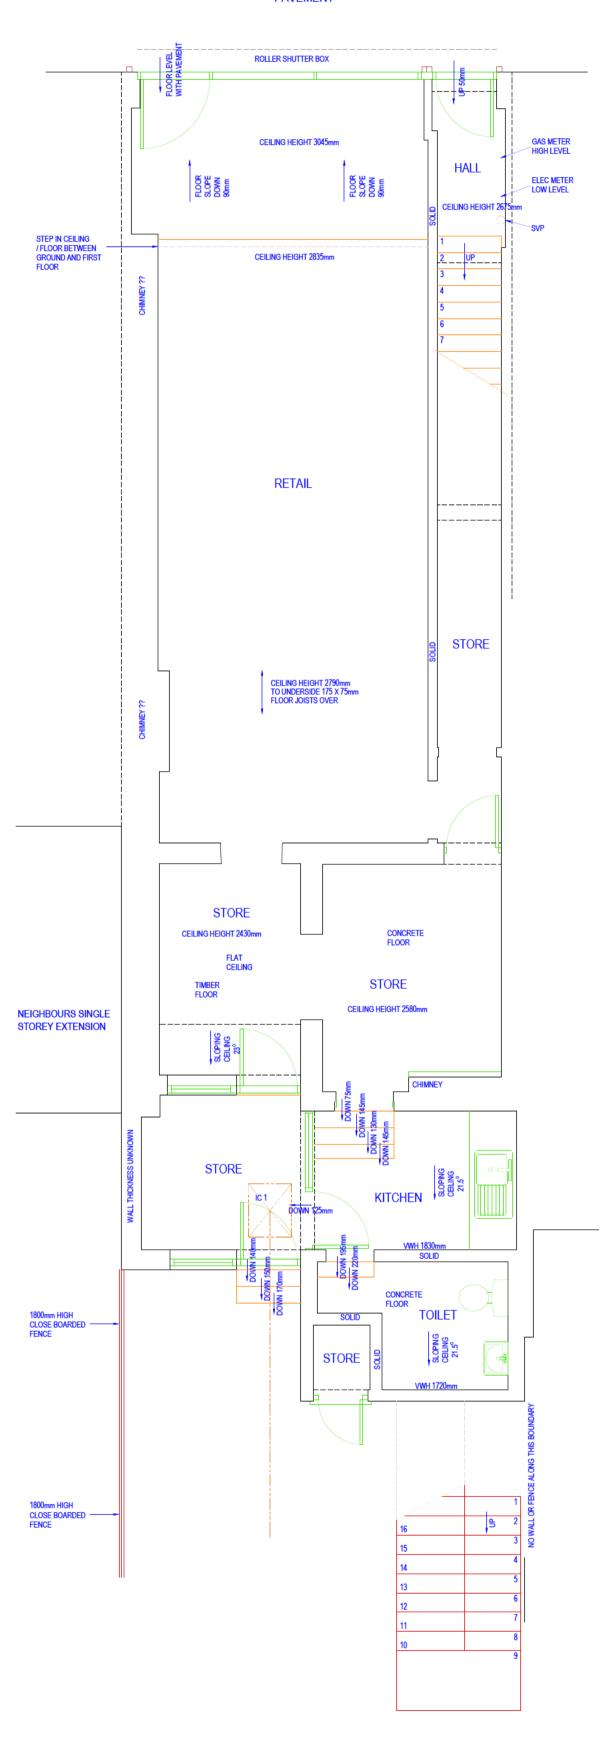

EXISTING GROUND FLOOR PLAN 1:50 @ A2

IF IN DOUBT - ASK
COPYRIGHT CITYSCAPE ARCHITECTURE LTD
ALL DIMENSIONS, LEVELS AND ANGLES TO BE CHECKED ON SITE BY CONTRACTOR
ALL BOUNDARIES ARE ASSUMED AND WE ACCEPT NO LIABILITY FOR BOUNDARY INACCURACY
YOU ARE REMINDED OF YOUR RESPONSIBILITIES UNDER THE 'PARTY WALL ETC. ACT' 1996 WHERE APPLICABLE
RESPONSIBILITY IS NOT ACCEPTED FOR ERRORS MADE BY OTHERS IN SCALING FROM THIS DRAWING
ALL DRAIN RUNS EXISTING AND PROPOSED ARE TO BE VERIFIED ON SITE DUE TO RESTRICTED ACCESS - ENSURE ALL CONNECTIONS MADE TO CORRECT SYSTEMS

| T. 0447 900 0424 | CLIENT: CLIFFORD | SCHEME:



T 0447 000 0404	OLIENT OLIECOPD	COURT		DEMOION
T: 0117 900 0124	CLIENT: CLIFFORD	SCHEME:		REVISION:
W: www.abcplans.co.uk	SITE:	CHANGE OF USE FROM SHOP TO DWELLING		^
E: mail@abcplans.co.uk	7 REDCATCH ROAD, BRISTOL. BS4 2EP	TO BE READ IN CONJUNCTION WITH: Z-868-S001		A
		DRAWING NUMBER: Z-868-D101	DATE: 25TH JUNE 2025	, ,