


0 5 10 15 20 m

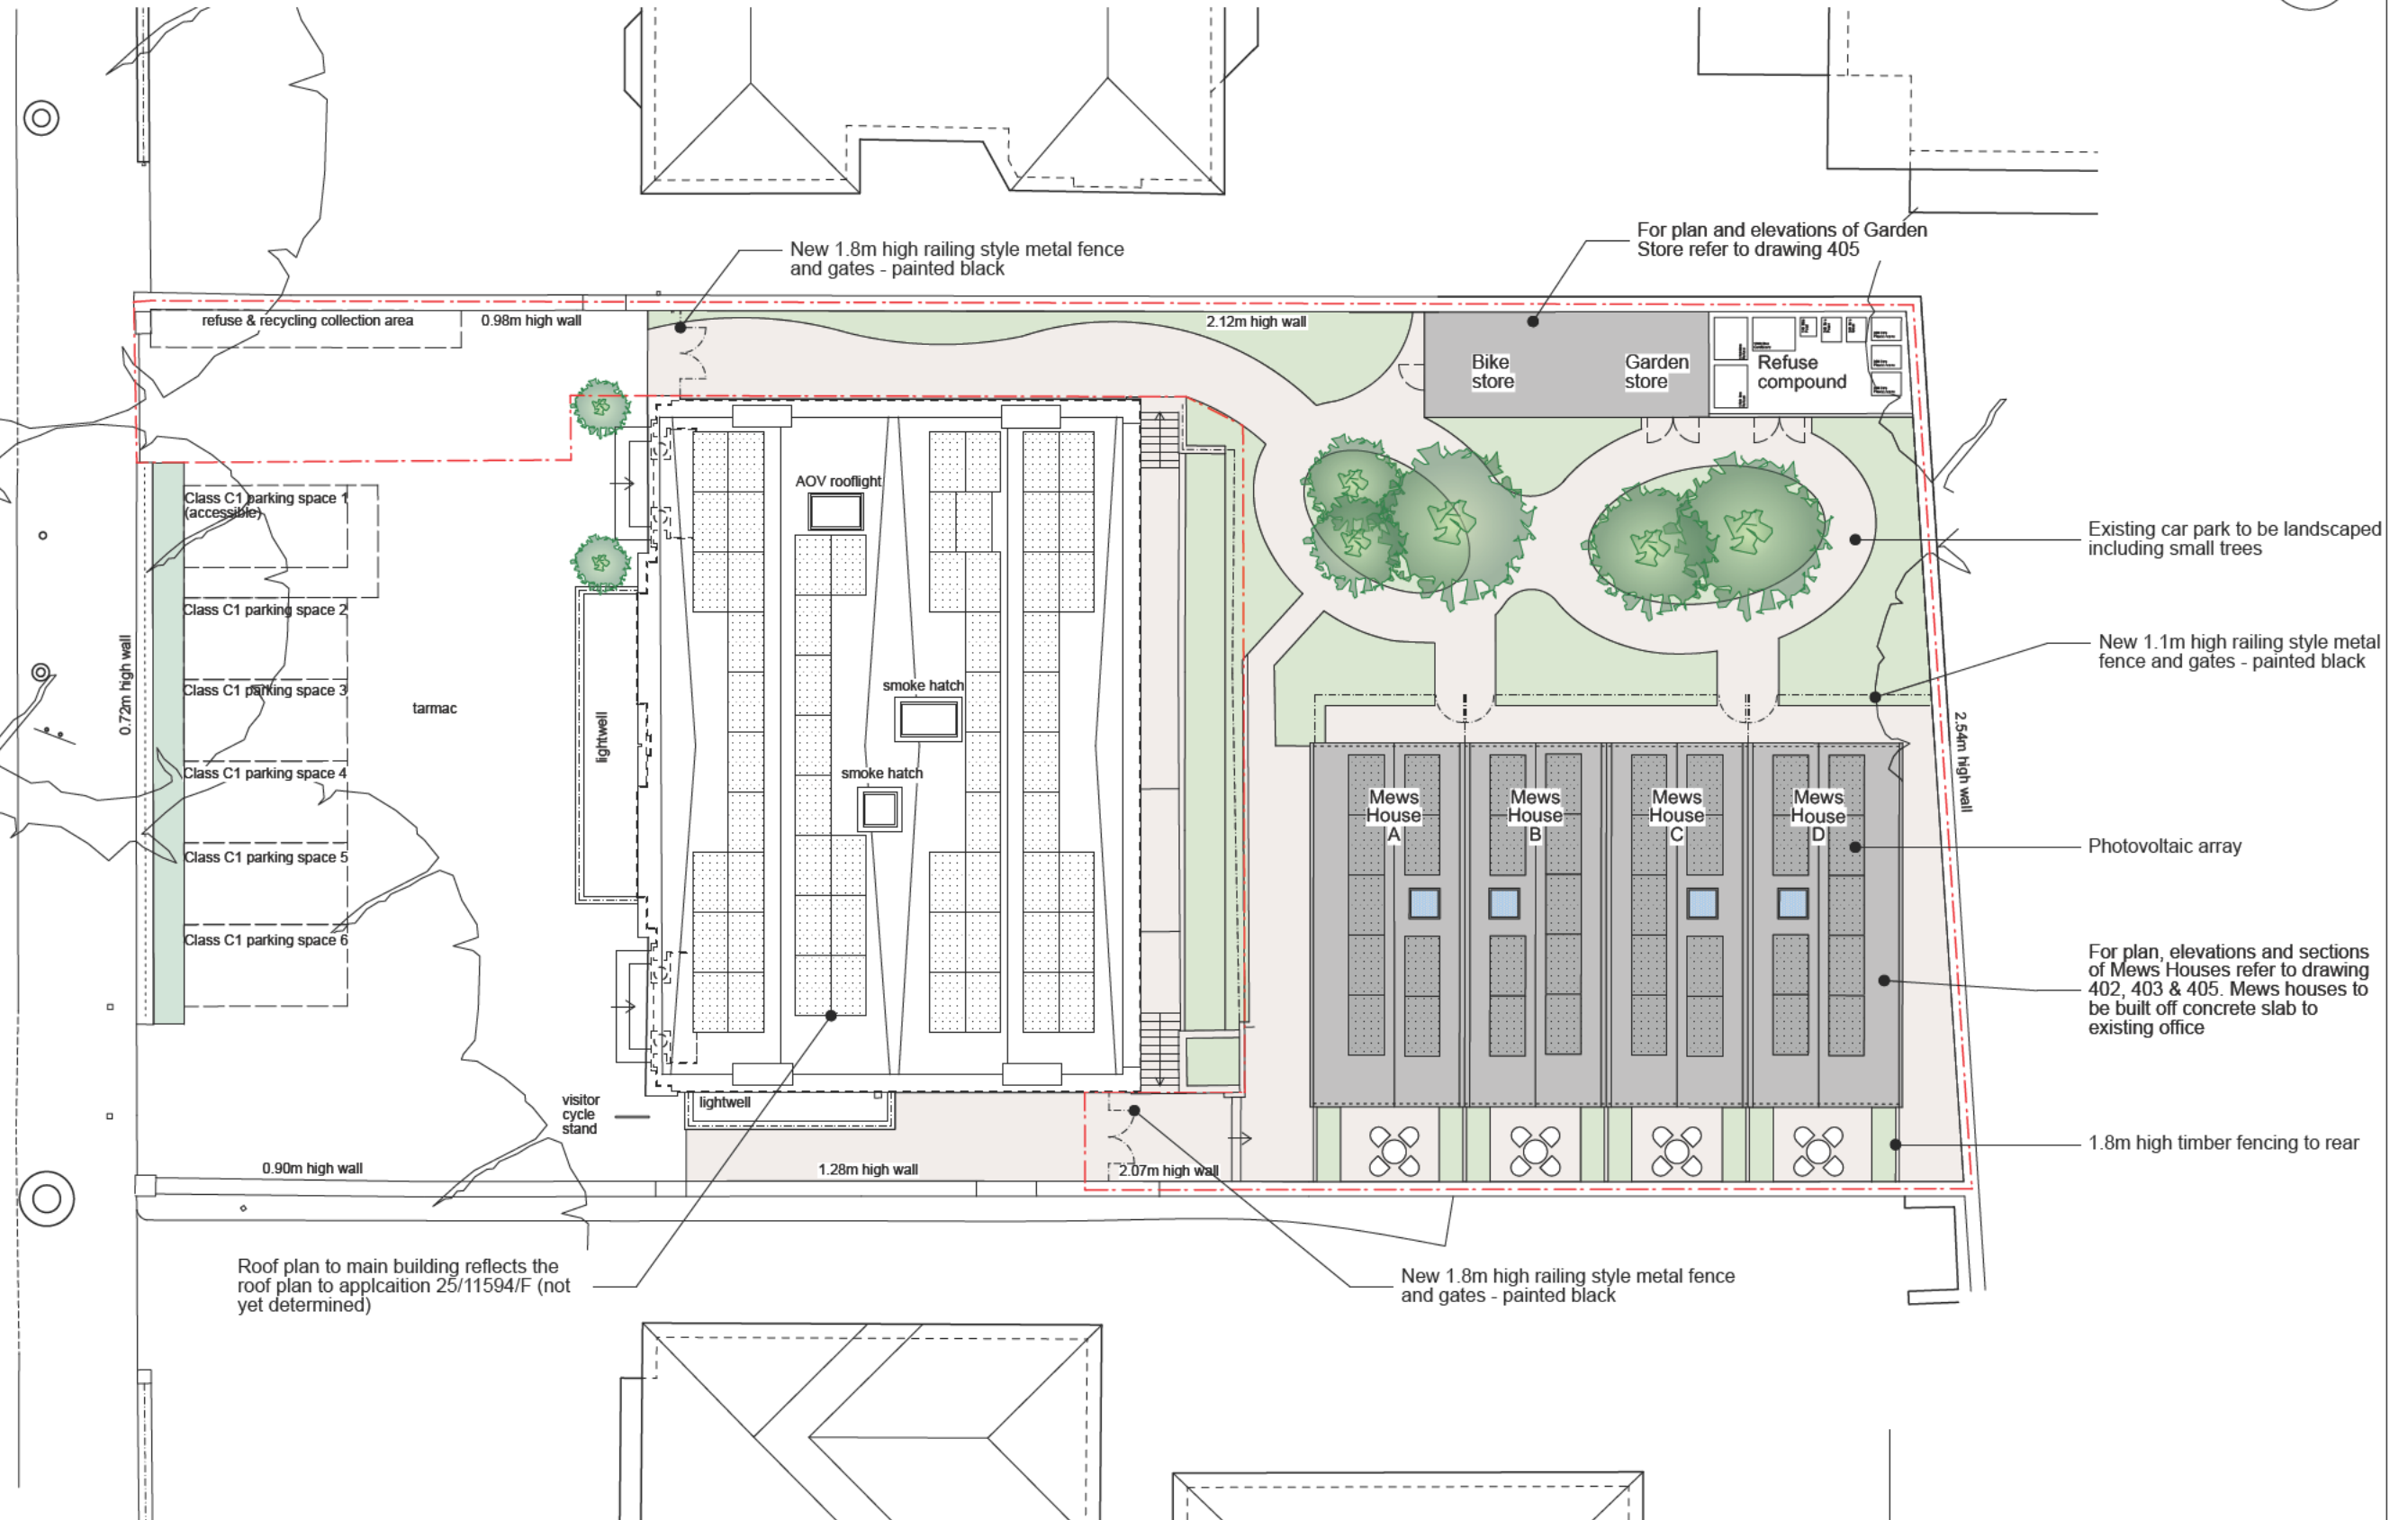

REVISION SUMMARY DATE REVISION



First Floor, 43-45 Park Street
Bristol
BS1 5NL
mail@shuarchitects.uk
0117 248 2688

Project number
2131

Project
Rear Annex to
11-13 Whiteladies Road
Bristol BS8 1PB

Status
PLANNING

Use figured dimensions only. Only build from drawing marked for 'Construction'.

Drawing Title
Class C1 Mews Houses
Proposed Site Plan

Drawn by
CH

Date
Jun 2025

Scale
1:200@A3

Drawing number
404

Revision