




Front Elevation
1 : 100

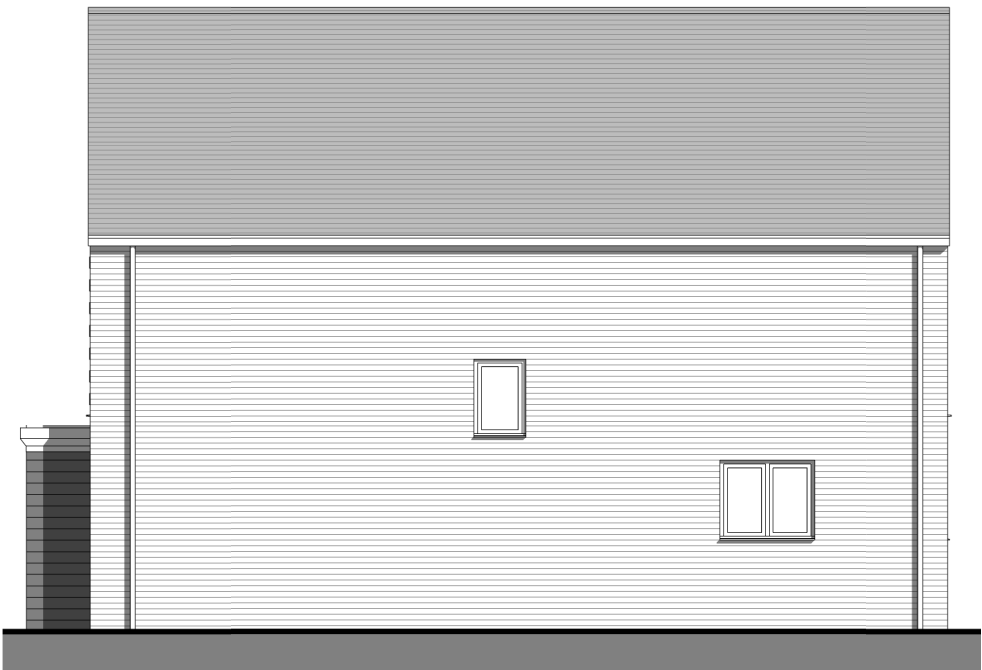


Side Elevation
1 : 100



Rear Elevation
1 : 100



Side Elevation
1 : 100

 

Plots
Standard: 49
Handed: 24

architecture

planning

project management

interior design

graphics

www.colesarchitects.co.uk

1 Cobbs Court, High Street, Olney, Buckinghamshire MK46 5QN
t:01234 241758 e:proactive@colesarchitects.co.uk

NOTE: NO DIMENSIONS TO BE SCALED FOR CONSTRUCTION. DRAWING MAY BE SCALED FOR PLANNING PURPOSES ONLY. ALL DIMENSIONS TO BE CHECKED ON SITE. COPYRIGHT RESERVED.

C	AG	20.06.2025	Side window added
B	AG	30.04.2025	Plot numbers added

REV: | BY: | DATE: | DETAILS:

CHECKED BY: Checker | DATE: 20.06.2025

PROJECT:
**Former Friends School
Fields Saffron Walden**

CLIENT:

DRAWING TITLE:
**THE BRONTE - ELEVATIONS
BRICK**

SCALE: 1 : 100@A3	DATE: FEB 25	BY: AG
----------------------	-----------------	-----------

DRAWING NO: 23110 (D) 1371	REVISION: C
-------------------------------	----------------