


Figured dimensions only are to be used. Contractor must verify all dimensions on site before commencing any work. Any discrepancies must be brought to the attention of the architect.

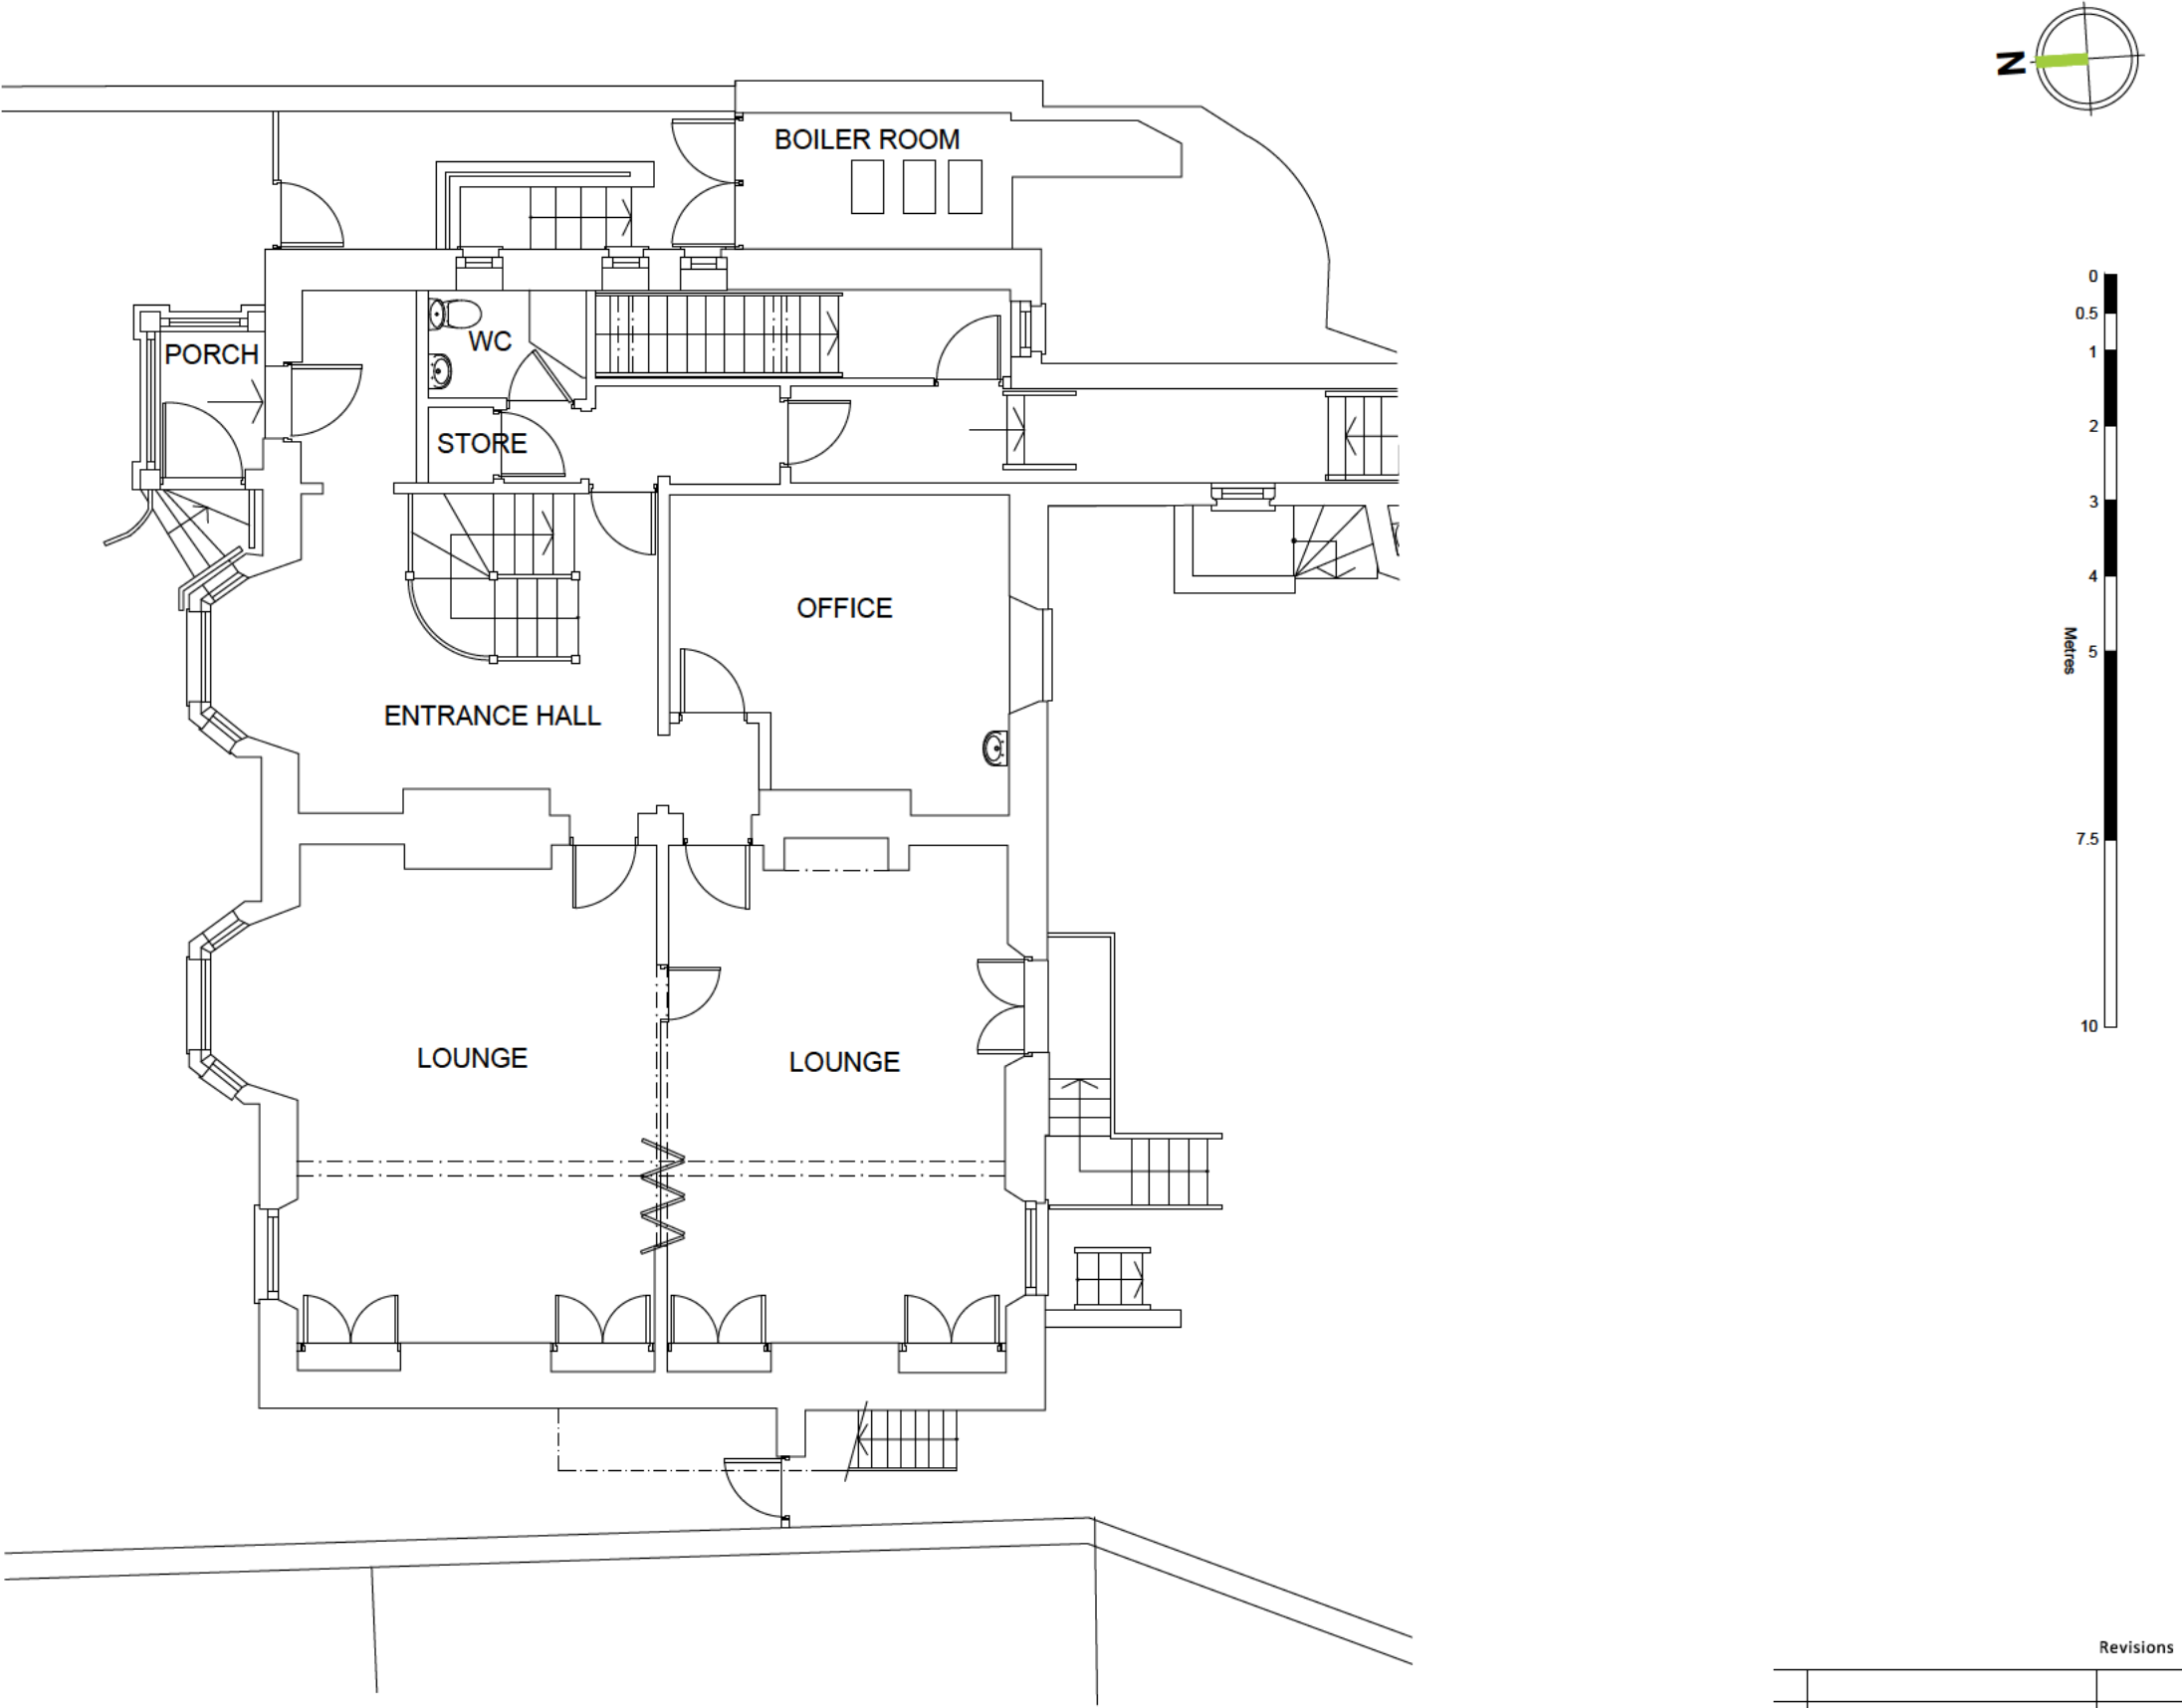

**W.H.Architects Ltd**  
Bookbinder House,  
1 Kingsdown Parade  
Bristol, BS65UD  
0117 973 5690

Project		Drawing		Scale	Date
888 Chasefield House, Fishponds, BS16 3XB		Ground Floor Plan, Existing		1:100 @ A3	Aug' 2021

Revisions		
Drawn by	NC	Checked by LM
		Status
Planning		
Ref	1333-21/1101	