


Figured dimensions only are to be used. Contractor must verify all dimensions on site before commencing any work. Any discrepancies must be brought to the attention of the architect.

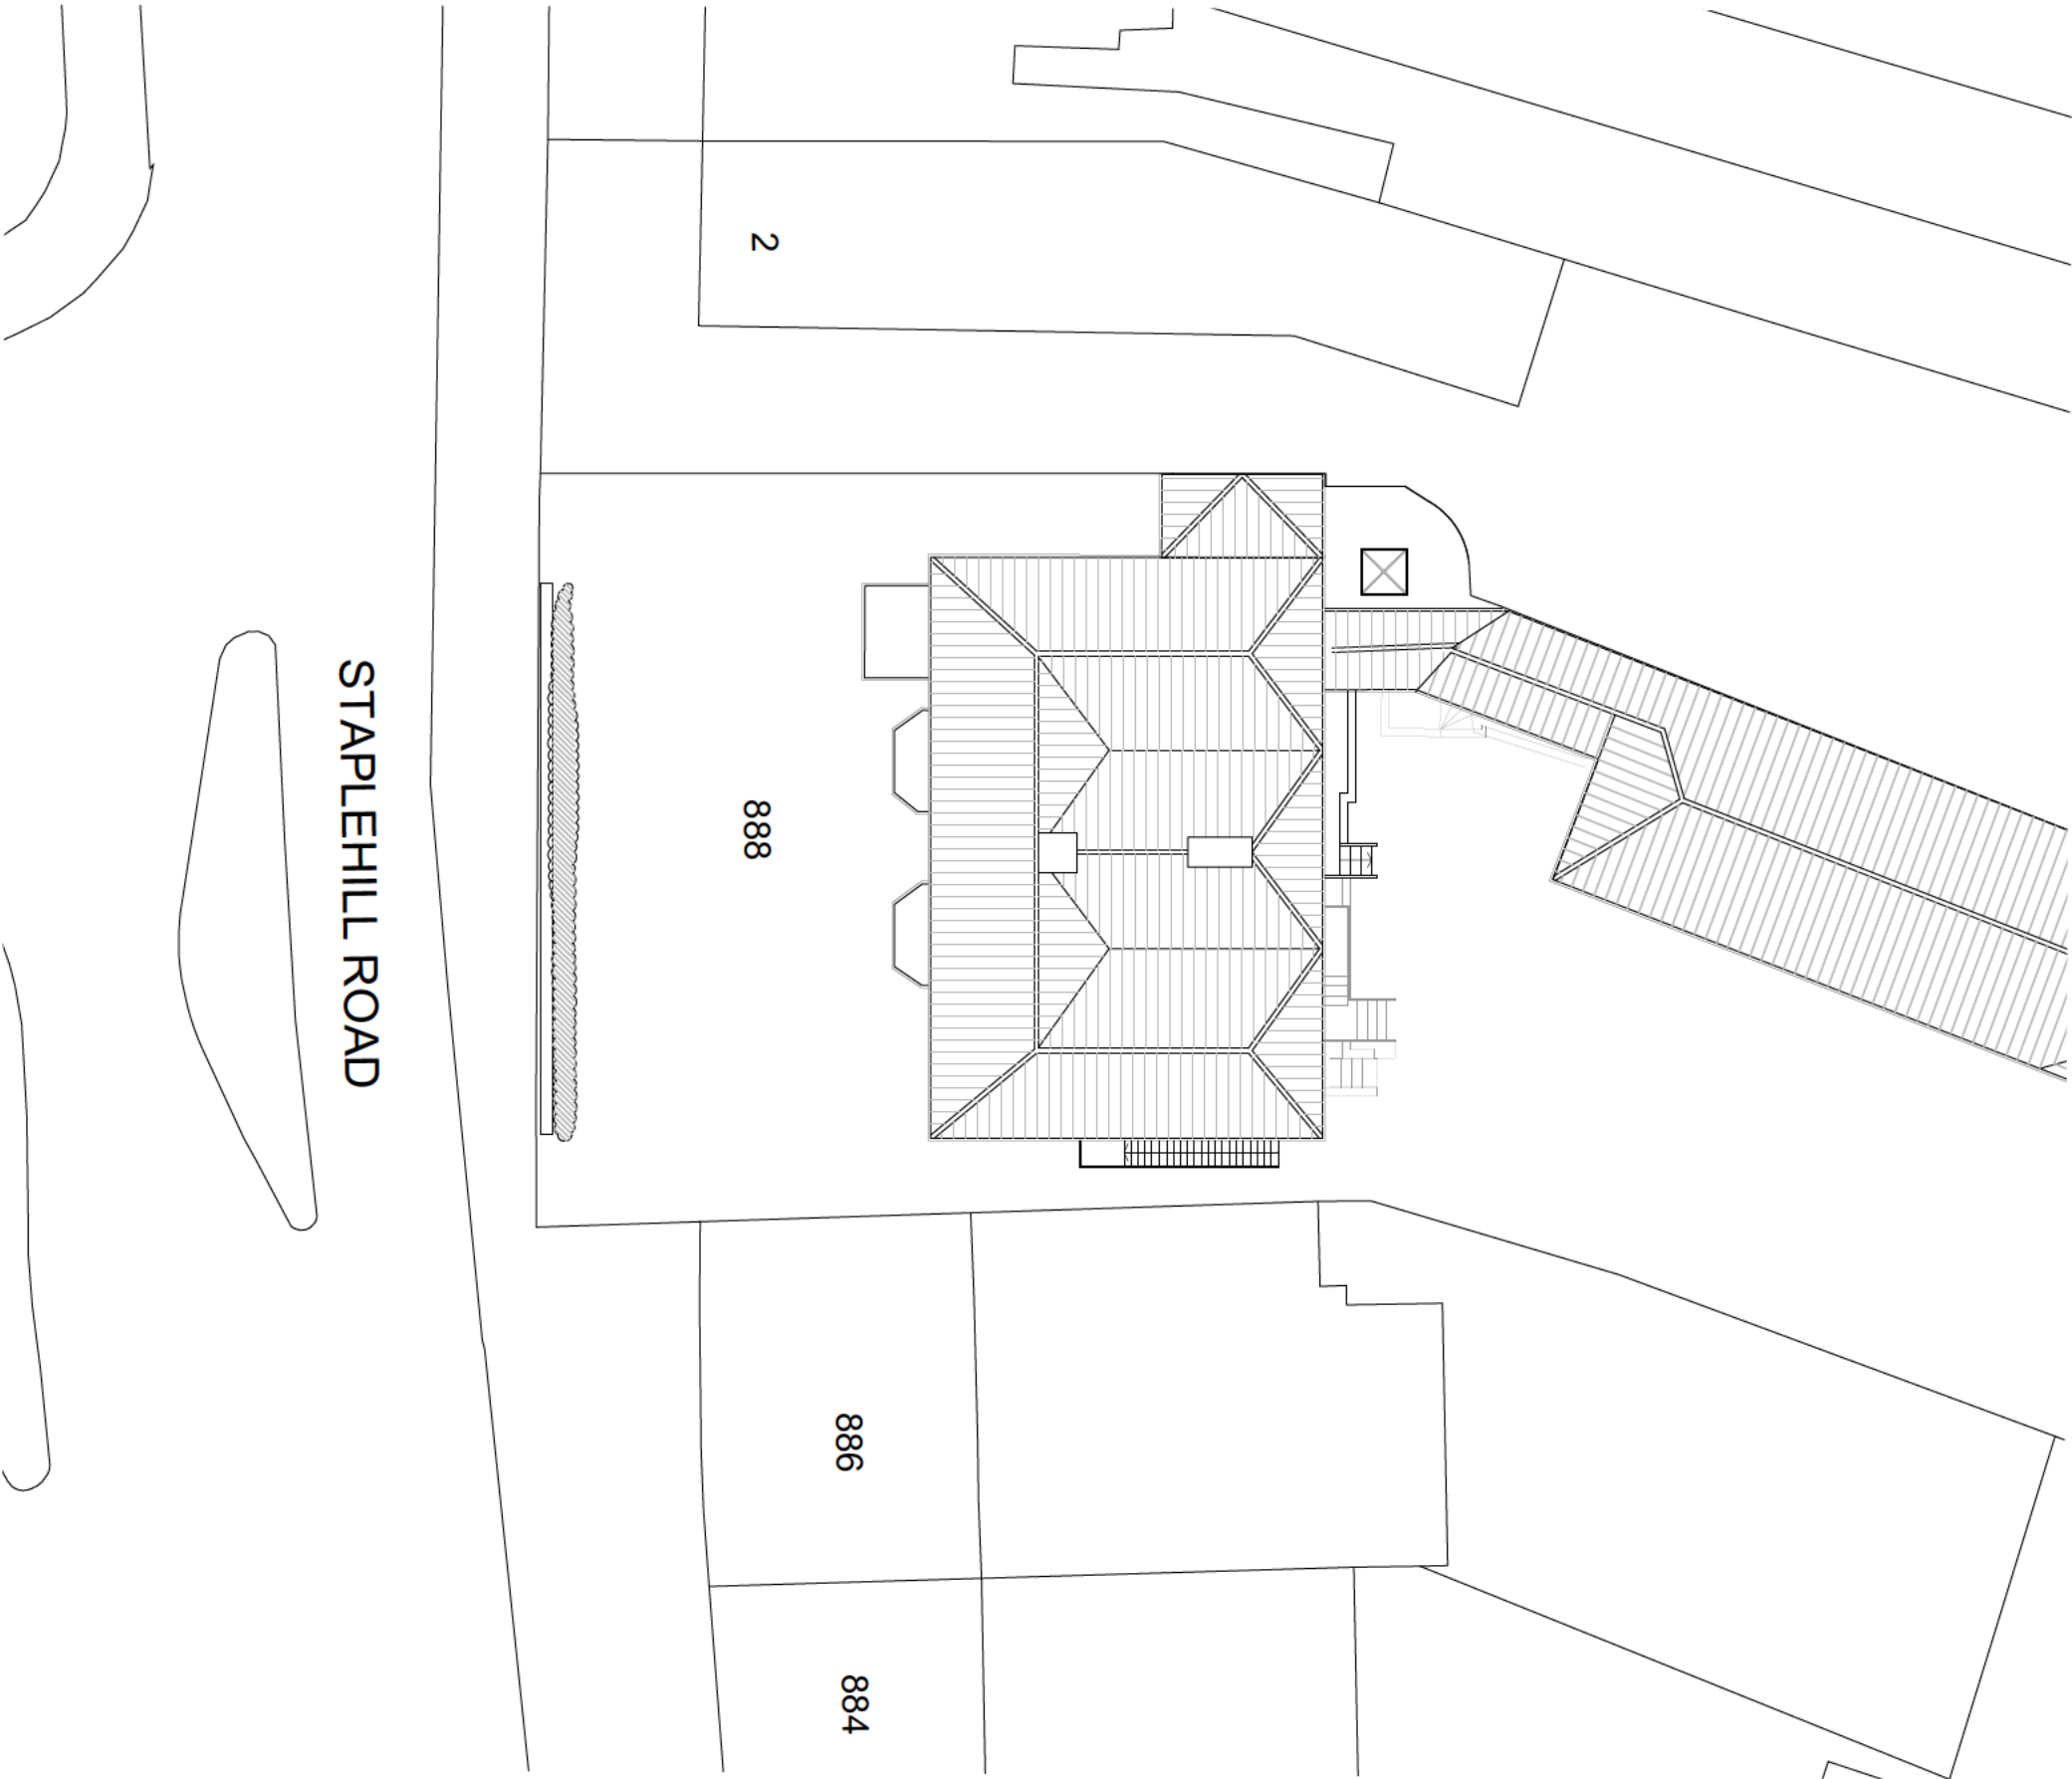

Revisions		
A	General updates	May'23
B	General updates	May'23
Drawn by	NC	Checked by LM
		Status
Planning		
Ref	1333-21/1000B	



W.H.ARCHITECTS LTD
Bookbinder House,
1 Kingsdown Parade
Bristol, BS65UD
0117 973 5690

888 Chasefield House,
Fishponds, BS16 3XB

Project

Site Plan,
Existing

Drawing

1:200
@ A3

Scale

June 2021

Date