


Figured dimensions only are to be used. Contractor must verify all dimensions on site before commencing any work. Any discrepancies must be brought to the attention of the architect.

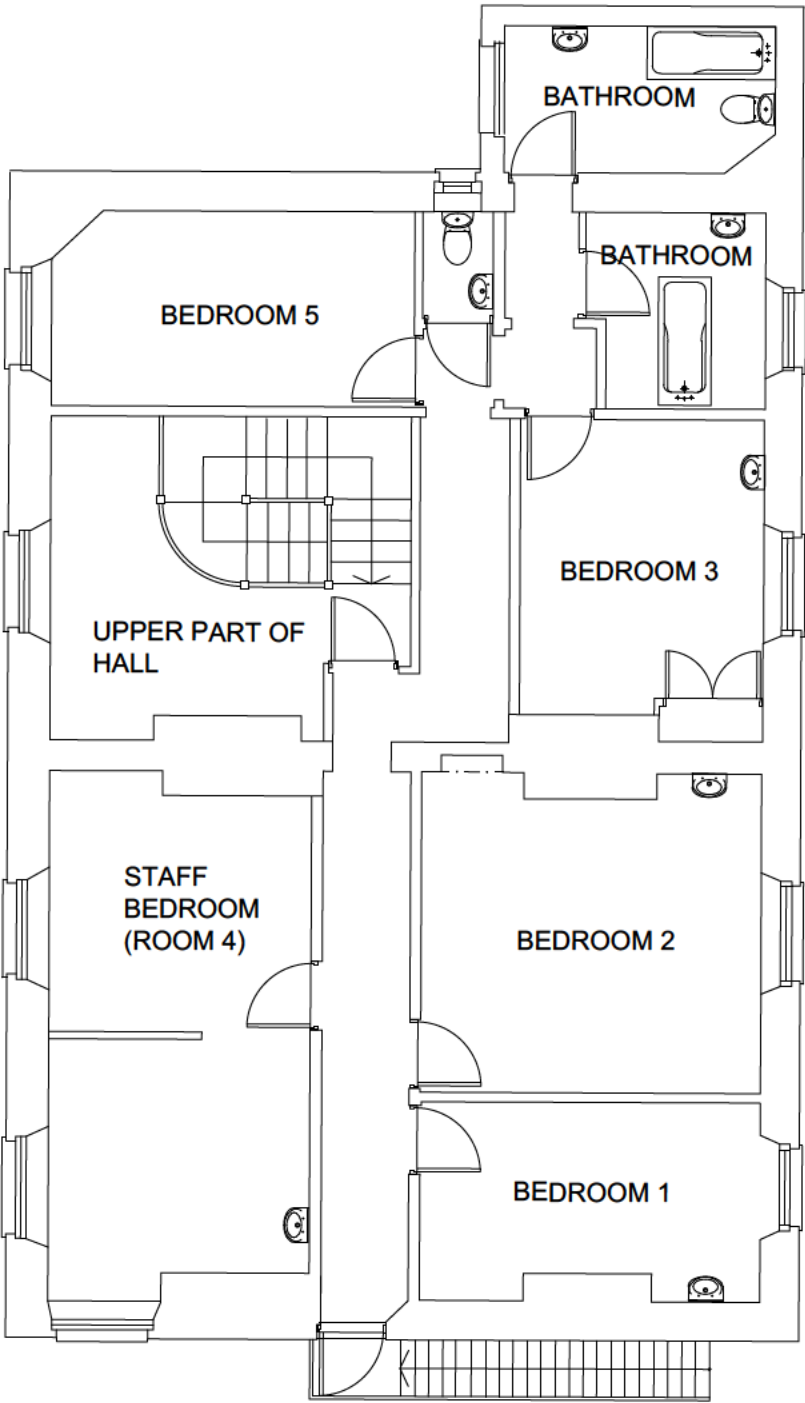

Revisions		
Drawn by	NC	Checked by LM
		Status
Planning		
Ref	1333-21/1102	



W.H. ARCHITECTS LTD
Bookbinder House,
1 Kingsdown Parade
Bristol, BS65UD
0117 973 5690

Project	Drawing	Scale	Date
888 Chasefield House, Fishponds, BS16 3XB	First Floor Plan, Existing	1:100 @ A3	Aug' 2021