


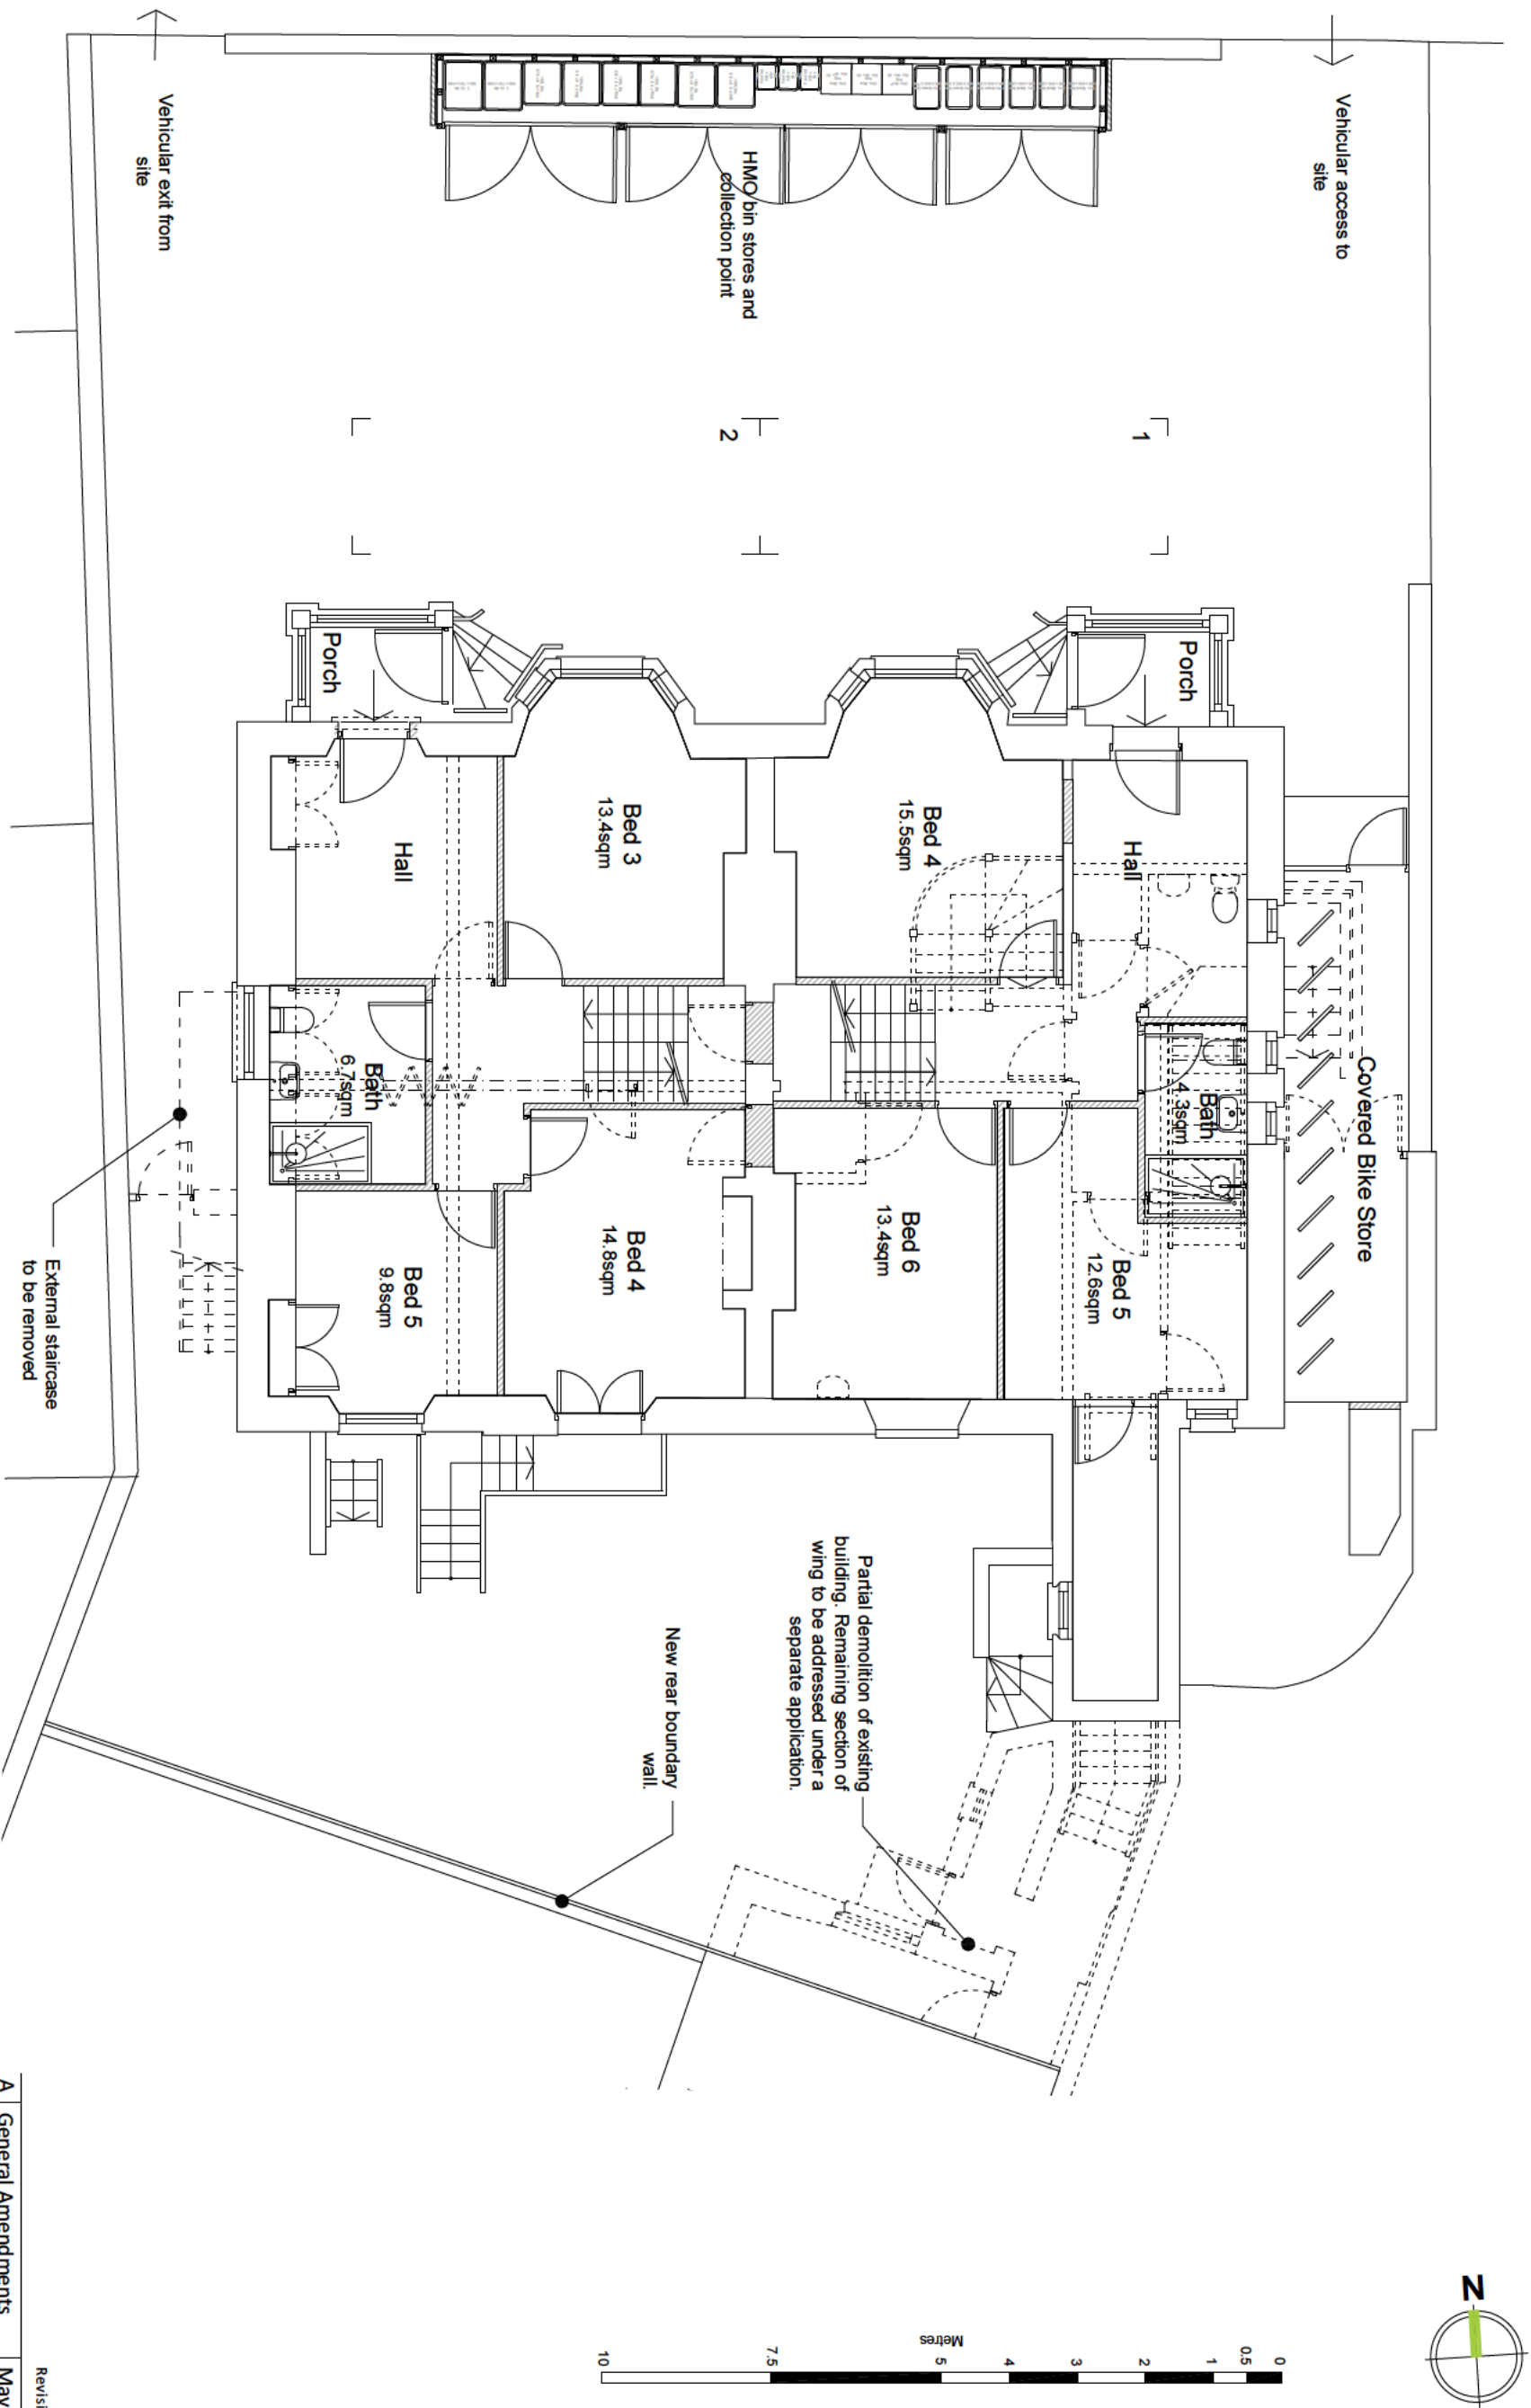

W.H. ARCHITECTS LTD
Bookbinder House,
1 Kingsdown Parade
Bristol, BS6 5UD
0117 973 5690
www.wharchitects.co.uk

888 Chaselfield House,
Fishponds, BS16 3XB

Ground Floor Plan,
Proposed

1:100
@ A3

Apr'25

Revisions			
A	General Amendments	May '25	
B	General Amendments	Jun '25	
C	General Amendments	July '25	
Drawn by MC		Checked by LM	

Status
Planning
Ref 1333-21/4101C