


Figured dimensions only are to be used. Contractor must verify all dimensions on site before commencing any work. Any discrepancies must be brought to the attention of the architect.

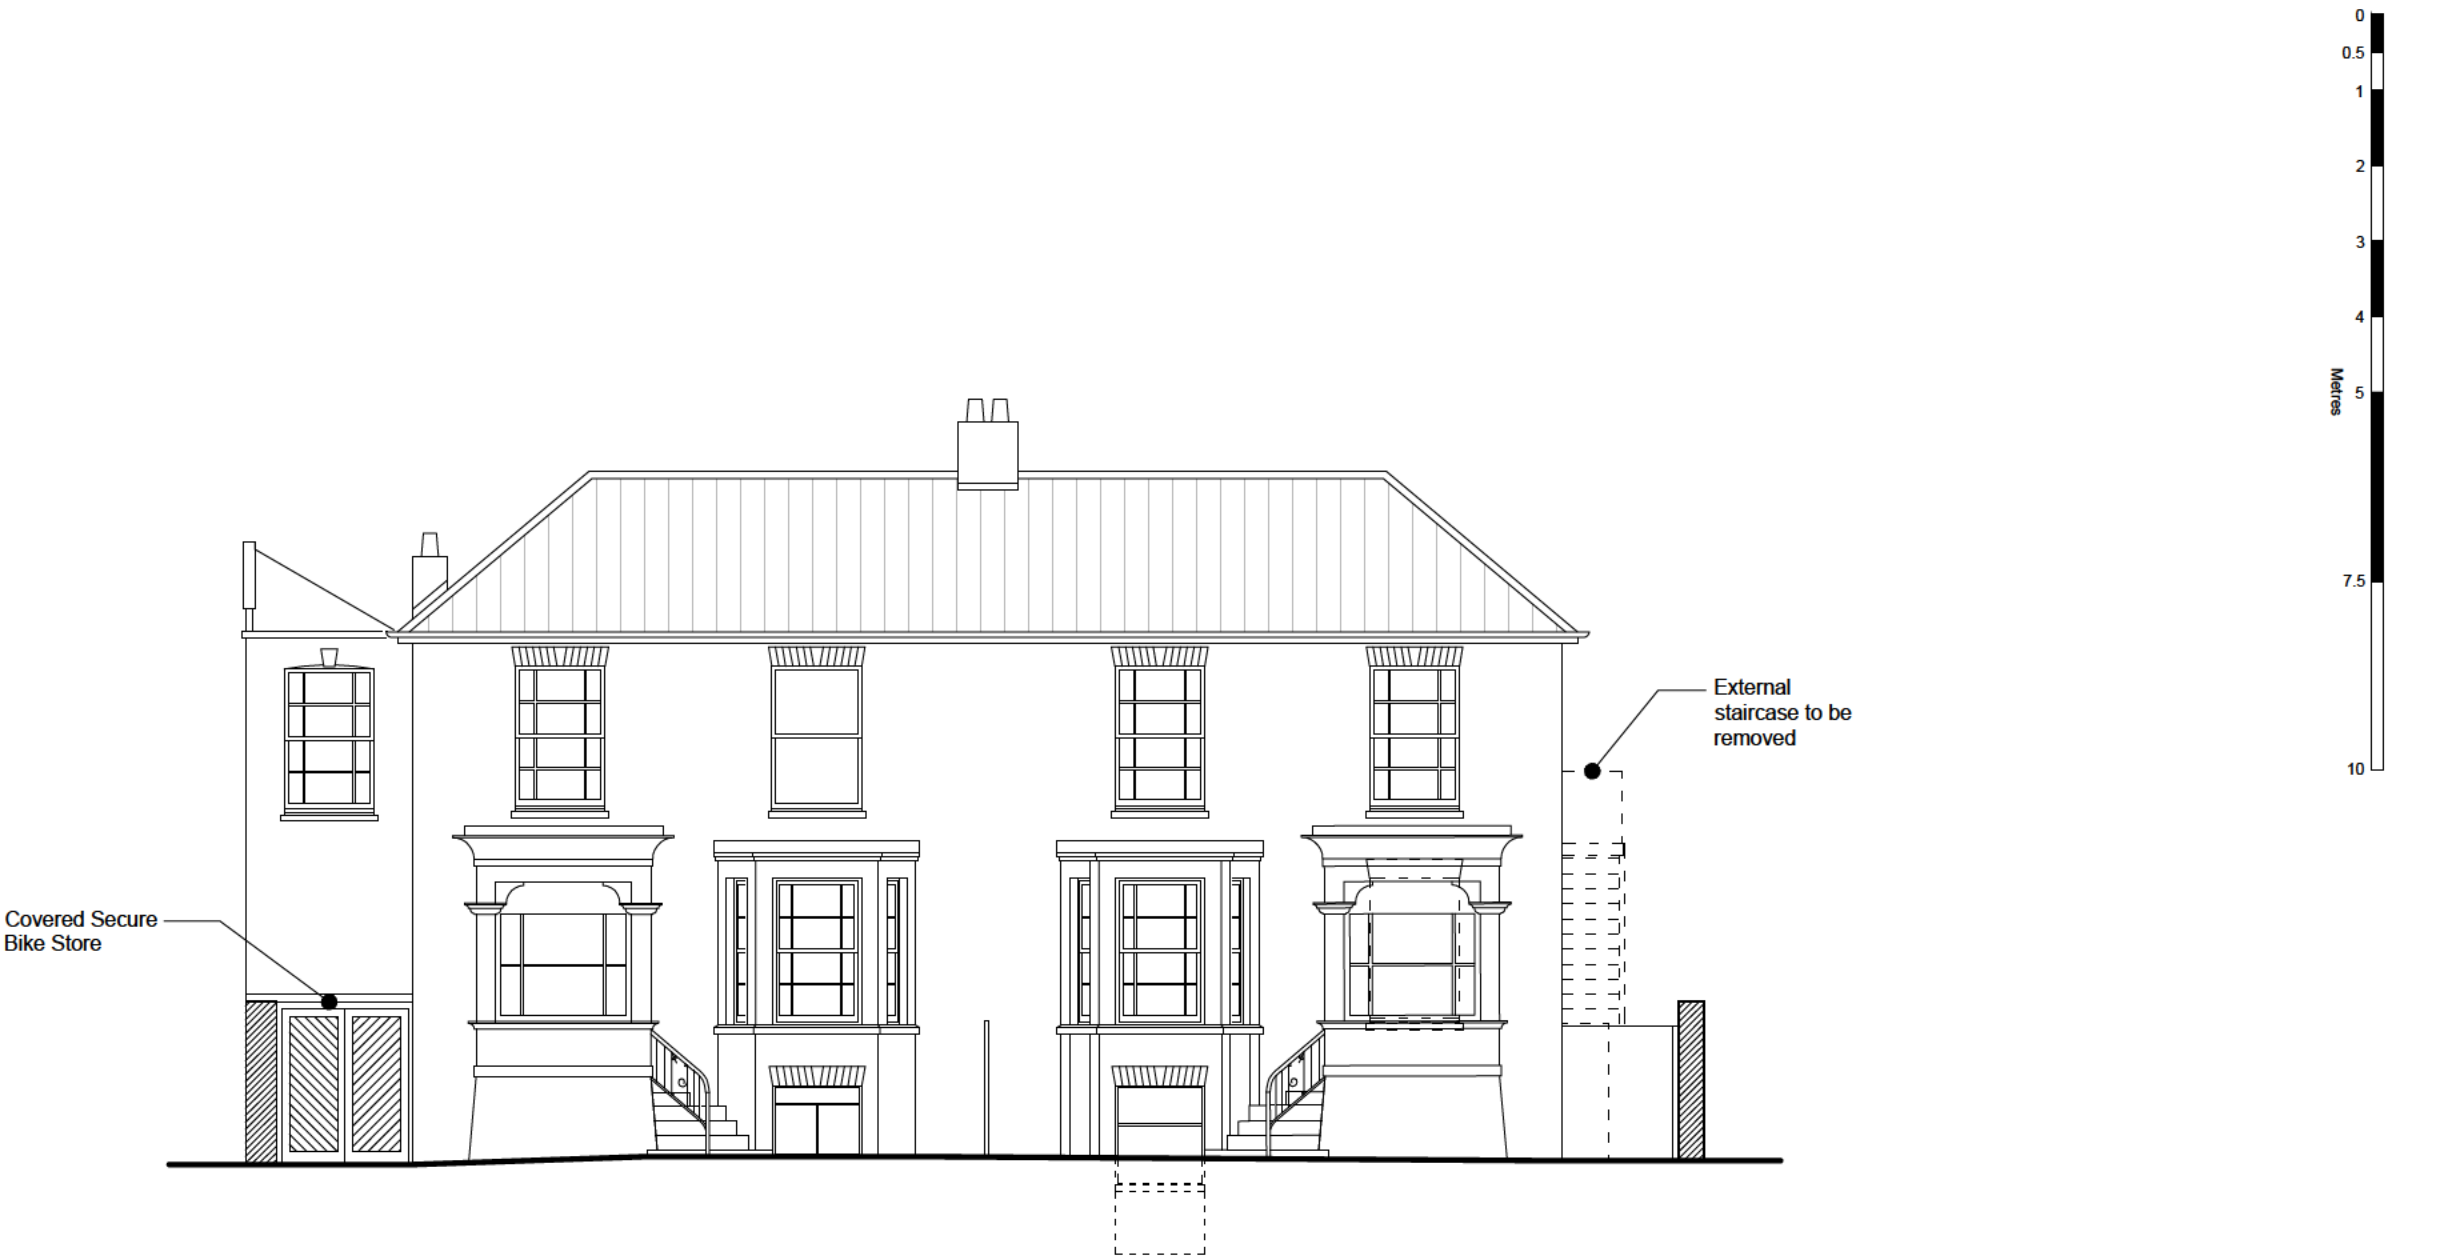

W.H.Architects Ltd
Bookbinder House,
1 Kingsdown Parade
Bristol, BS65UD
0117 973 5690

| Project | Drawing | Scale | Date |
|--|------------------------------------|---------------|---------|
| 888 Chasefield House, Fishponds, BS16 3XB | Front North Elevation, Proposed | 1:100 @ A3 | Apr' 25 |

| Revisions | | |
|-----------|--------------------|---------------|
| A | General Amendments | May '25 |
| | | |
| Drawn by | MC | Checked by LM |
| Status | Planning | |
| Ref | 1333-21/4200A | |