


Figured dimensions only are to be used. Contractor must verify all dimensions on site before commencing any work. Any discrepancies must be brought to the attention of the architect.

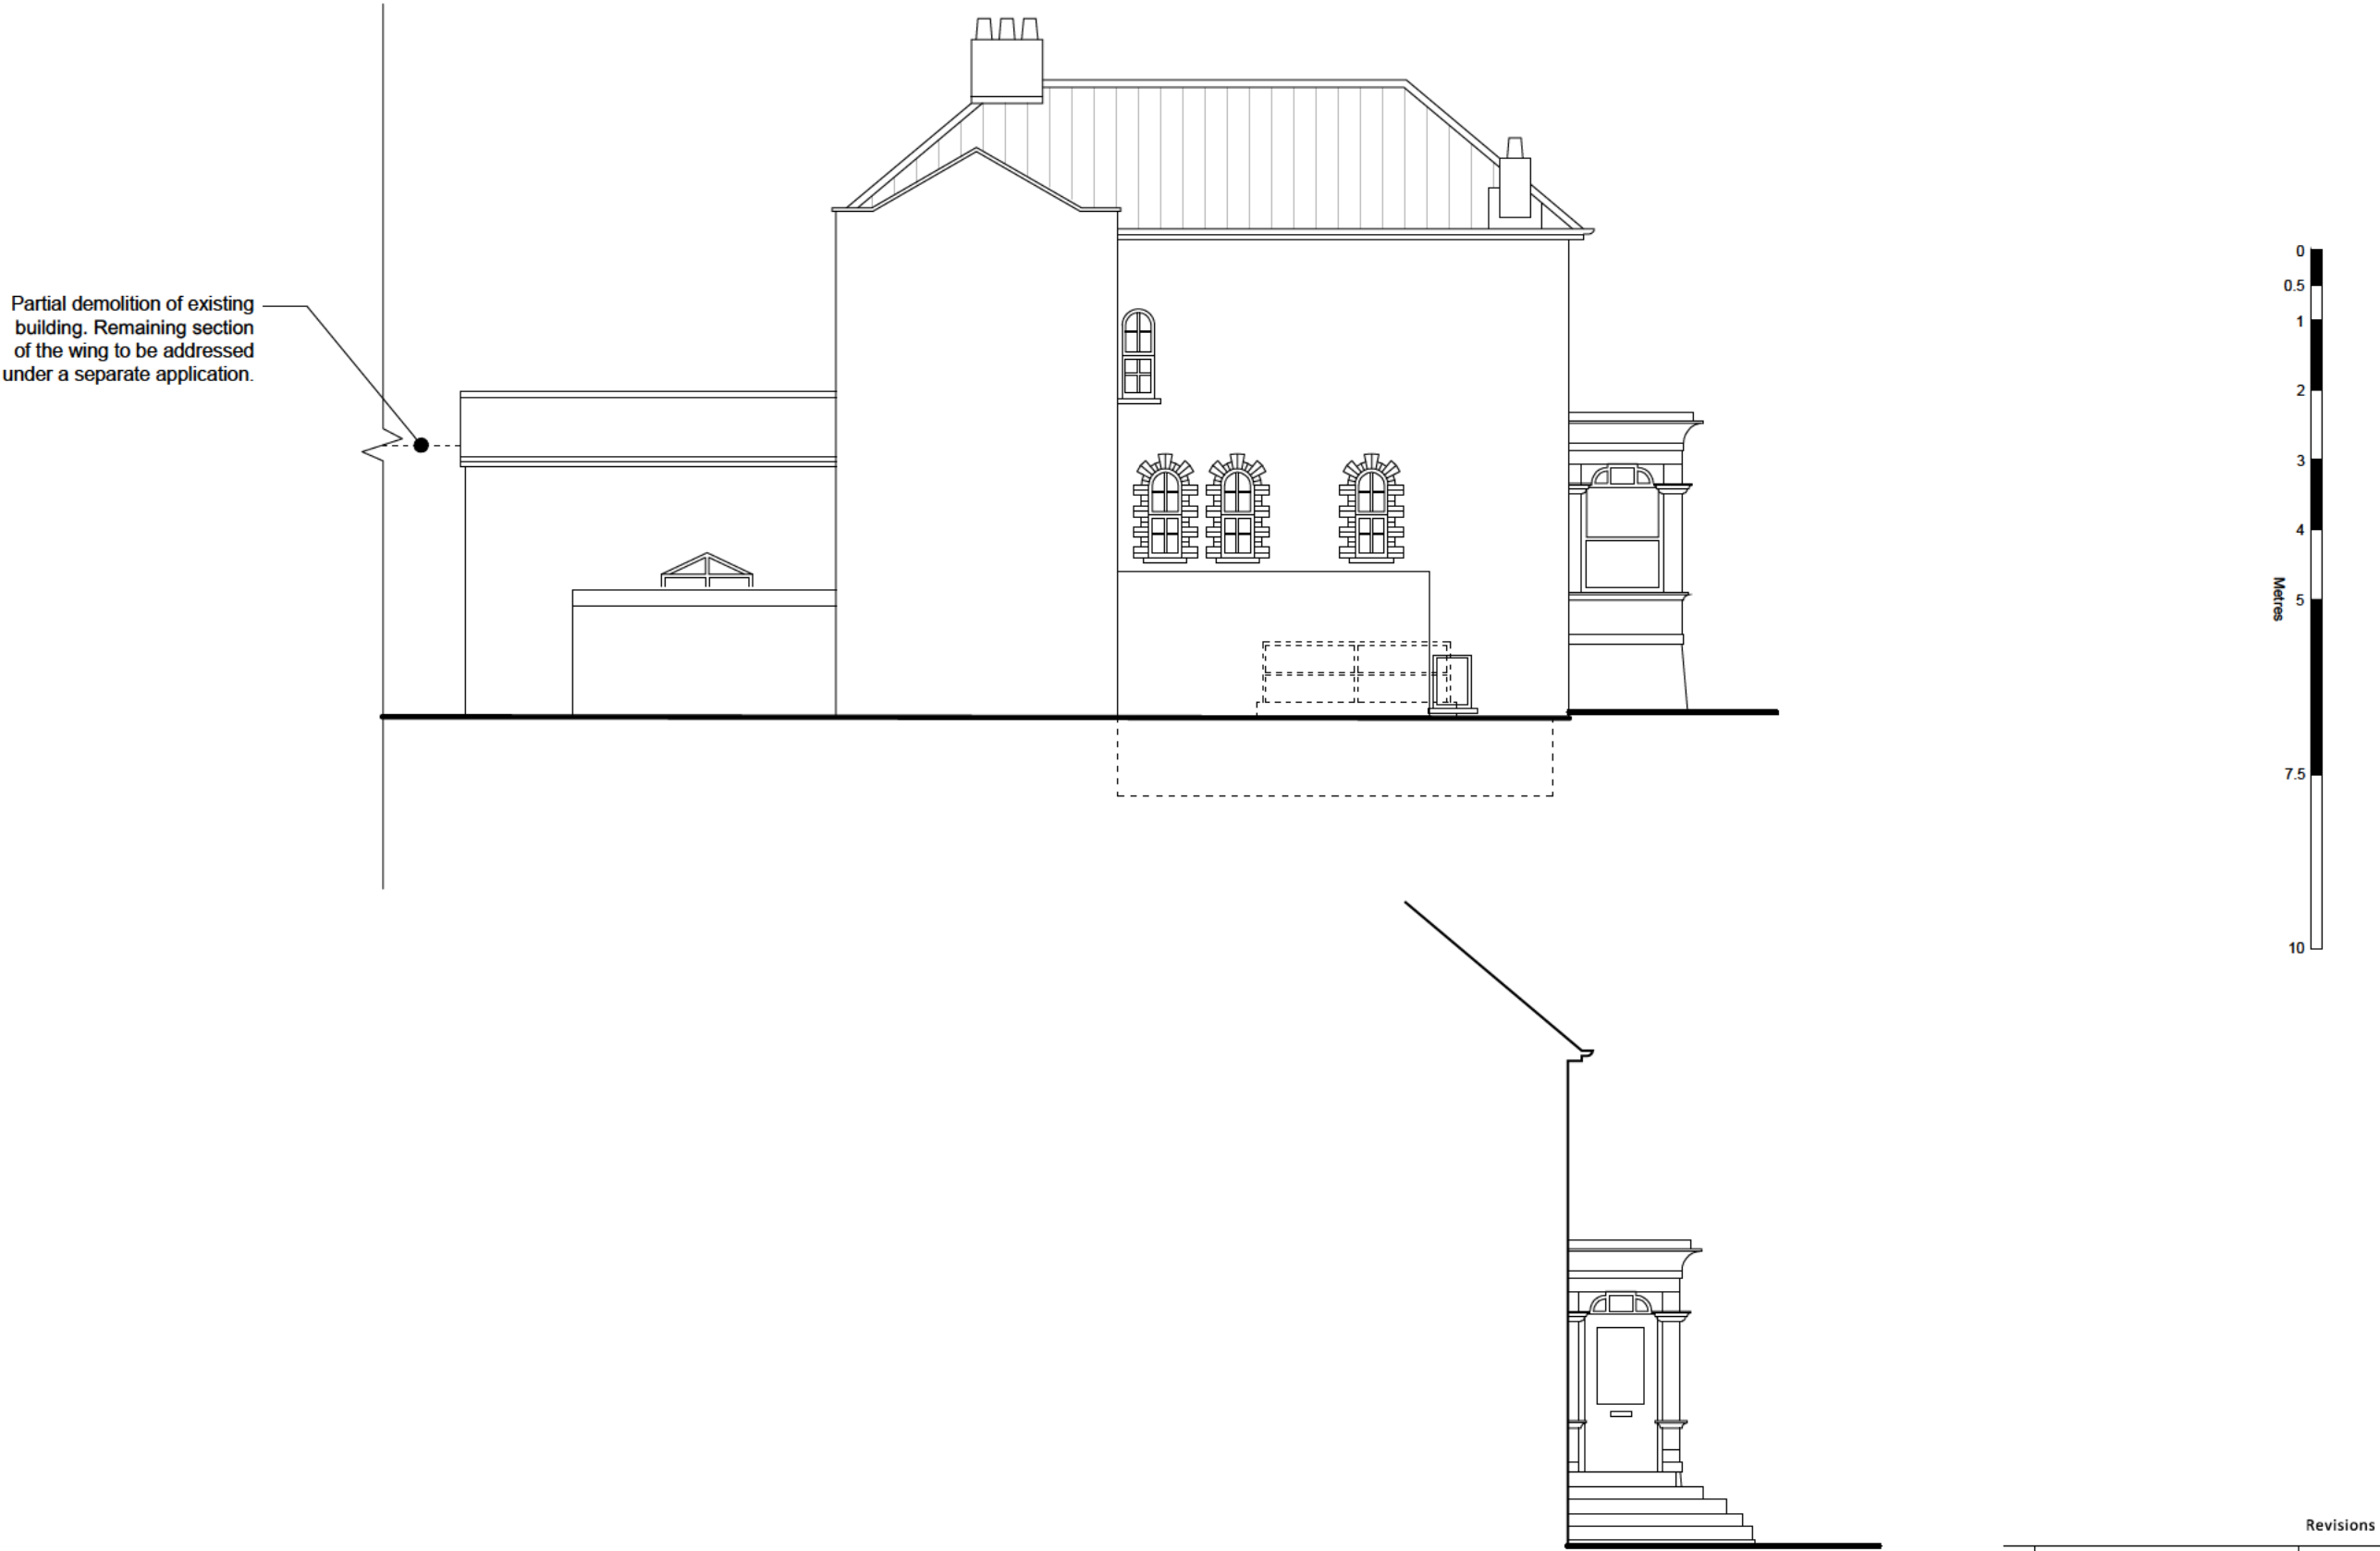

Revisions		
A	General Amendments	May '25
Drawn by	MC	Checked by LM
Status		
Planning		
Ref	1333-21/4202A	



W. H. ARCHITECTS LTD  
Bookbinder House,  
1 Kingsdown Parade  
Bristol, BS65UD  
0117 973 5690

Project	Drawing	Scale	Date
888 Chasefield House, Fishponds, BS16 3XB	East Elevation, Proposed	1:100 @ A3	Apr ' 25