
 
 


Figured dimensions only are to be used. Contractor must verify all dimensions on site before commencing any work. Any discrepancies must be brought to the attention of the architect.

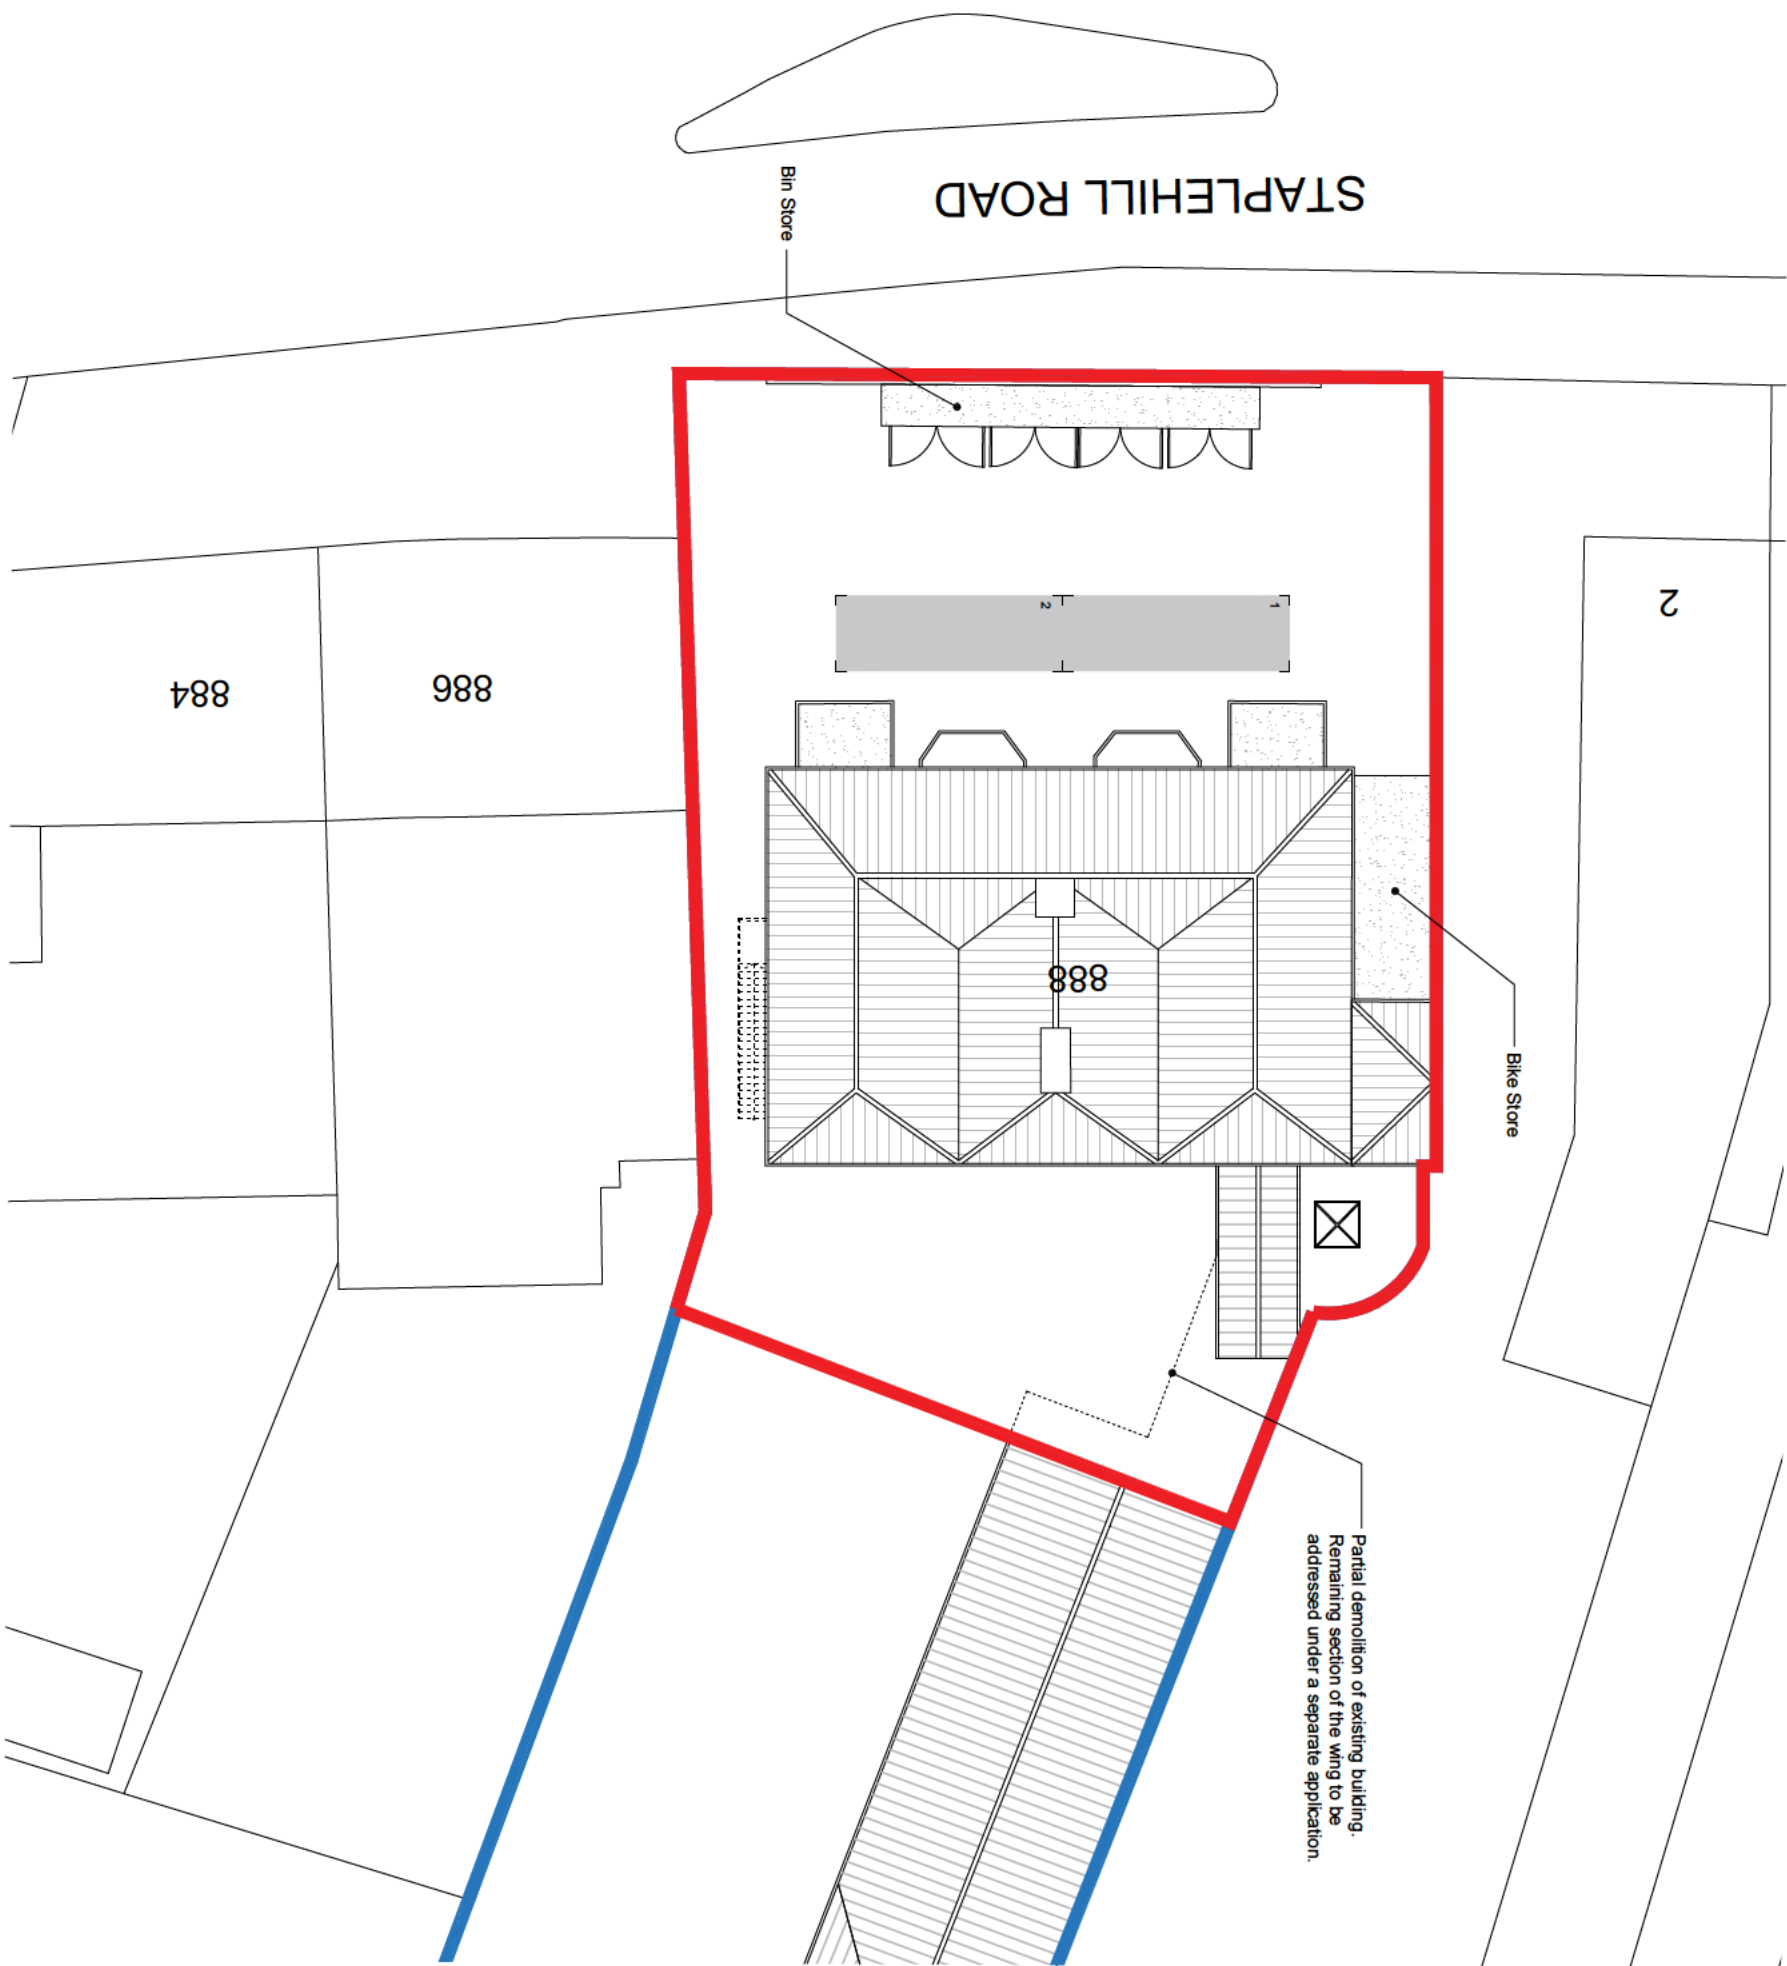

W. H. ARCHITECTS LTD  
Bookbinder House,  
1 Kingsdown Parade  
Bristol, BS65UD  
0117 973 5690  
www.wharchitects.co.uk

Project  
888 Chaselfield House,  
Fishponds, BS16 3XB

Drawing  
Site Plan,  
Proposed

Scale  
1:200  
@ A3

Date  
Apr' 2025

Revisions			
A	General Amendments	May '25	
B	General Amendments	July '25	
Status			
Drawn by		MC	Checked by
			LM
Planning			
Ref			
1333-21/4000B			