


Figured dimensions only are to be used. Contractor must verify all dimensions on site before commencing any work. Any discrepancies must be brought to the attention of the architect.

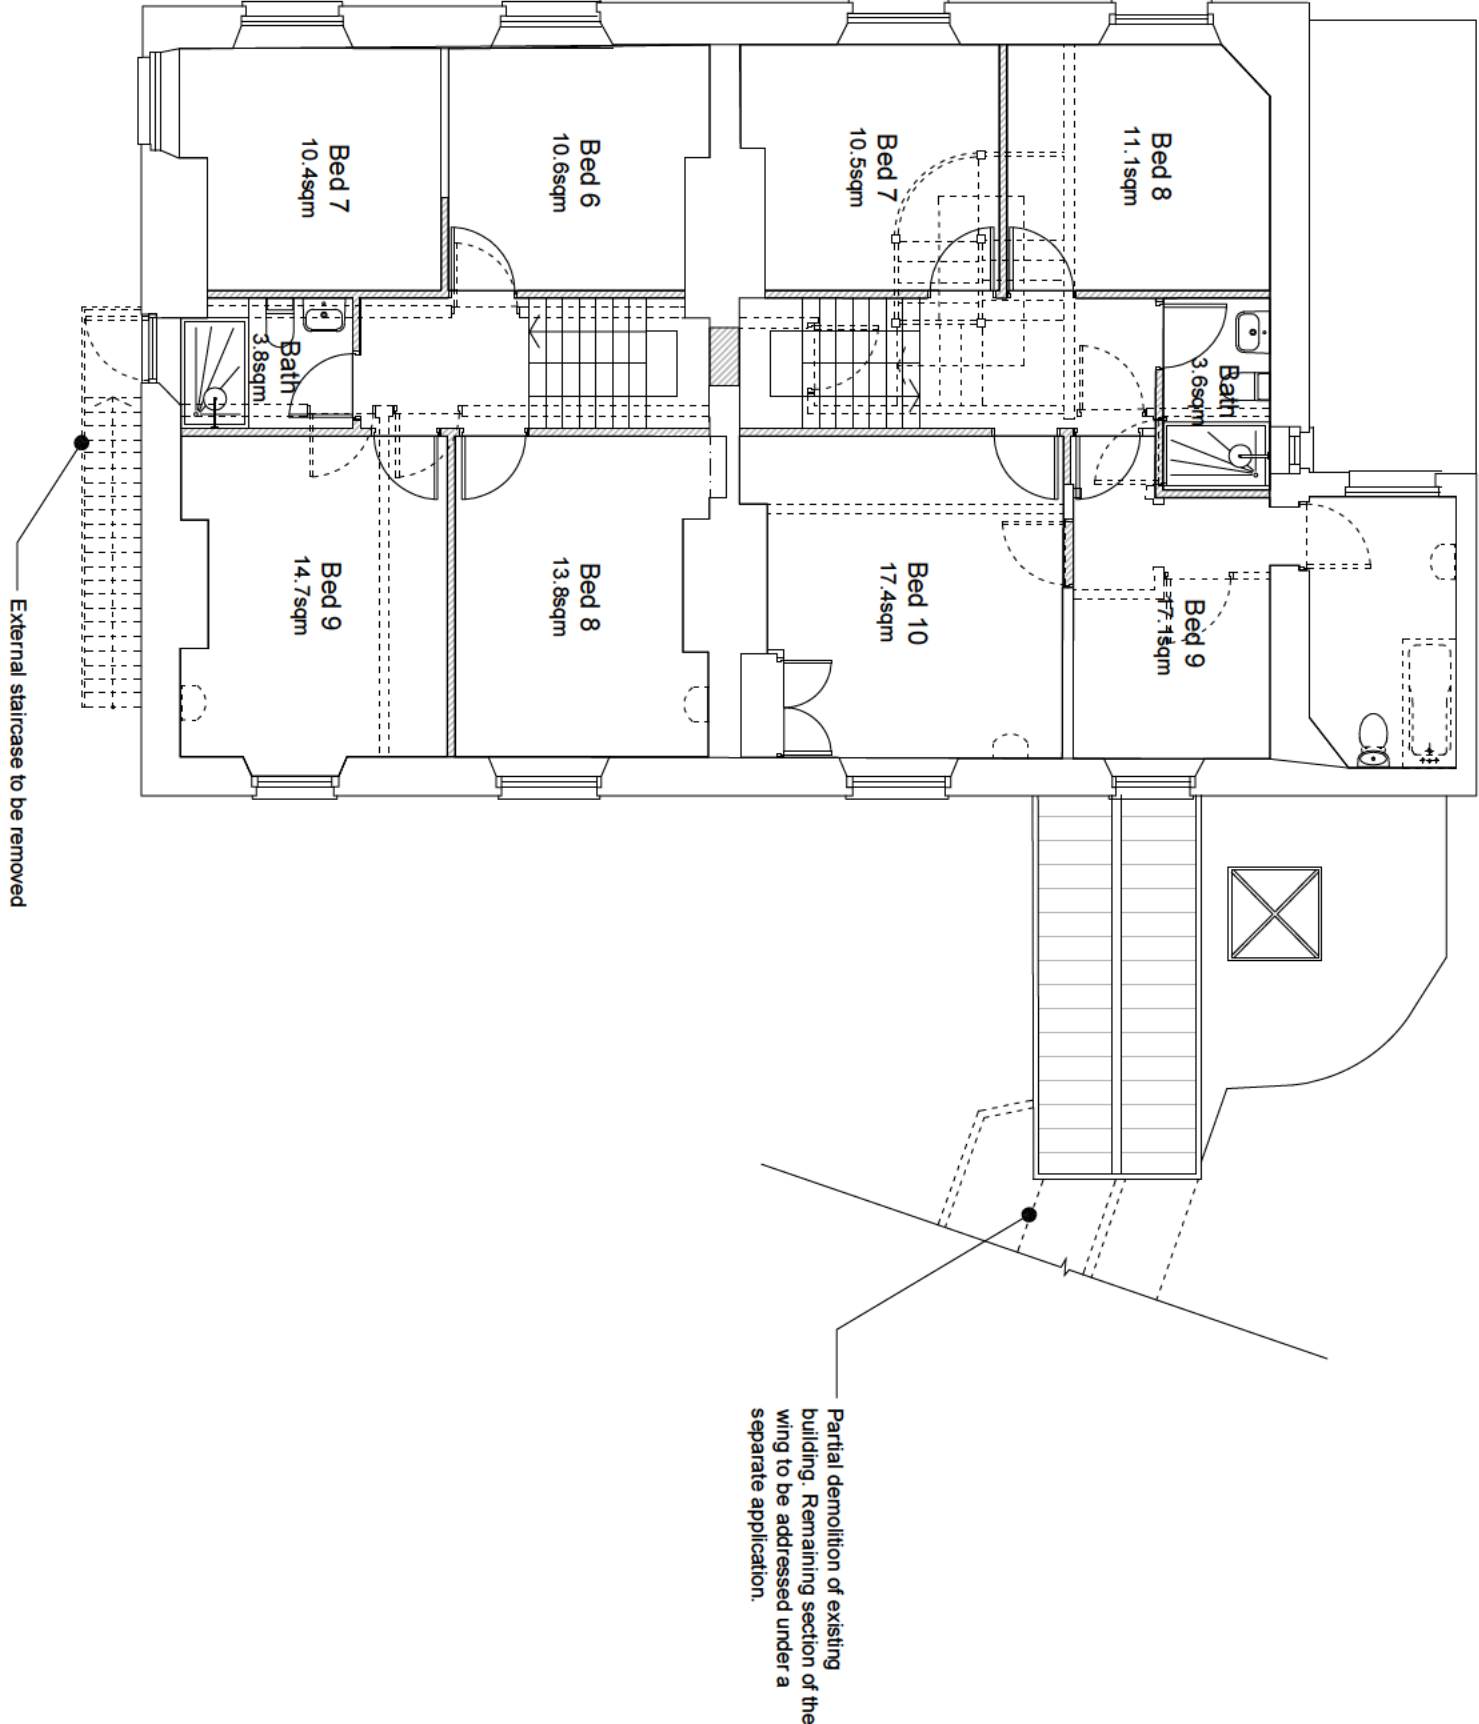

W. H. ARCHITECTS LTD
Bookbinder House,
1 Kingsdown Parade
Bristol, BS6 5UD
0117 973 5690
www.wharchitects.co.uk

Project
**888 Chasefield House,
Fishponds, BS16 3XB**

Drawing
**First Floor Plan,
Proposed**

Scale
**1:100
@ A3**

Date
Apr '25

Revisions

A	General Amendments	May '25
B	General Amendments	Jun '25

Drawn by	MC	Checked by	LM
----------	----	------------	----

Planning

Ref
1333-21/4102B