


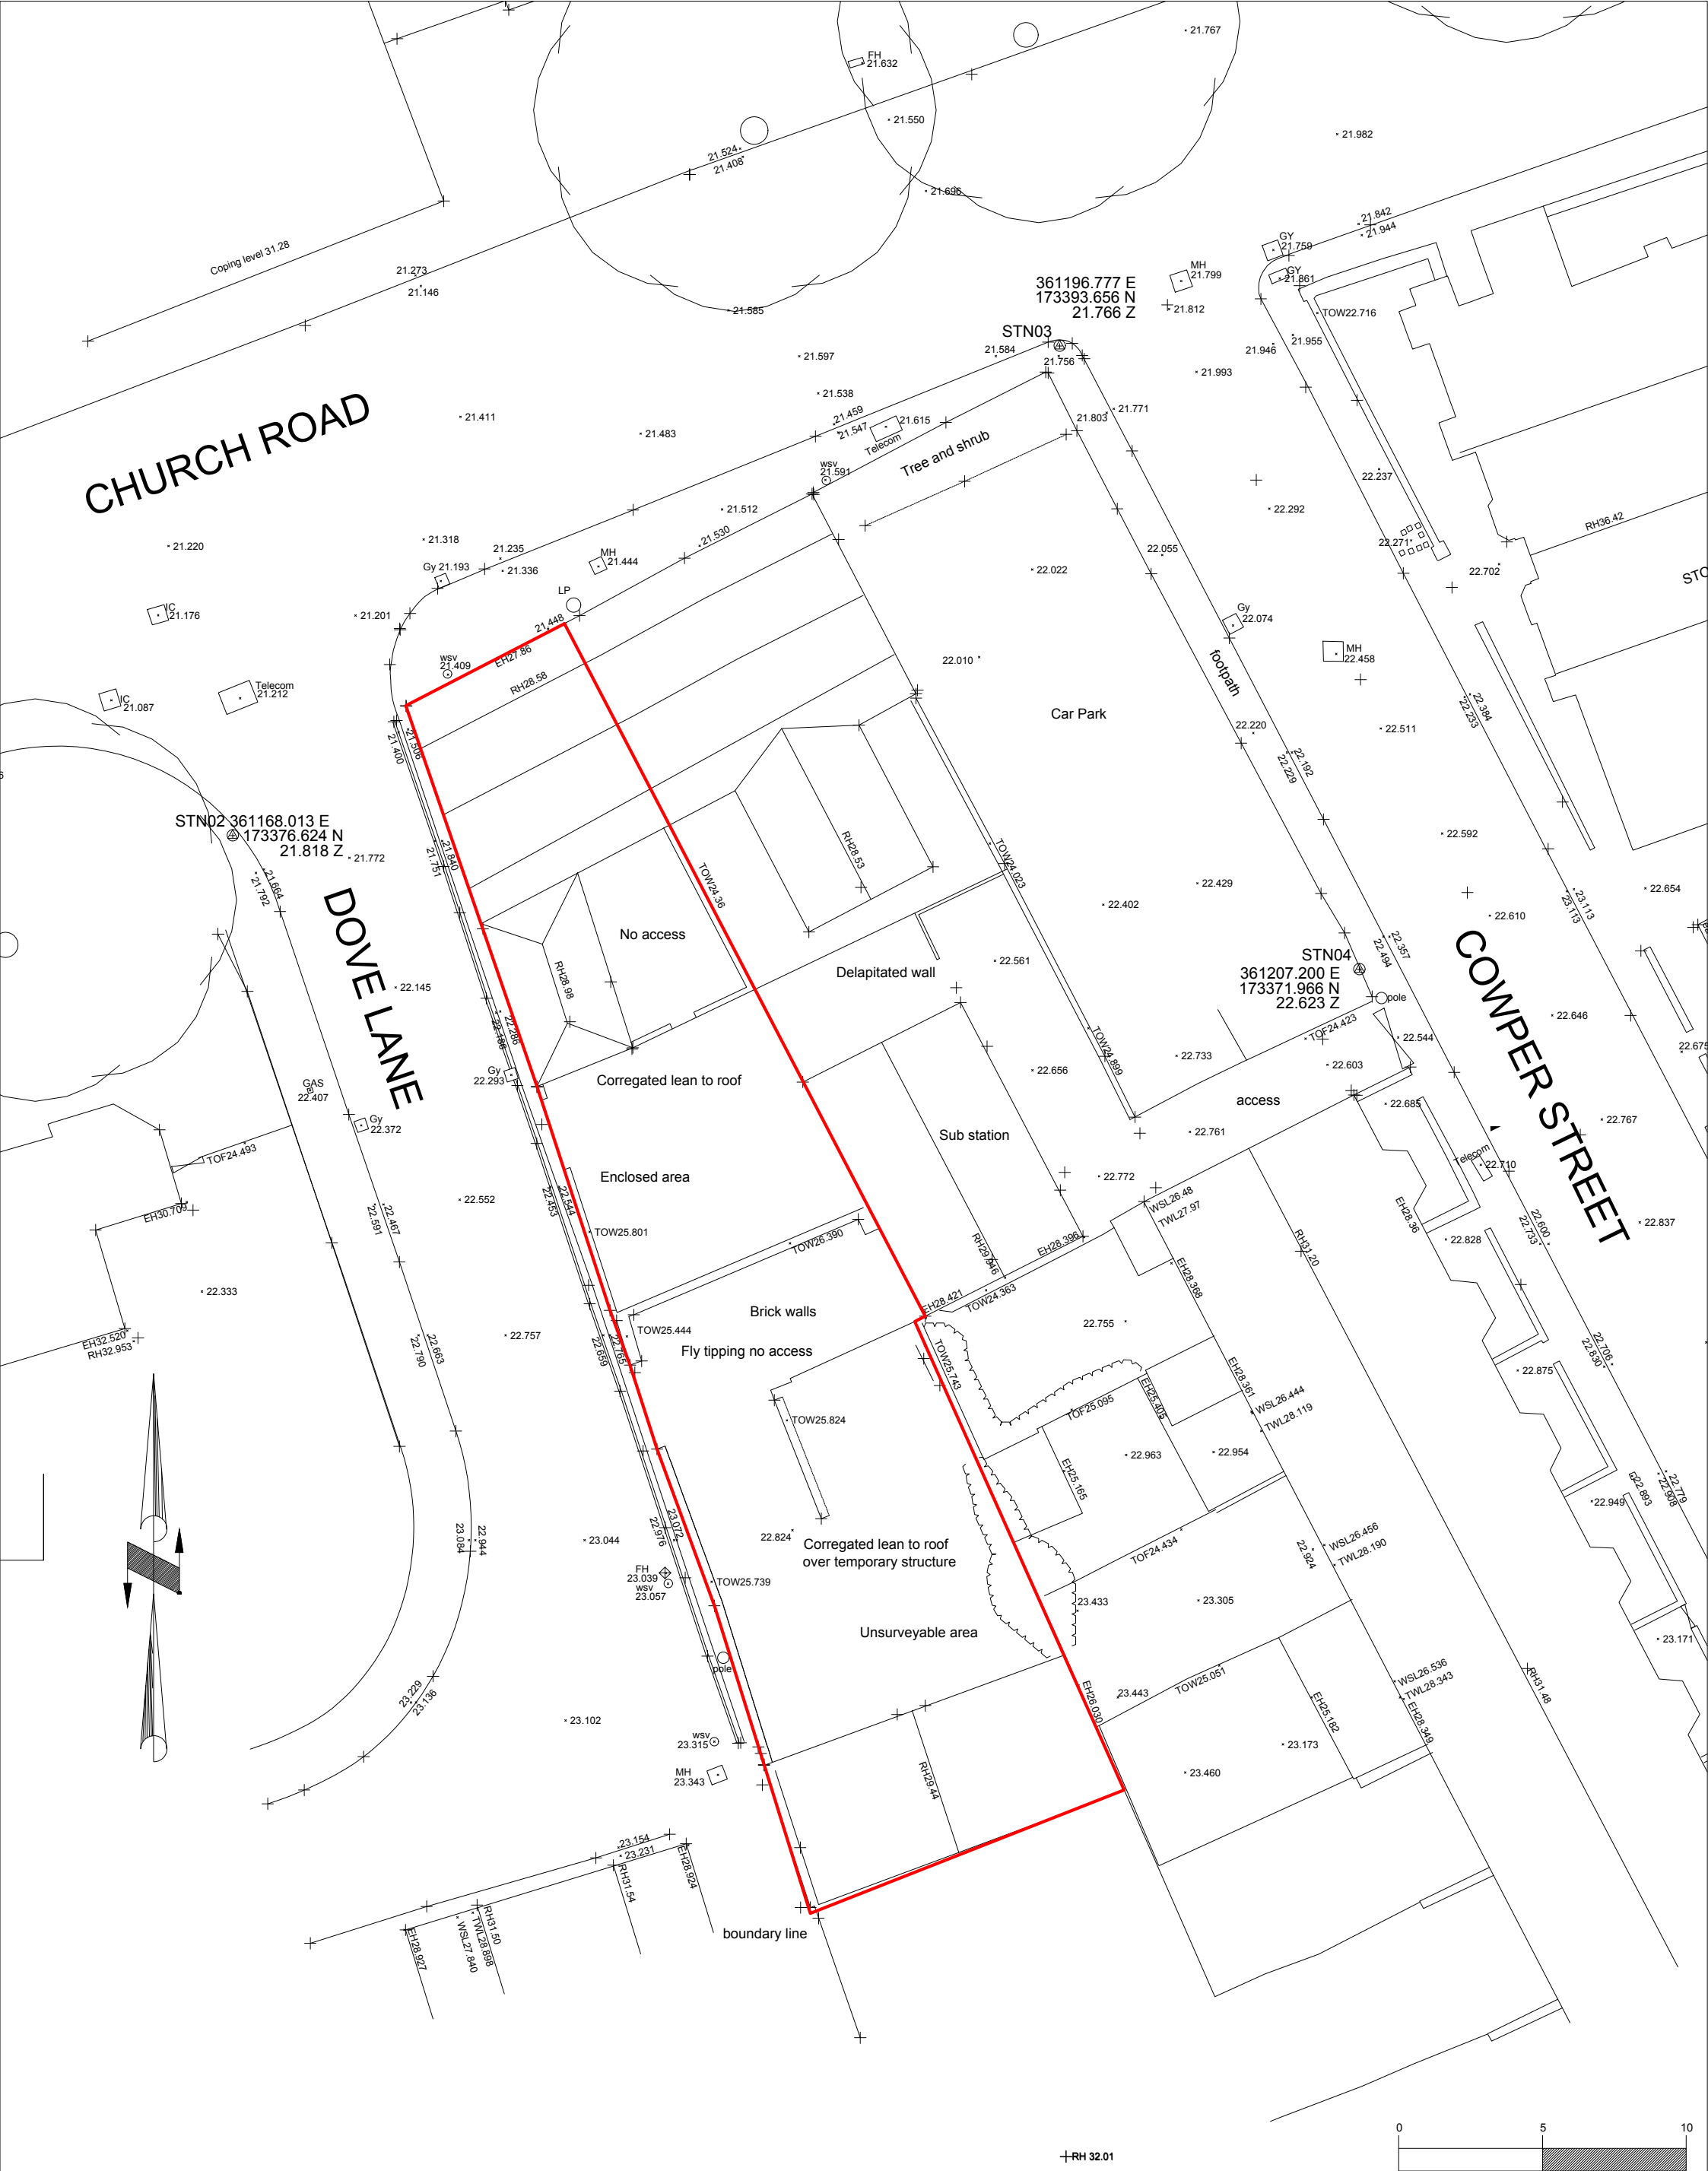

Rev:	Date:	Note
**	**	**

Proposed Residential Development
66 Church Road Redfield
Bristol

Existing Site Plan

Date:
Apr 2025

Scale:
1:200 @ A3

DWG No:
3839/1

David Cahill

Design Consultants Ltd
Unit 2 Office 4 Tower Lane Business Park
Warmley Bristol BS30 8XT
Tel: 01179618888
Email: davidcahilldesign@btopenworld.com