




Ground Floor Plan GIA 593m2

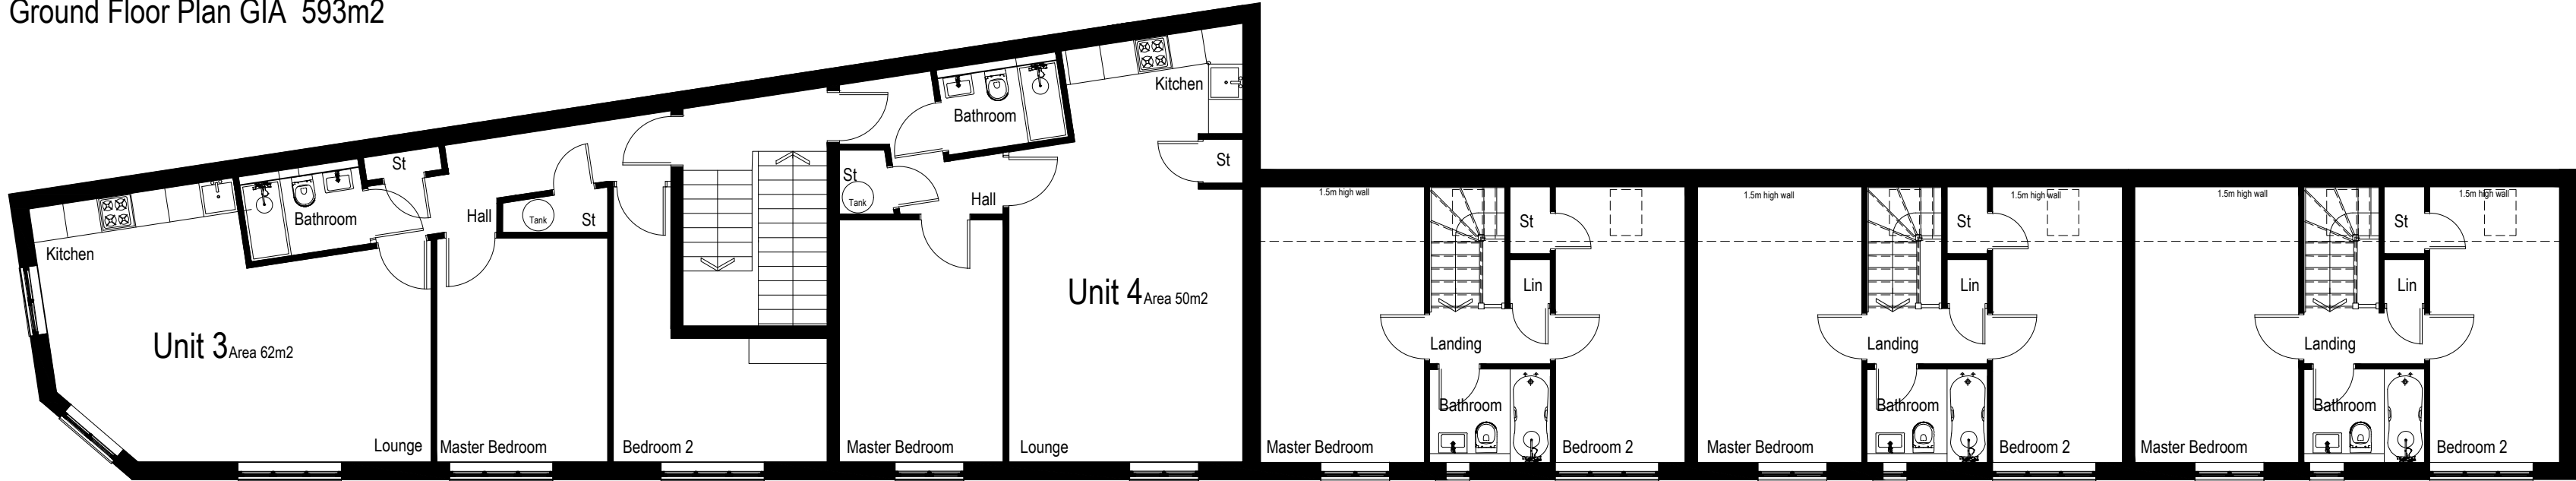


First Floor Plan

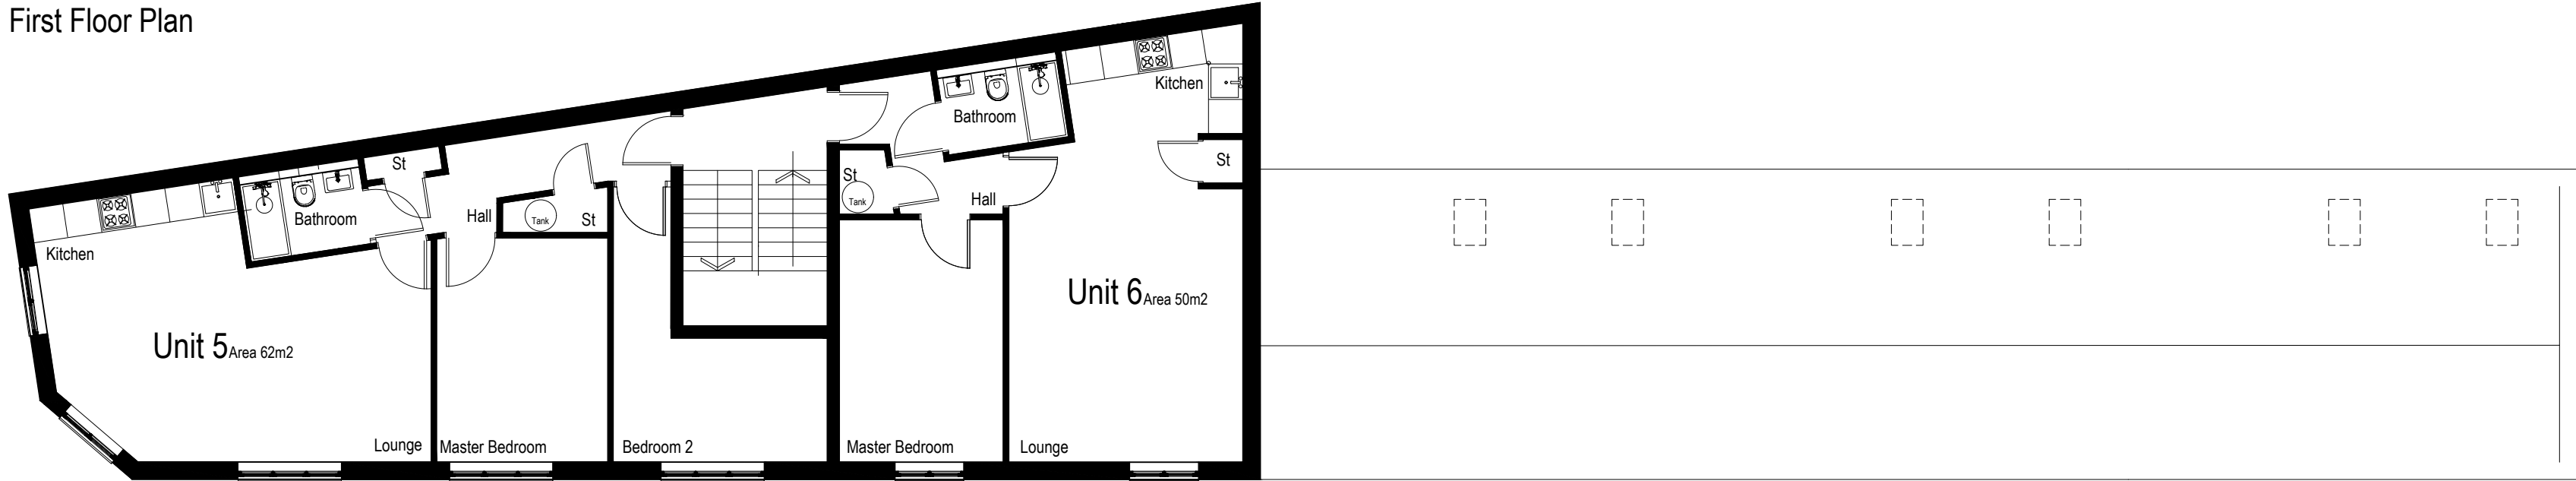

Second Floor Plan

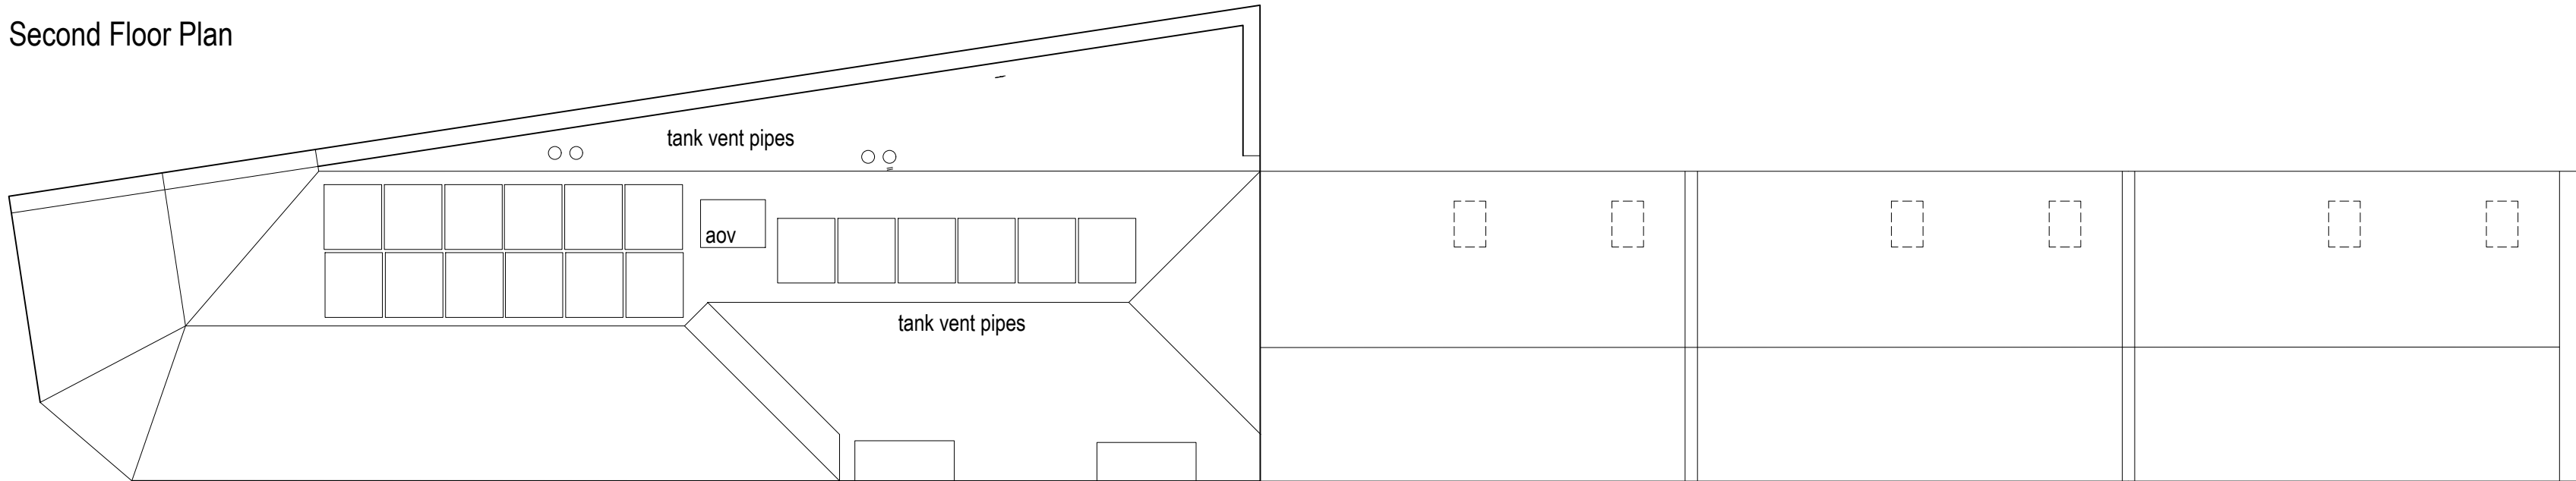

Roof Plan

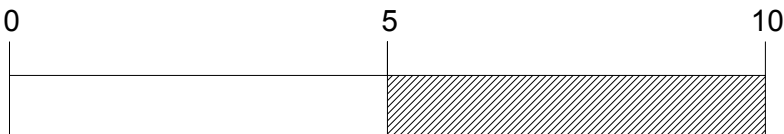

			Proposed Residential Development		Date:		David Cahill Design Consultants Ltd Unit 2 Office 4 Tower Lane Business Park Warmley Bristol BS30 8XT Tel: 01179618888 Email: davidcahilldesign@btopenworld.com	
Rev.	Date:	Note	66 Church Road Redfield		Feb 2025			
**	**	**	Bristol		Scale:			
			Proposed Floor Plans		1:100 @ A2			
					DWG No:			
					3839/4			