


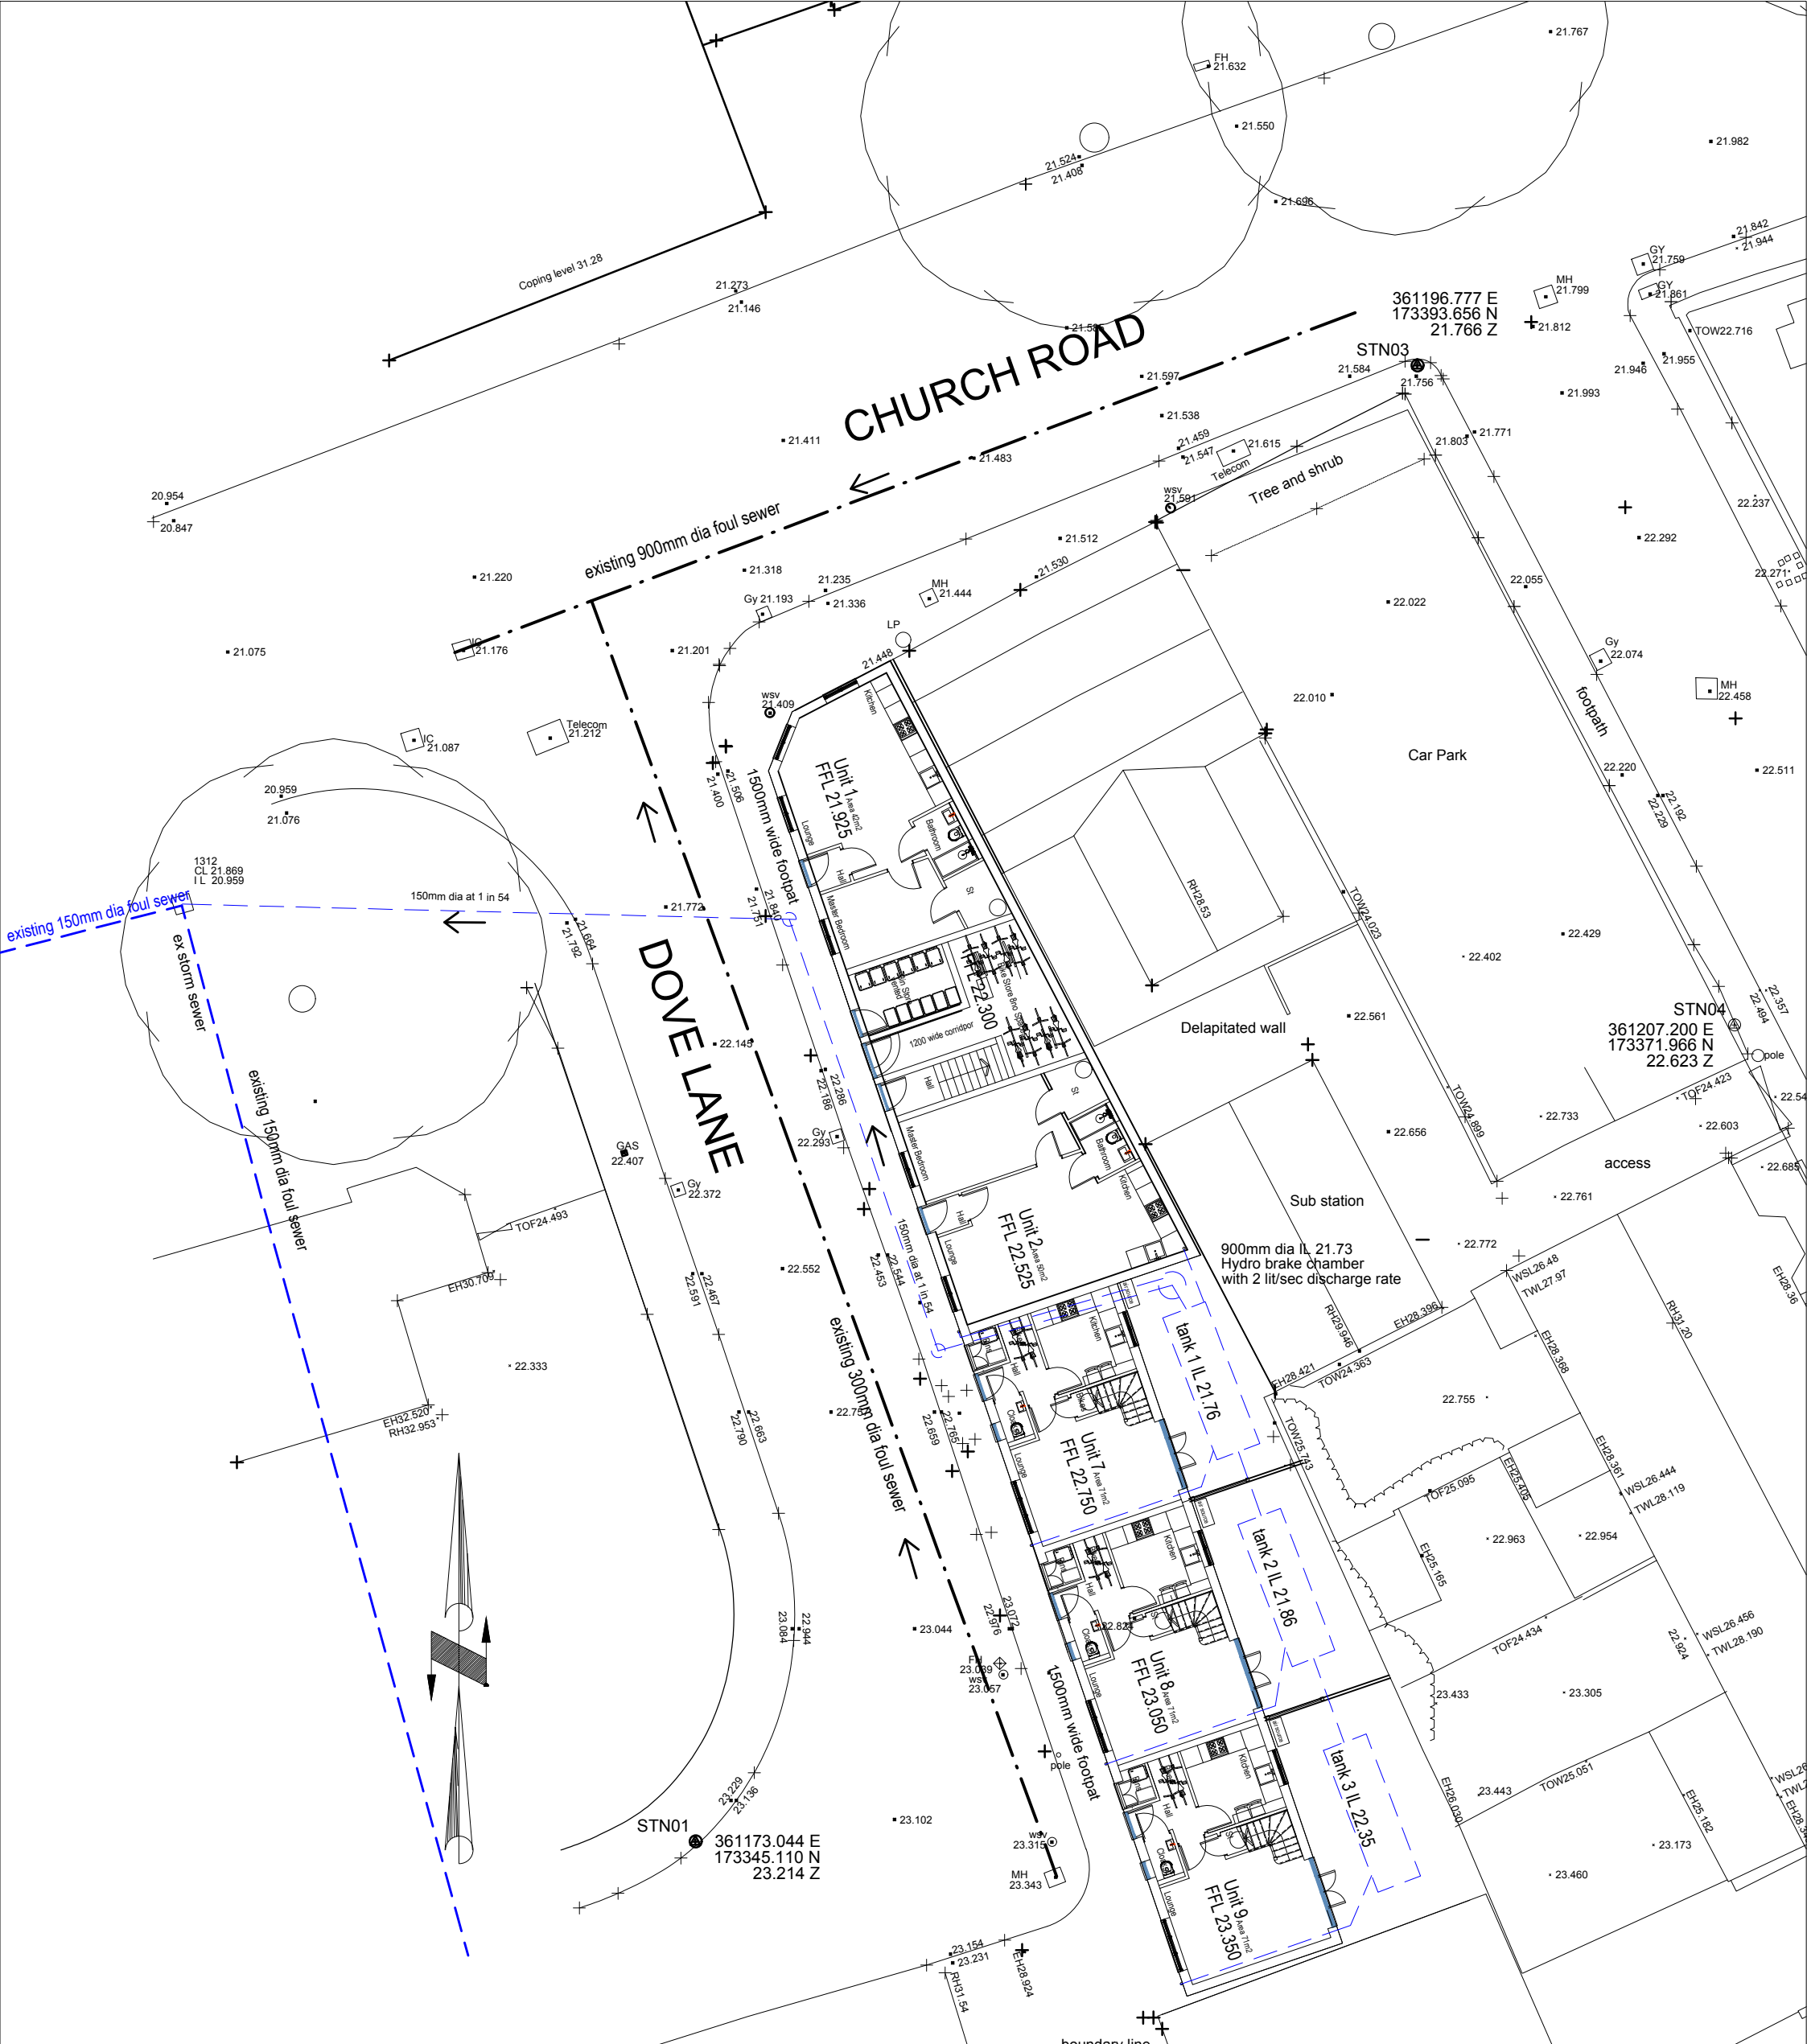

Tank 1, 2 and 3 Denotes 1.5 x 5.0 x 0.4m attenuation tanks total storage 9.0m3

Storm Drainage Stratige Already approved
and accpeted by Wessex Water with
discharge rate of 2lit/sec to existing storm
sewer

Rev:	Date:	Note
**	**	**

Proposed Residential Development
66 Church Road Redfield
Bristol

Proposed Site Plan
Drainage

Date:
Feb 2025

Scale:
1:200 @ A3

DWG No:
3839/6

David Cahill
Design Consultants Ltd
Unit 2 Office 4 Tower Lane Business Park
Warmley Bristol BS30 8XT
Tel: 01179618888
Email: davidcahilldesign@btopenworld.com