


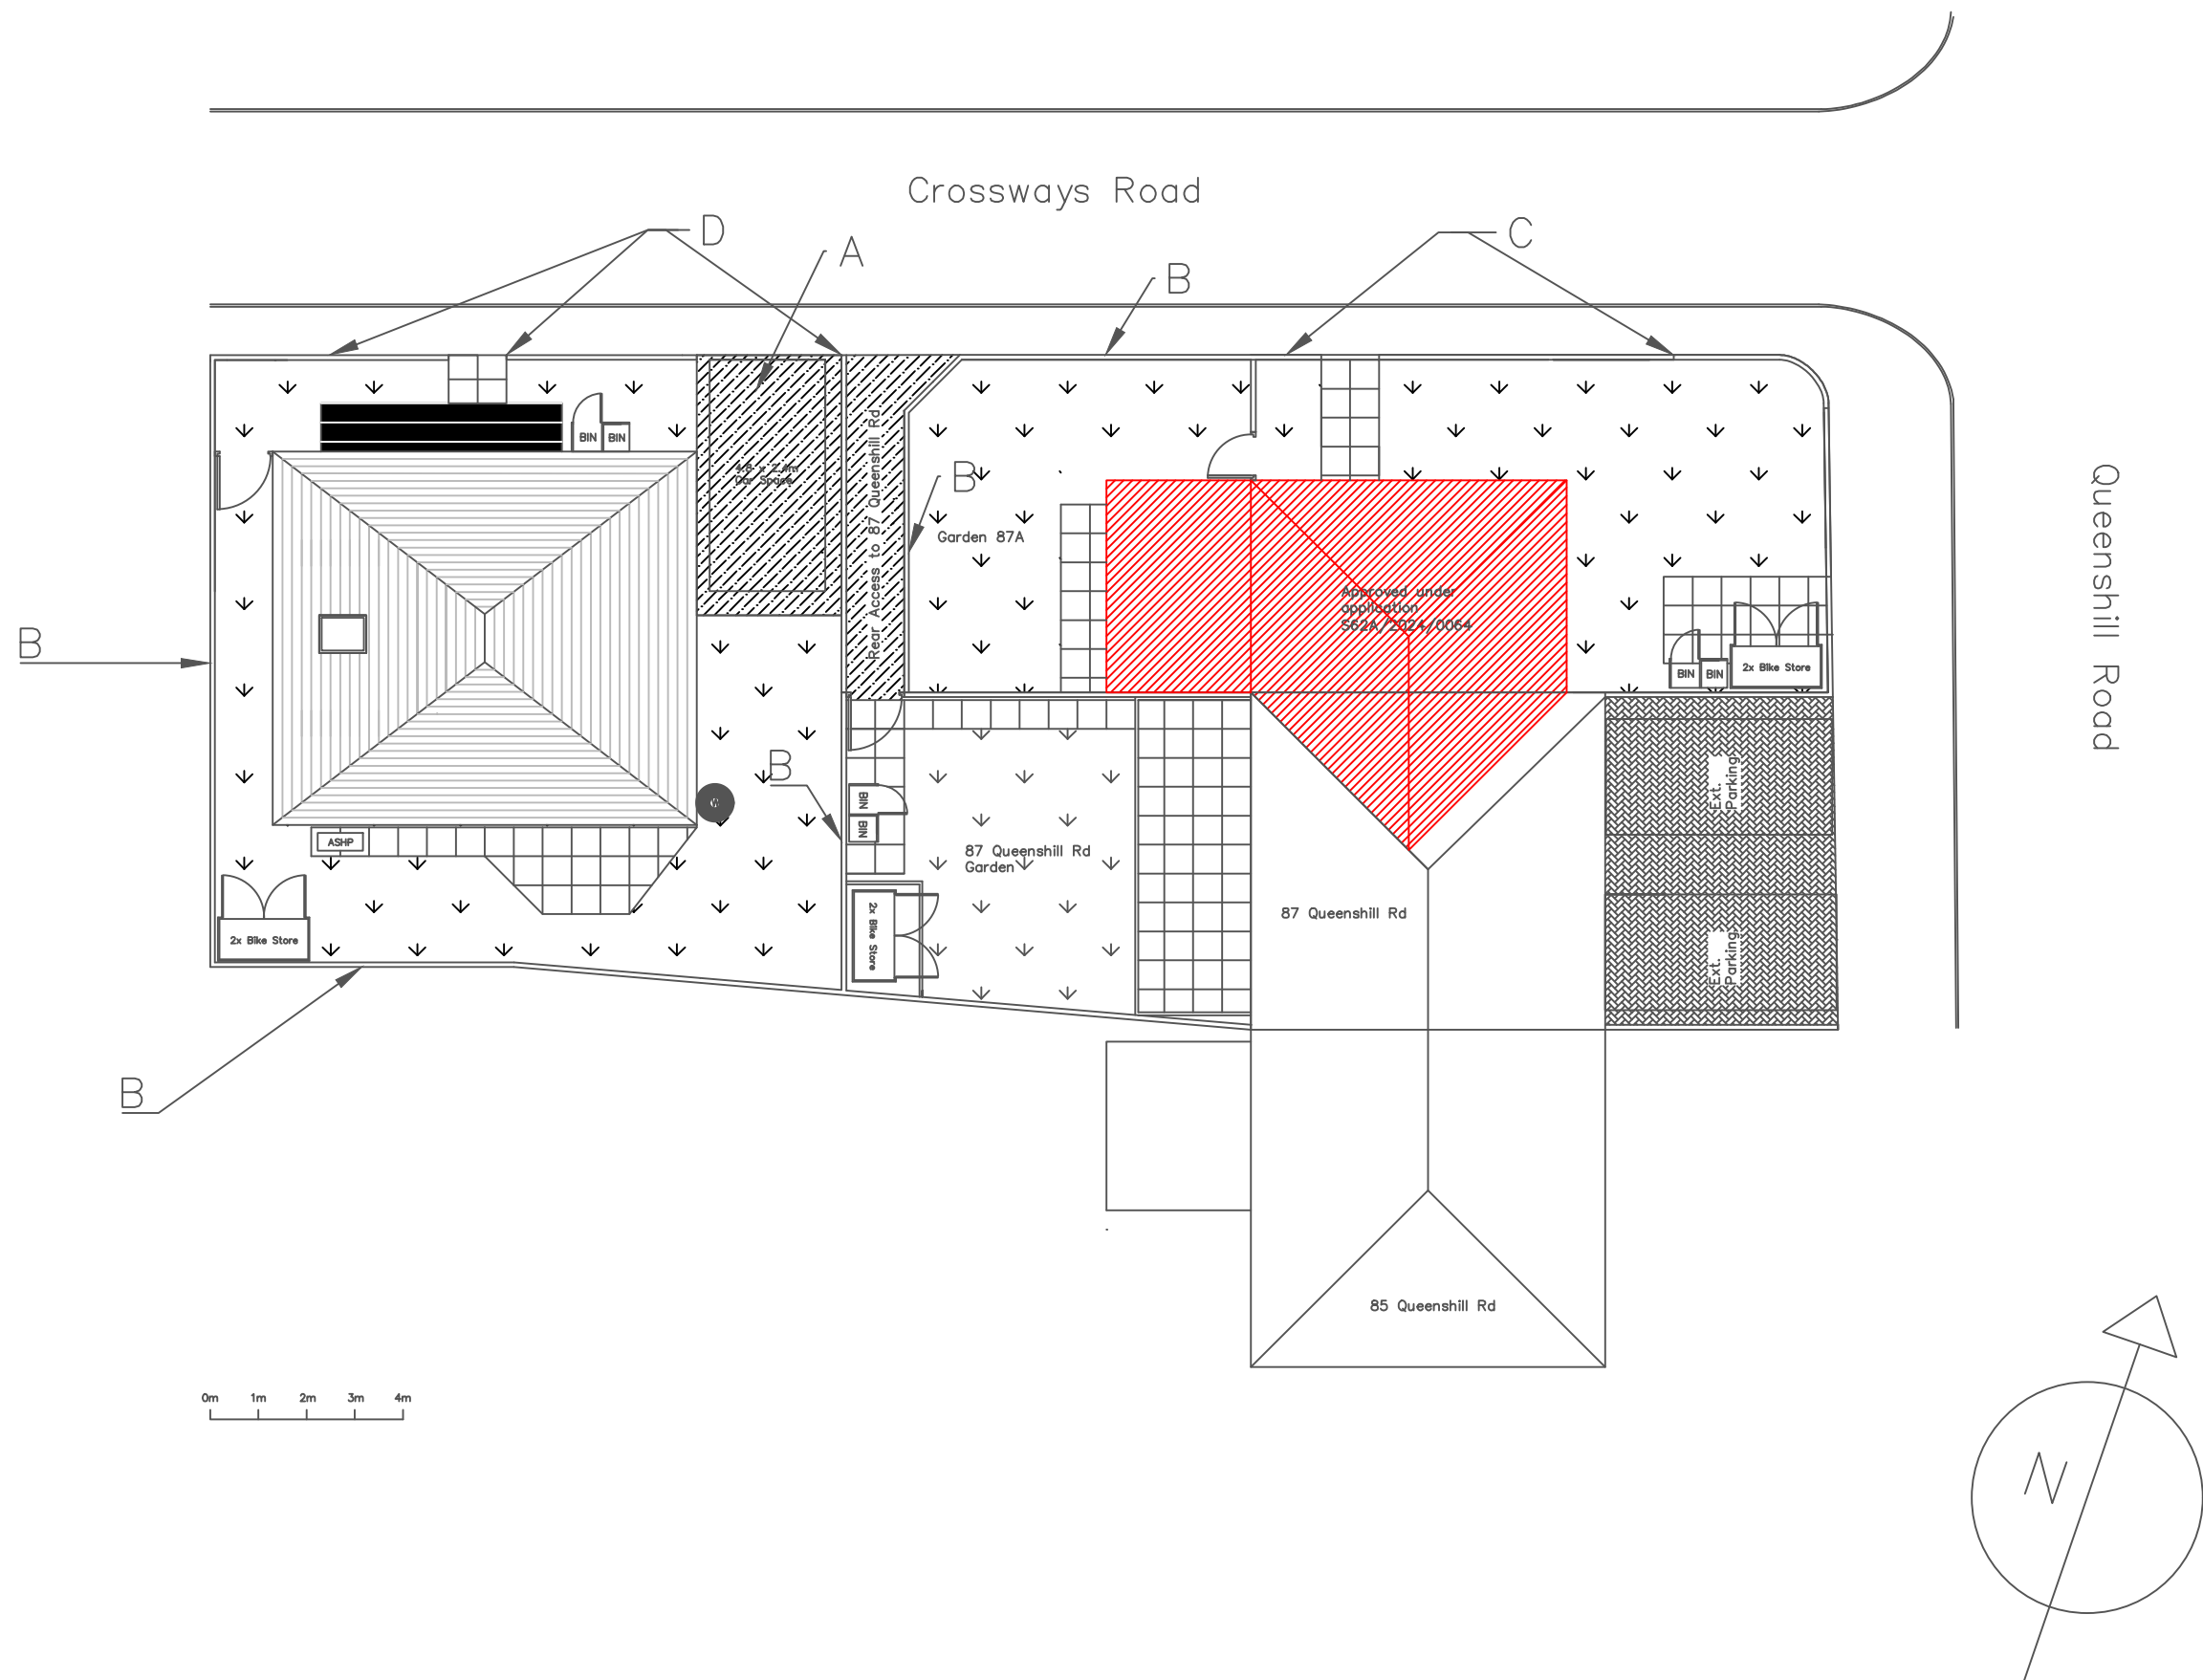

General Notes:

A – Permeable SUDS compliant resin bound stone topping.

B – 2m timber boundary fence

C– 1m timber boundary fence

D – 0.6M highways visibility compliant boundary walls.

ASHP = Air source heat pump.

RWB = Rain water butt.

Drawing Title:  
Land to Rear  
87 Queenshill Rd  
2 x 1B1P Flats  
Proposed Site Plan

Drawn:

[Redacted]

Rev:

A

Date:  
18/06/2025

Scale:  
1:150