

General Notes:

A – Greencoat PLX
standing seam steel
clad bay window
(Colour Black).

B – EV car charging
point.

C – White
monocouche
through-colour
render.

All windows and
doors triple glazed
UPVC anthracite grey.

Roof tiles to be
Marley medip 12.5
interlocking concrete,
anthracite grey

Drawing Title:
Land to Rear
87 Queenshill Rd
2B3P Bungalow
Proposed Elevations

Drawn:

[Redacted]

Rev:


A

Date:
18/06/2025

Scale:
1:100


1 South Elevation

Scale: 1:100

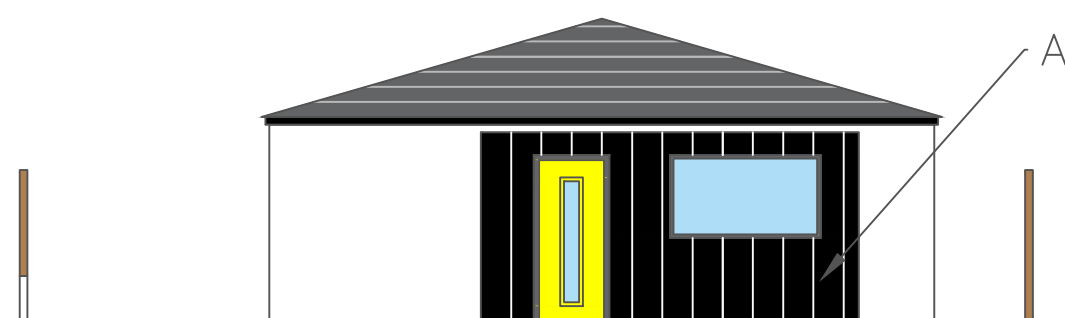


2 North Elevation

Scale: 1:100

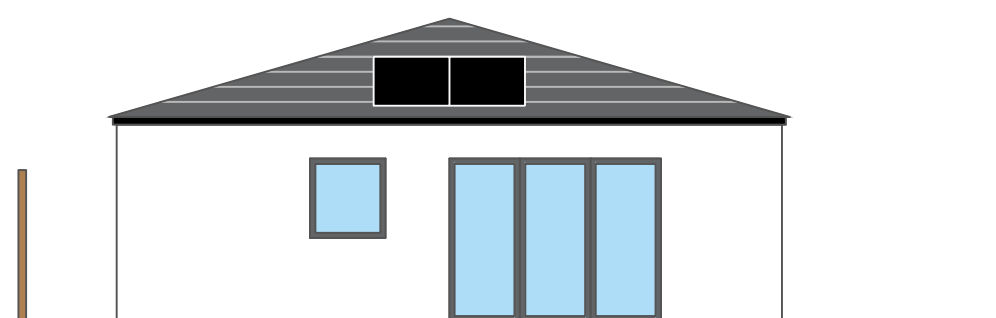

3 East Elevation

Scale: 1:100

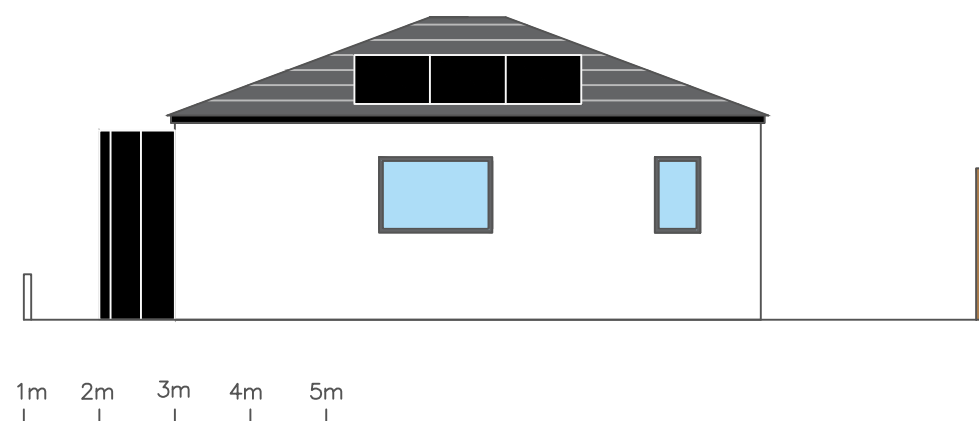

4 West Elevation

Scale: 1:100

