


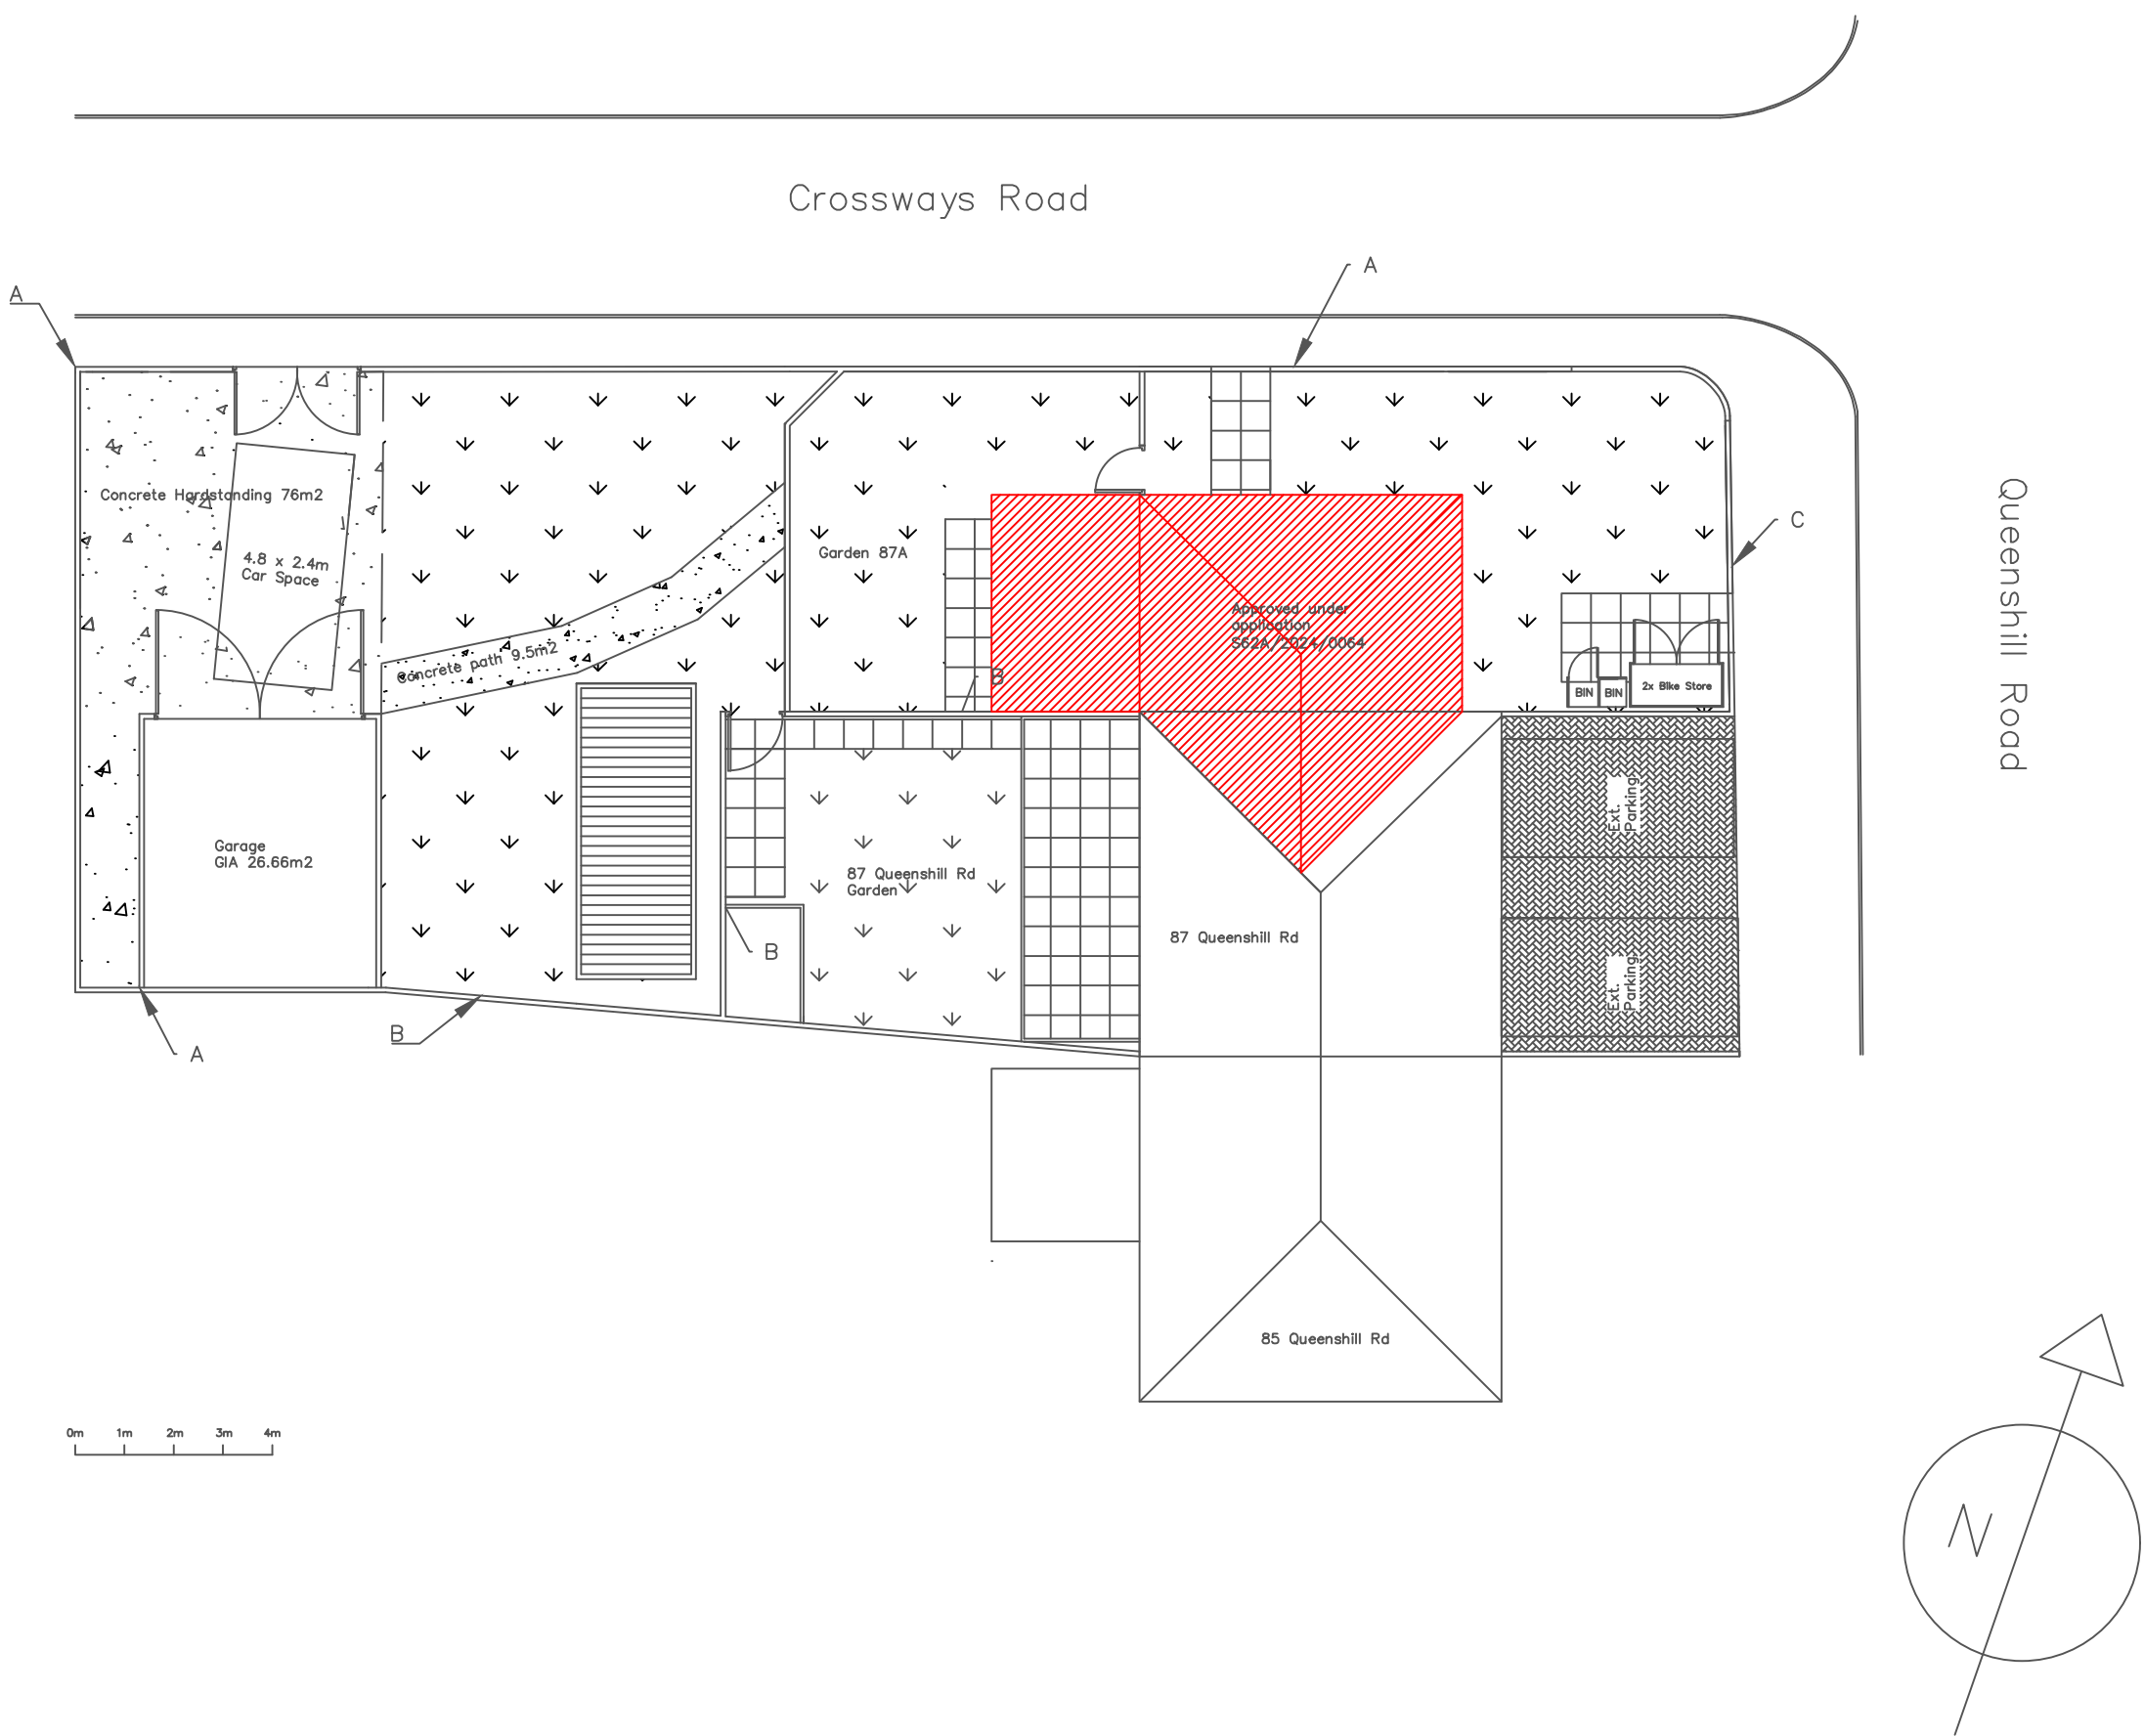

General Notes:

A– 2m high concrete block boundary wall.

B – 2m high timber boundary fencing.

C– 1m high timber fence.

Drawing Title:

Land to Rear
87 Queenshill Rd
2 x 1B1P Flats
Existing Site Plan

Drawn:

[Redacted]

Rev:

A

Date:

18/06/2025

Scale:

1:150