



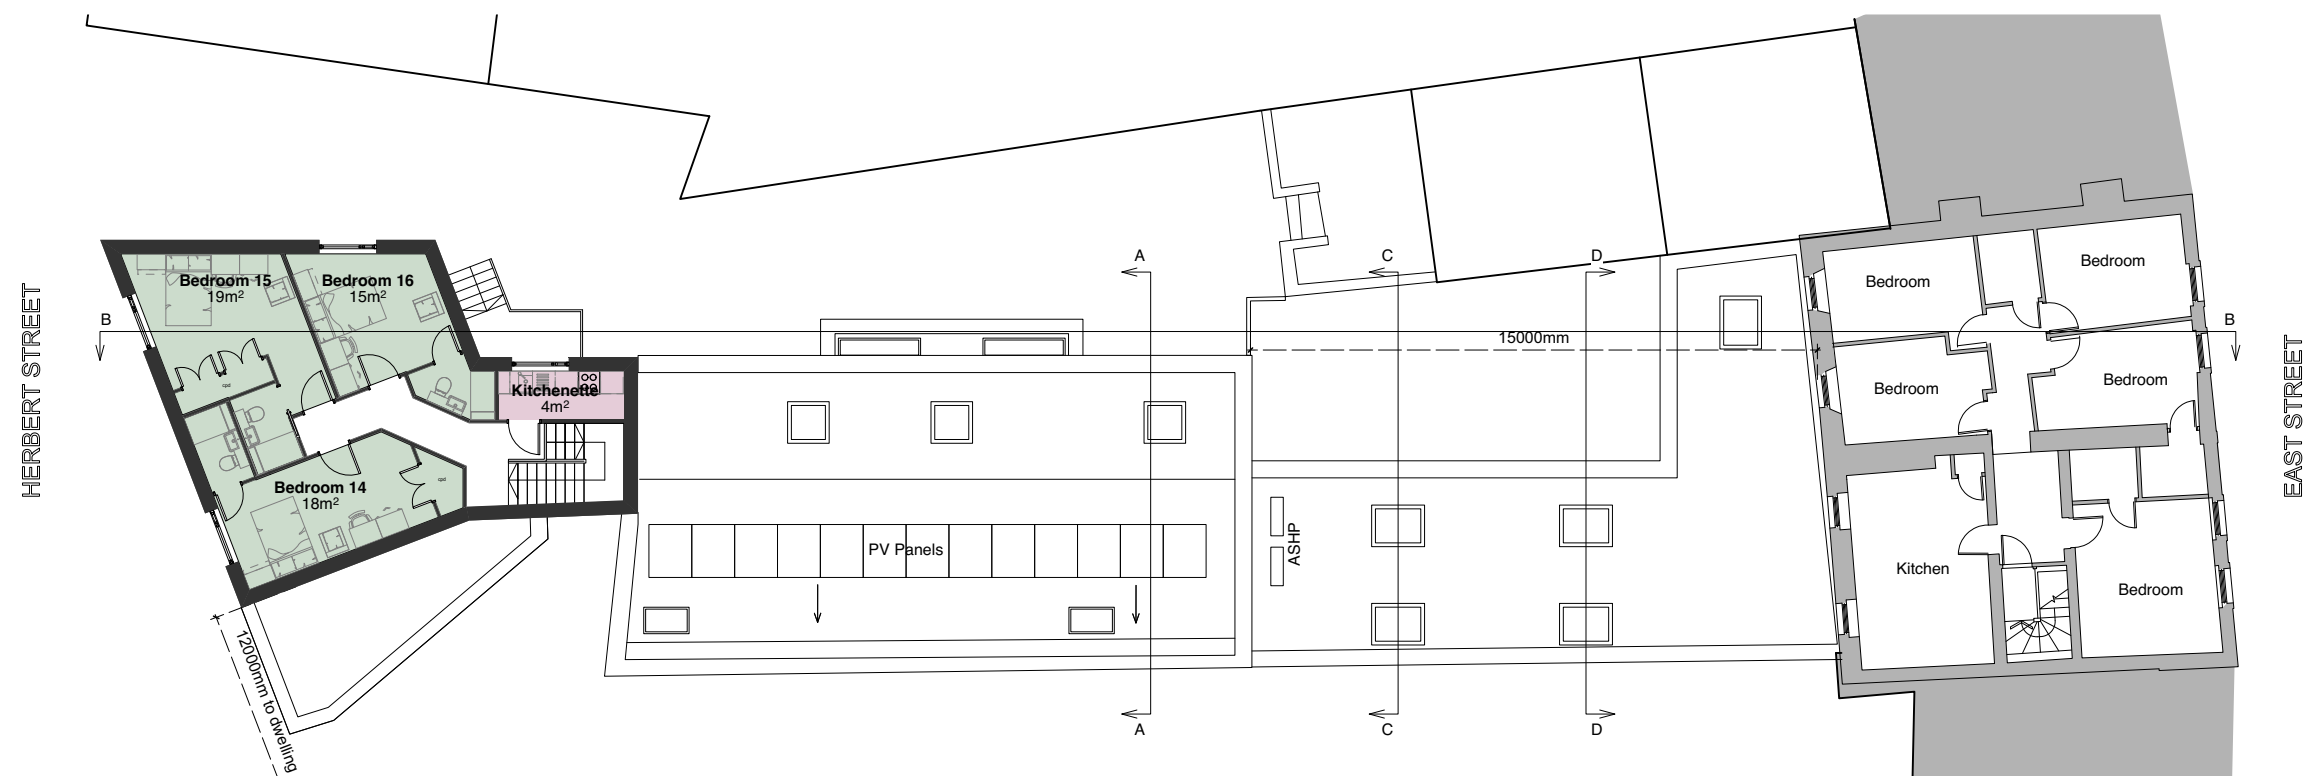

Proposed Second Floor Plan

 

REVISION SUMMARY DATE REVISION

	First Floor, 43-45 Park Street Bristol BS1 5NL mail@shuarchitects.uk 0117 248 2688	Project number 2124	Project 110-112 East Street, BS3 4EY	Status PLANNING Use figured dimensions only. Only build from drawing marked for 'Construction'.	Drawing Title PROPOSED Second Floor Plan	Drawn by MP Date Dec 2024	Scale 1:200@A3 1:100@A1	Drawing number 212	Revision P1
--	--	------------------------	--	--	--	------------------------------------	-------------------------------	-----------------------	----------------