



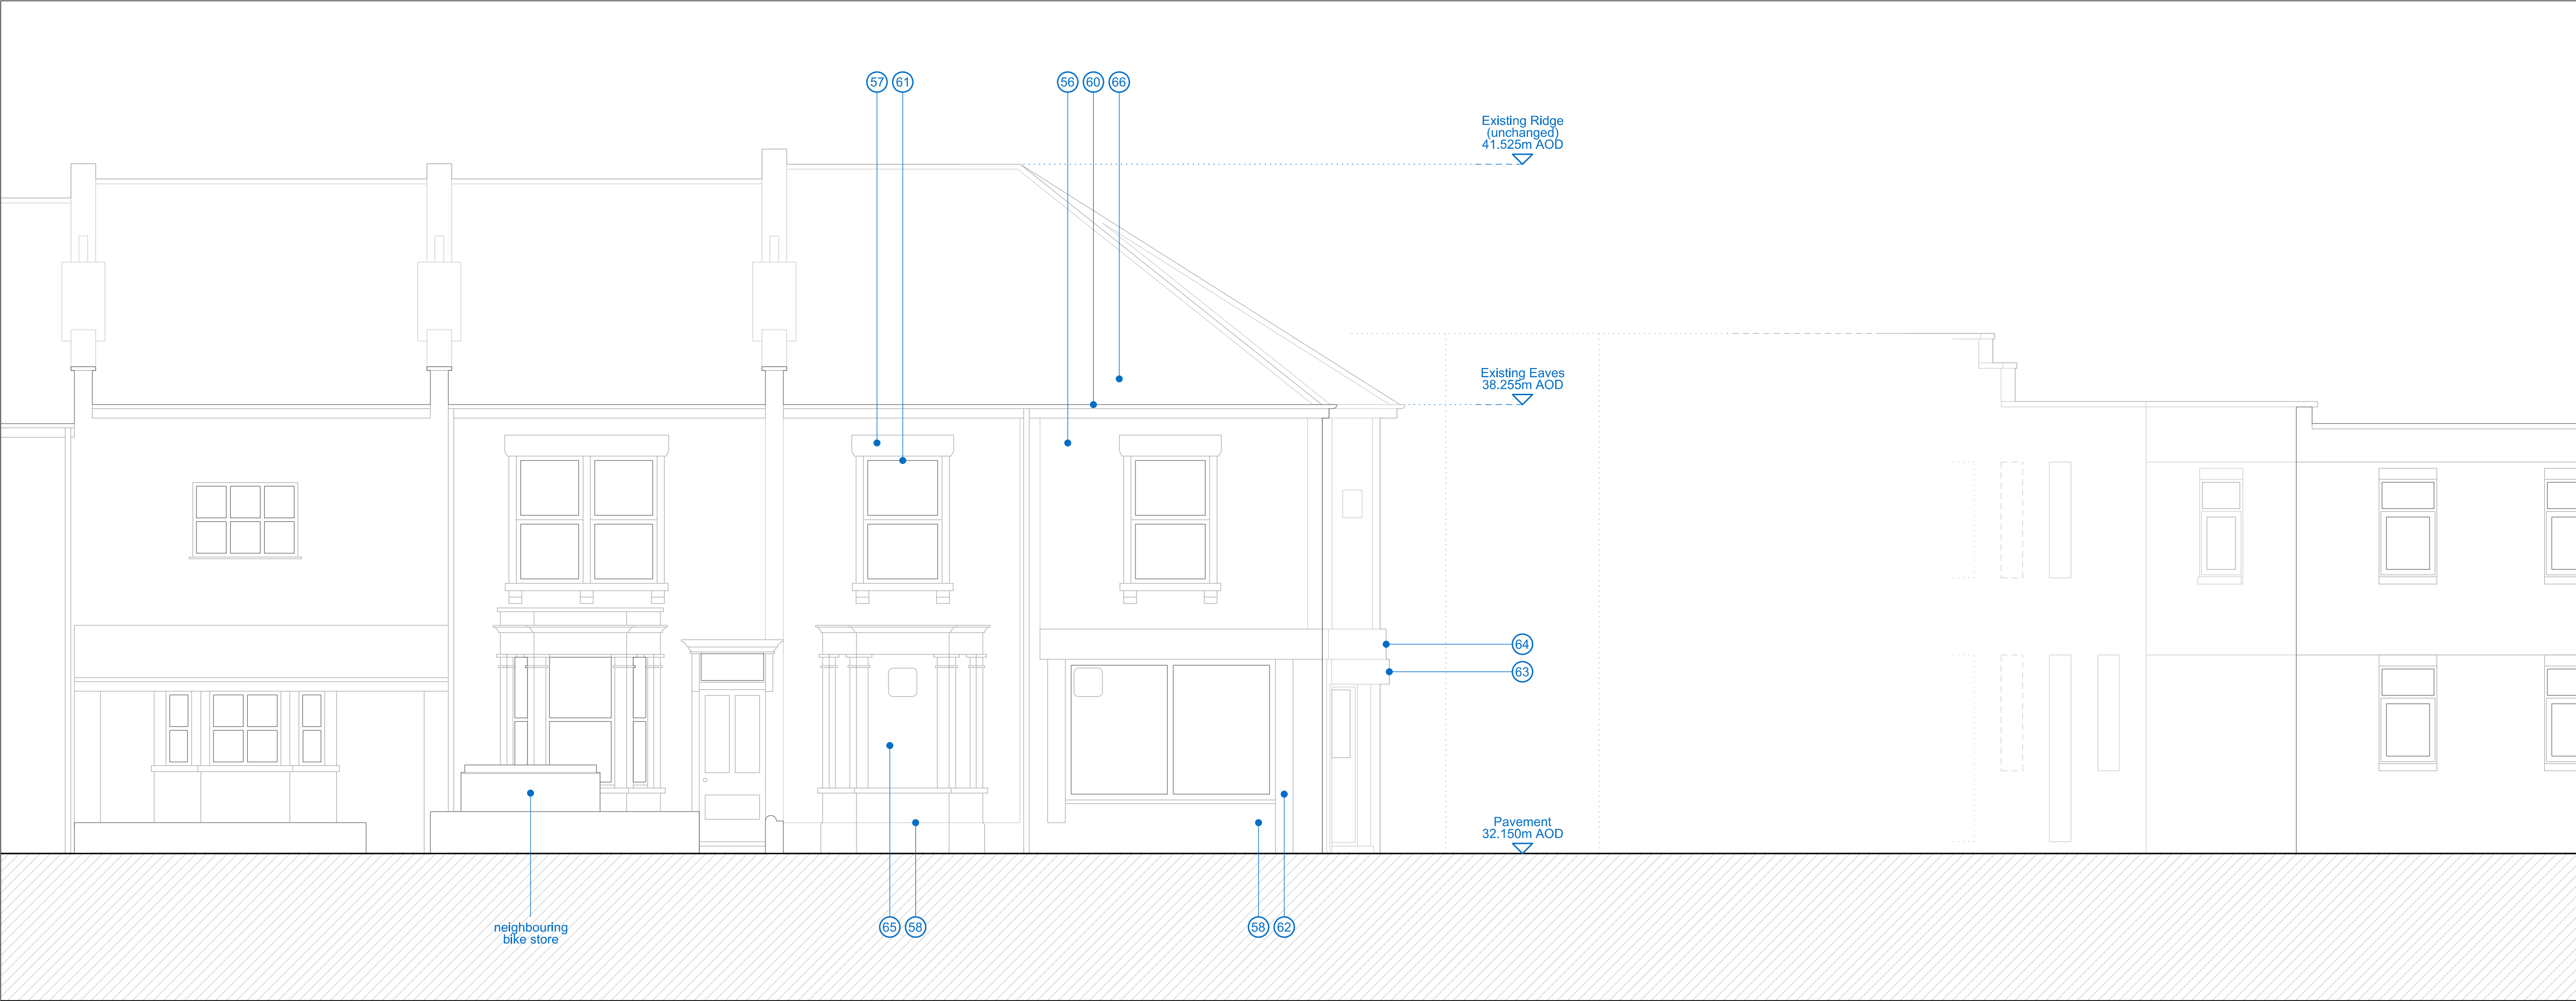

(02)202.01 EXISTING STREET SCENE : NORTH ELEVATION

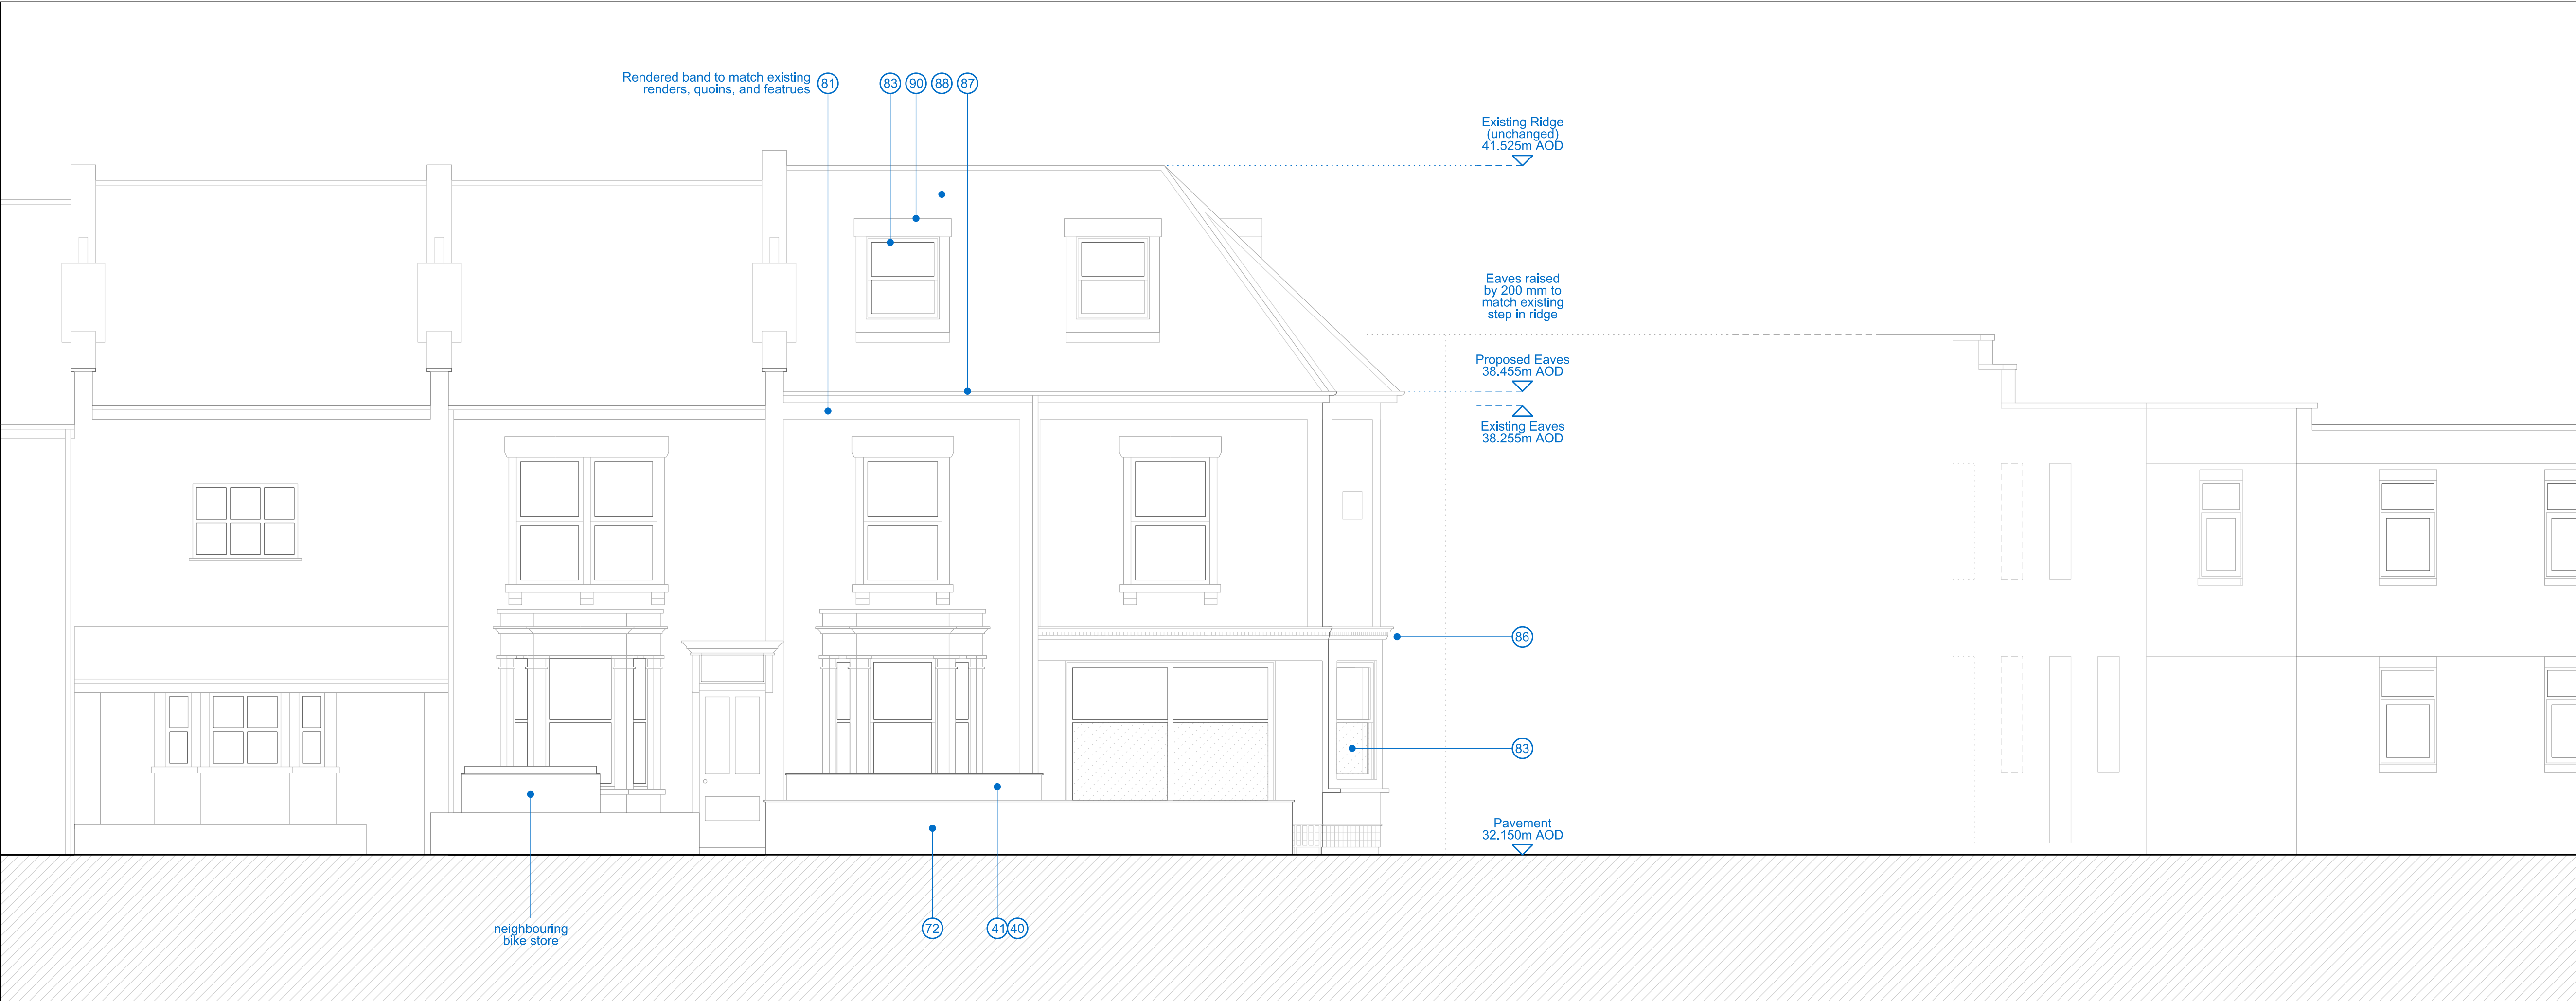

(02)202.02 PROPOSED STREET SCENE : NORTH ELEVATION

- KEY
- EXISTING SPACES
- Commercial

01 Entrance

02 Shop

03 Back of house

04 WC
- Residential

06 Entrance

07 Stair

08 Hall

09 Bathroom

10 Kitchen

11 Living space

12 Bedroom
- Other

16 Forecourt

17 Parking space
- PROPOSED SPACES
- Front garden

32 Entrance

33 Stair

35 Hall

36 Bathroom

37 Kitchen

38 Living space

39 Bedroom

40 Cycle store

41 Refuse store

42 Built-in storage

43 Utility room

44 Study
- EXISTING FABRIC
- Landscape

51 Cracked concrete surface

52 Asphalt surface

53 Dropped kerb
- Elevations

55 Rendered boundary wall & timber trellis

56 Stone masonry

57 Rendered architrave / quoin

58 Textured rendered wall / stallriser

59 Brick masonry

60 Black uPVC rainwater goods

61 uPVC-framed double-glazed window / door

62 Aluminium-framed shopfront

63 Security shutter metal housing

64 Metal signage

65 Blocked up opening

66 Concrete roof tile

67 Felt flat-roof

68 Boarded door

69 Concrete render

70 Air-conditioning unit
- PROPOSED FABRIC
- Landscape

71 New paving

72 New rendered boundary wall and copings with painted metal railings and gate to side
- Elevations

81 Rendered wall

82 Tiled stallriser

83 uPVC conservation-style window / door

85 Period-style timber shopfront with aluminium-framed double-glazing

86 Painted timber signage board

87 Black cast-iron-style uPVC rainwater goods

88 Concrete roof tile - to match existing

89 Conservation-style Velux rooflight

90 Lead dormer cheeks / roof

91 Dark grey single-ply flat-roof membrane


93 Painted timber door

94 Painted render to match existing features

95 Air-source heat pump

96 Gate

97 Trellis

 

job	REDFIELD			Do not write from this drawing It may be modified or used by the Contractor without permission of the Architect All dimensions are in mm unless noted
drawing	EXISTING & PROPOSED STREET SCENE			
status	PLANNING			
scale	1:50	at A1	1:100	at A3
job nr.	source	drawing number	revision	
A092	A	(02)202	A	