

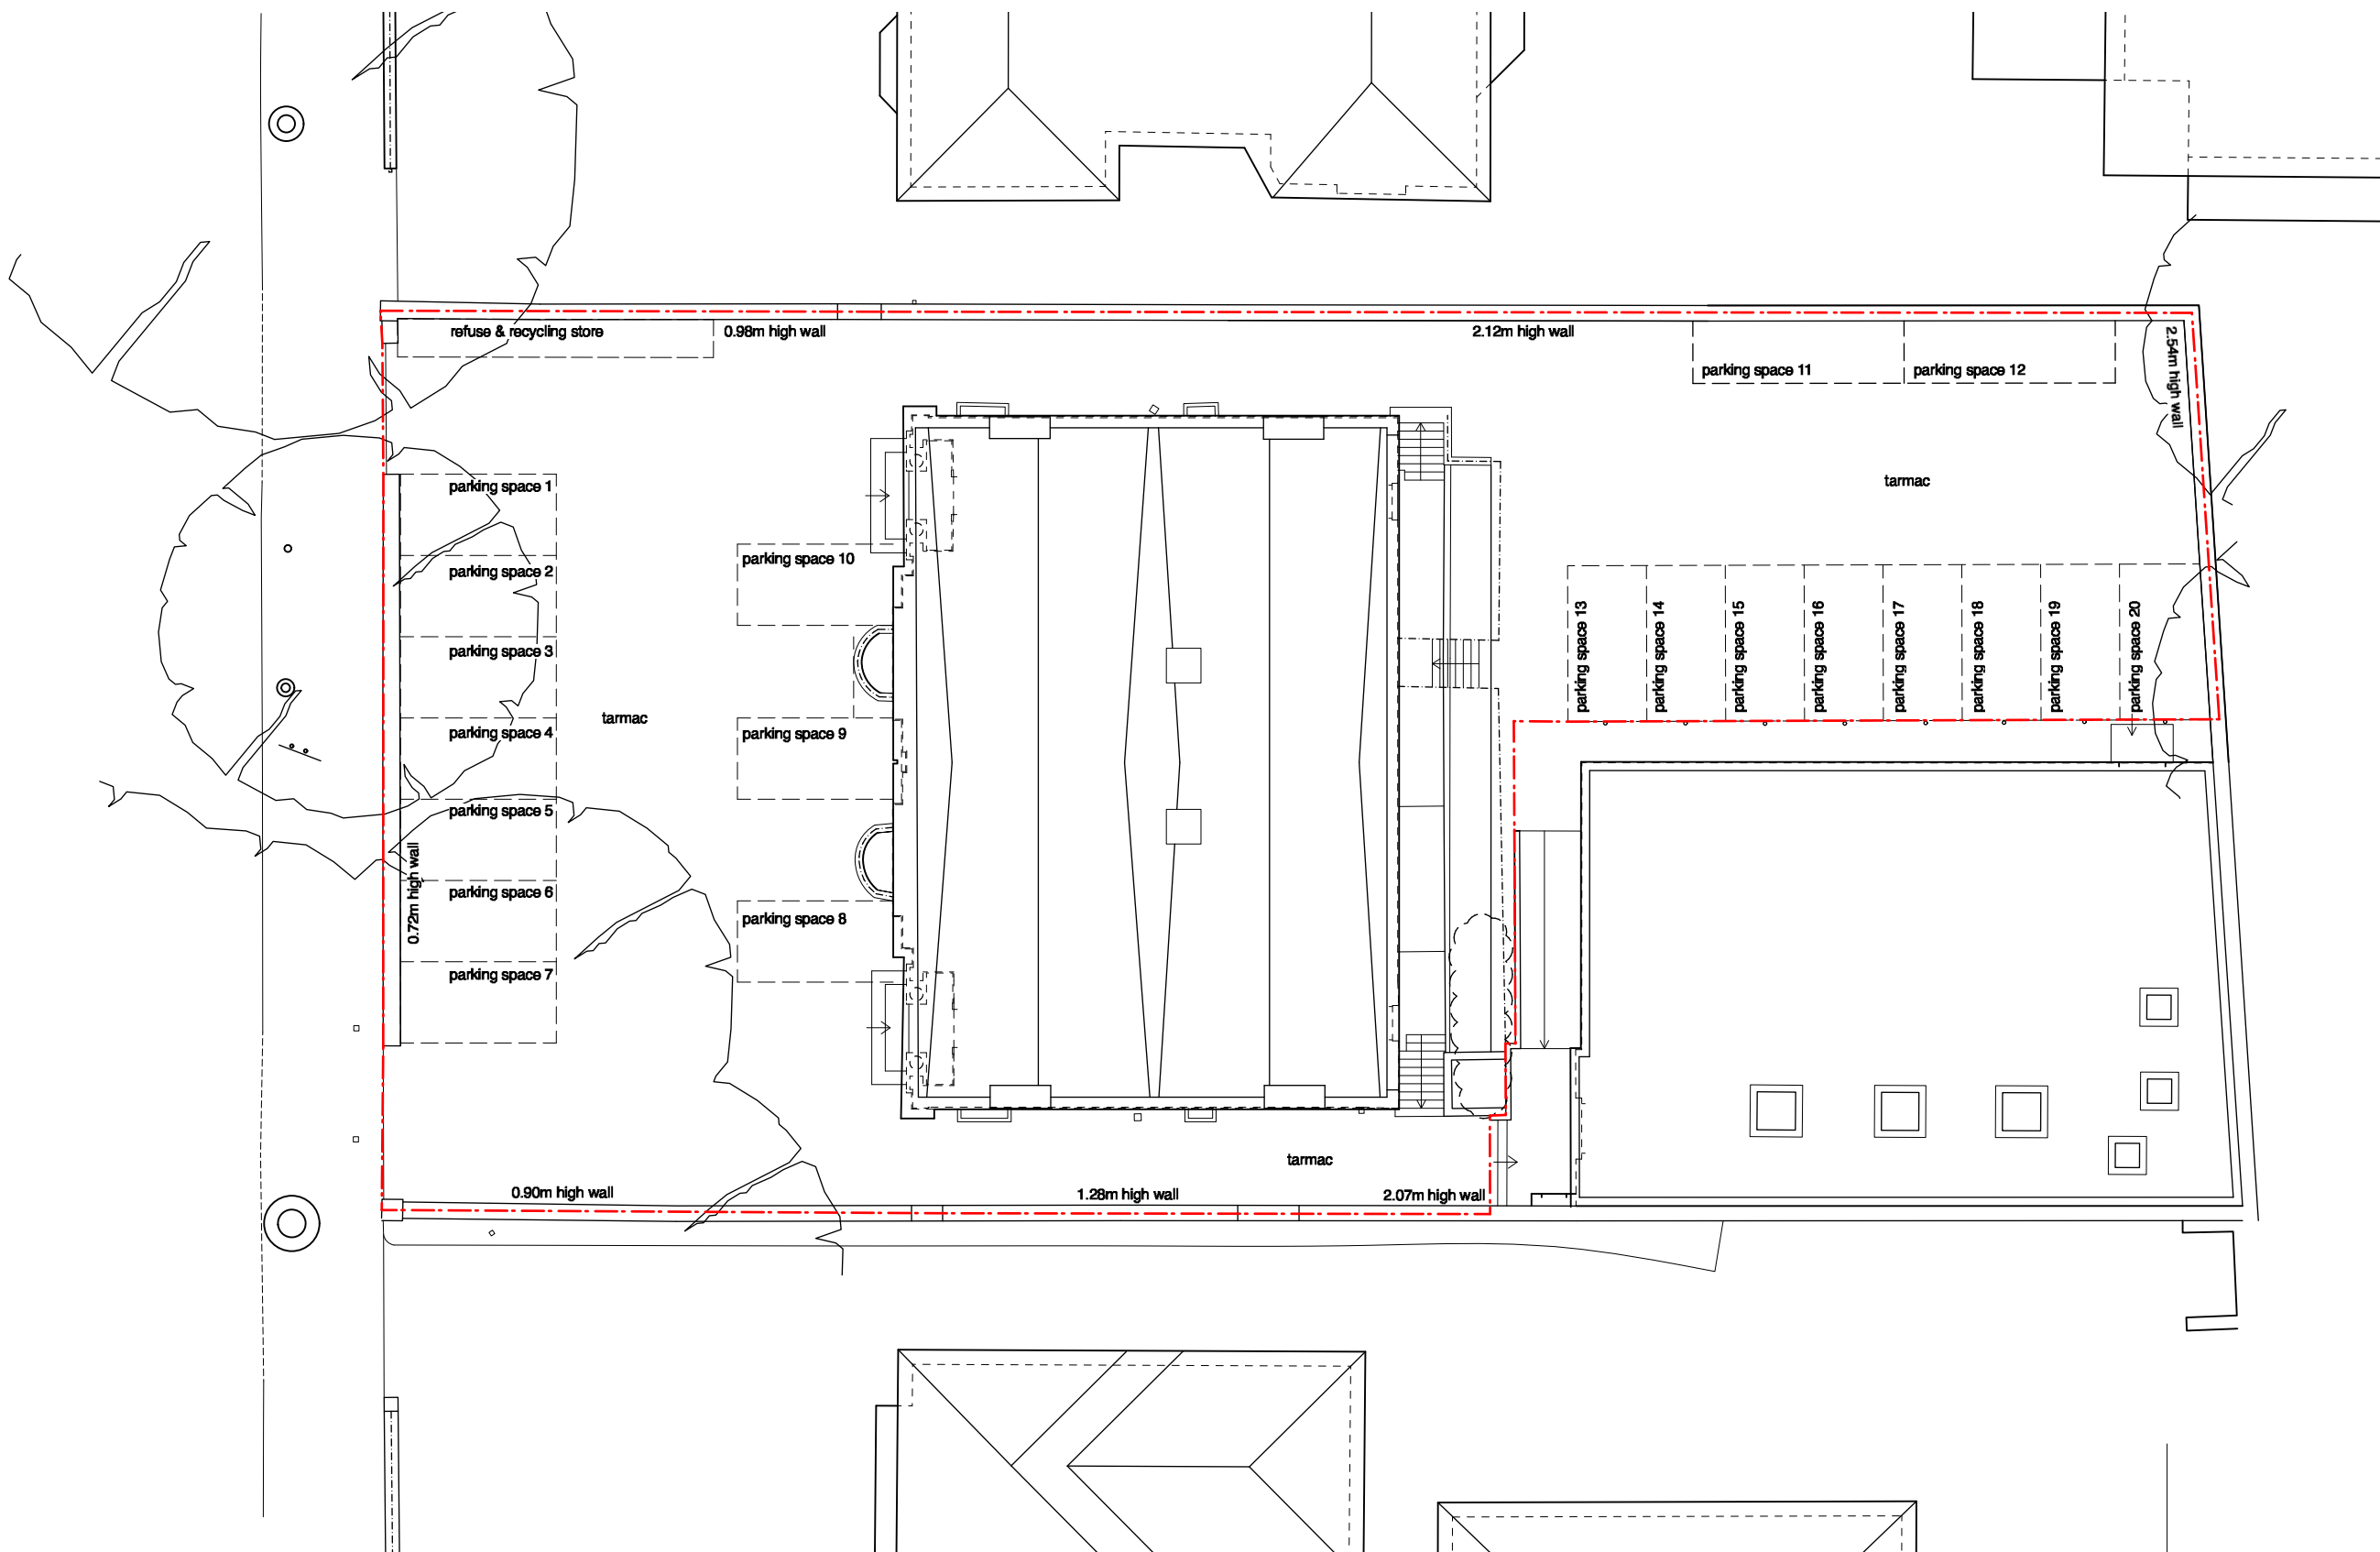


 

REVISION SUMMARY	DATE	REVISION
------------------	------	----------

 

First Floor, 43-45 Park Street
Bristol
BS1 5NL
mail@shuarchitects.uk
0117 248 2688

Project number
2131
Project
11-13 Whiteladies Road
Bristol BS8 1PB

Status
PLANNING
Use figured dimensions only. Only build
from drawing marked for 'Construction'.

Drawing Title
Application for
Sui Generis Apartments
Existing Site Plan

Drawn by
CH
Date
Jul 2025

Scale
1:200@A3

Drawing number
601

Revision