


0 5 10 15 20 m

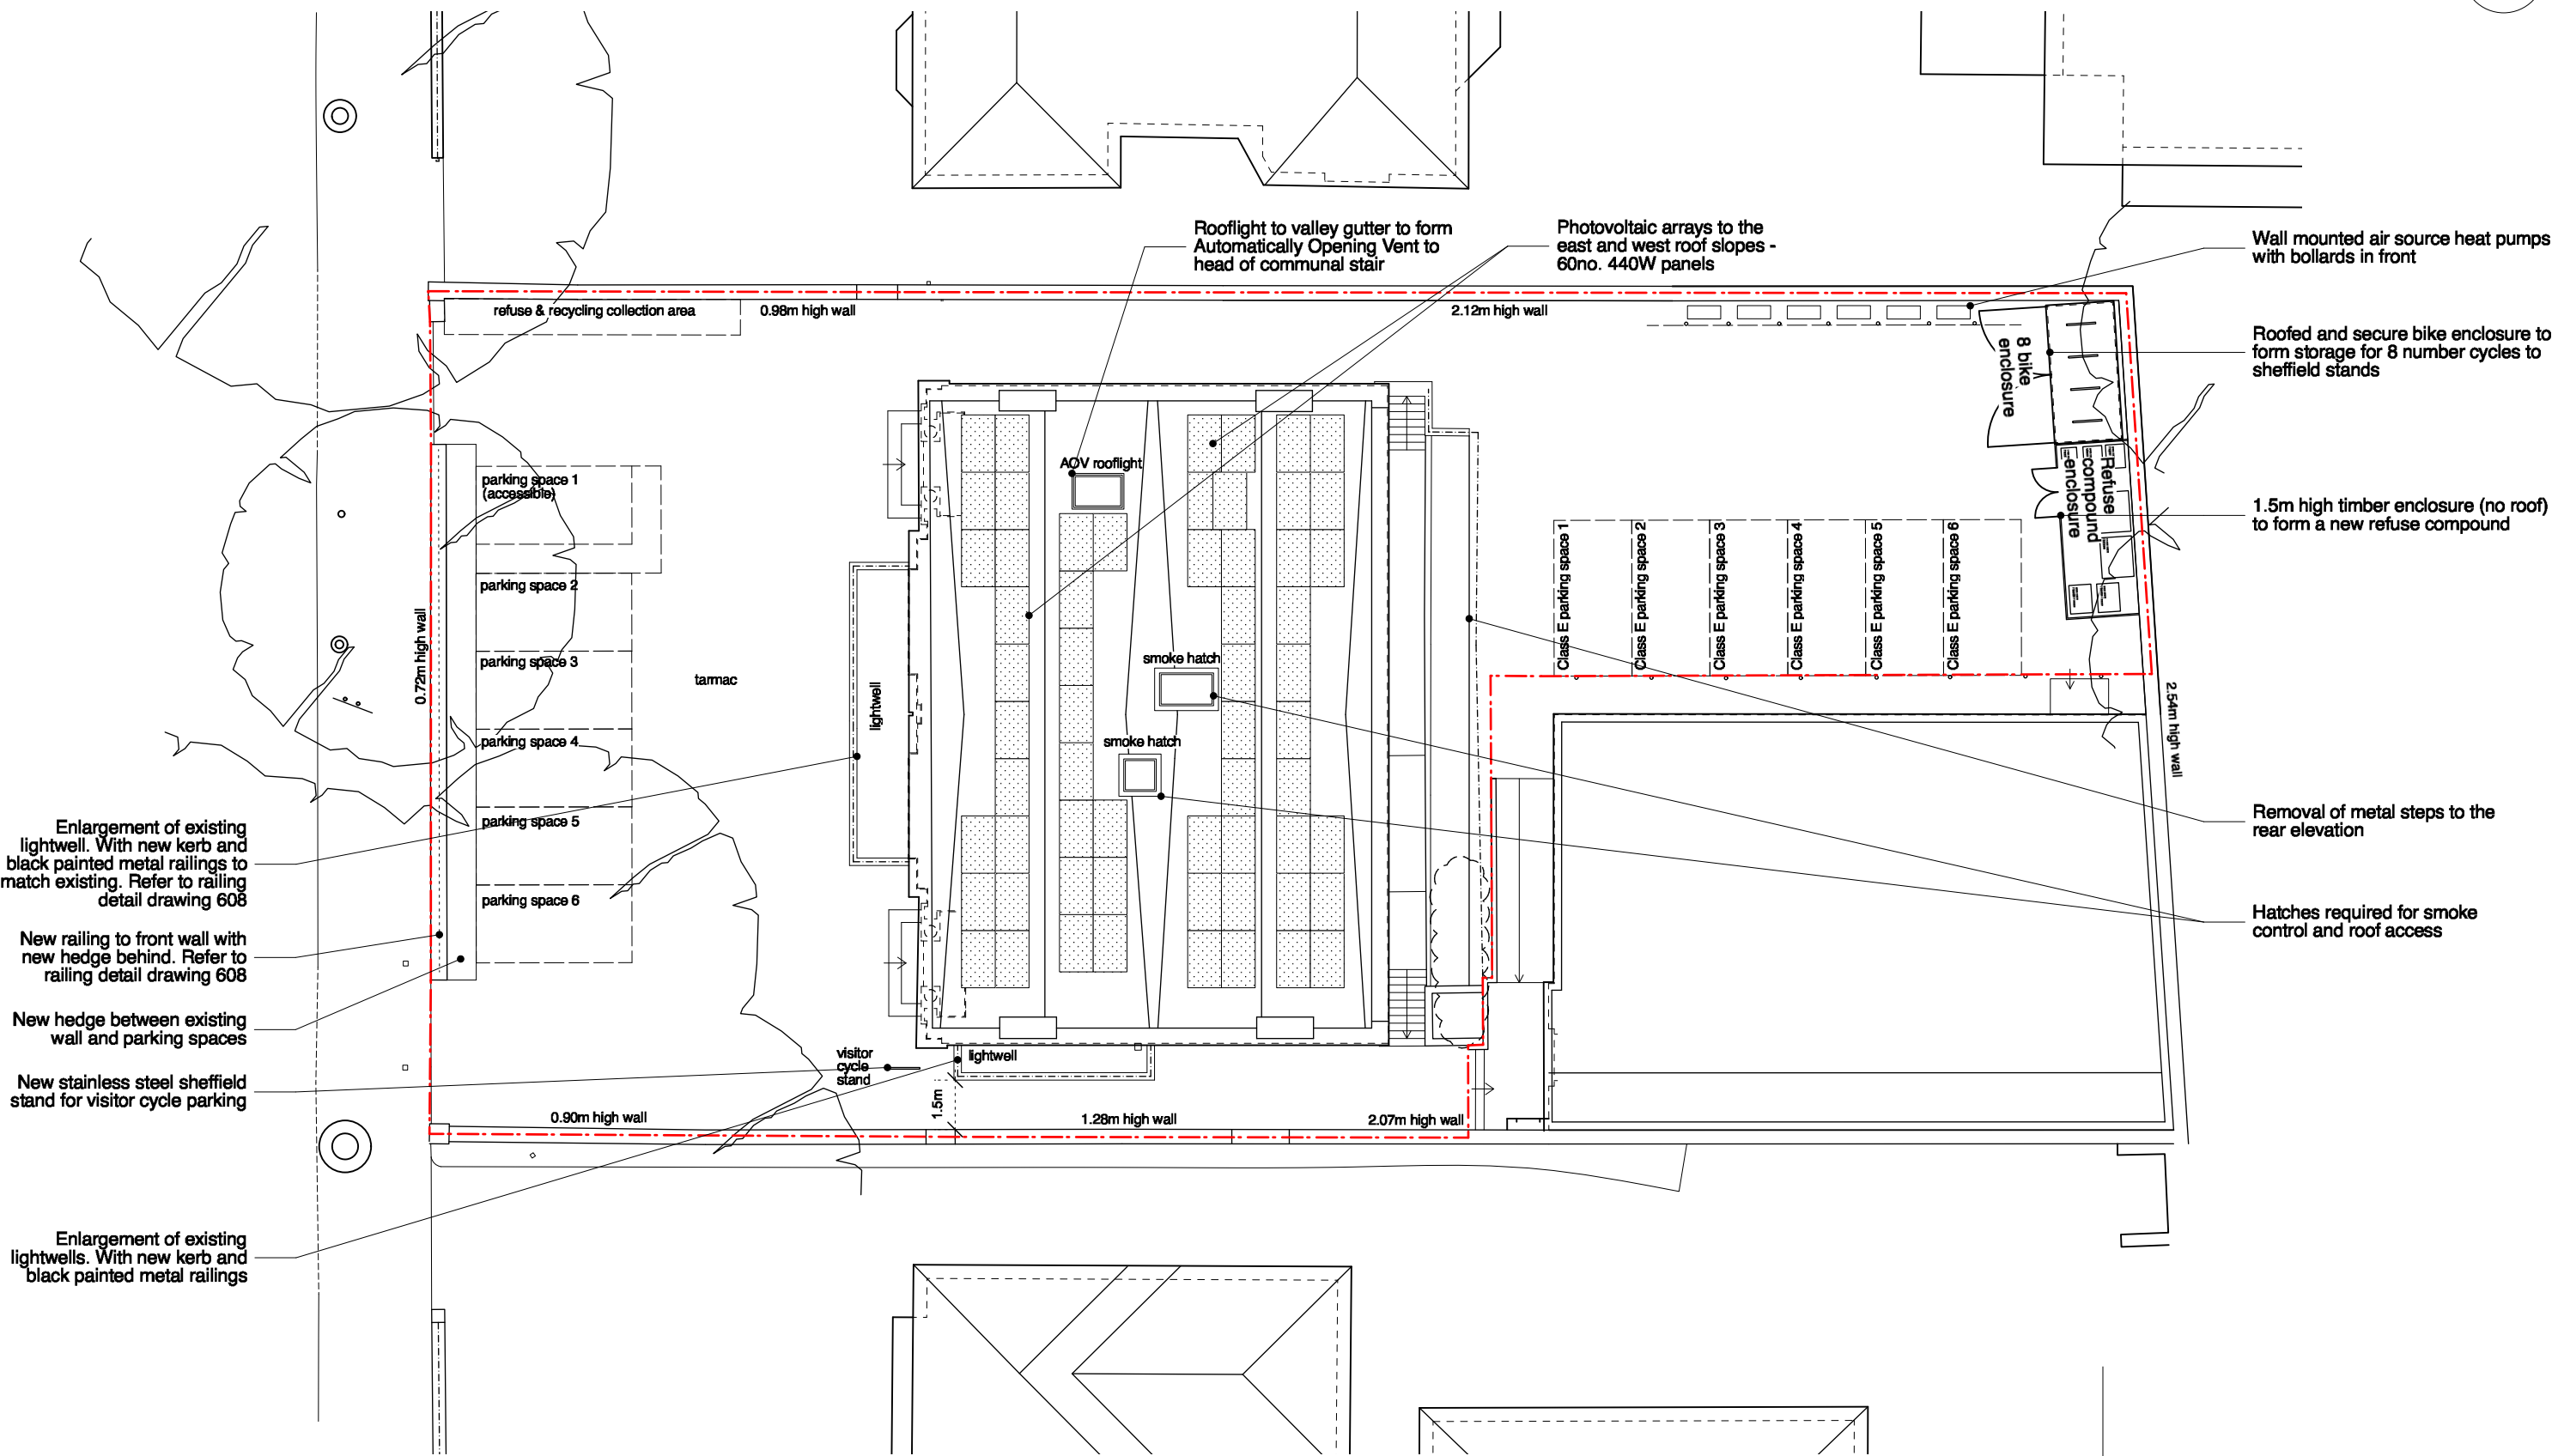

REVISION SUMMARY DATE REVISION



First Floor, 43-45 Park Street
Bristol
BS1 5NL
mail@shuarchitects.uk
0117 248 2688

Project number
2131
Project
**11-13 Whiteladies Road
Bristol BS8 1PB**

Status
PLANNING
Use figured dimensions only. Only build
from drawing marked for 'Construction'.

Drawing Title
**Application for
Sui Generis Apartments
Proposed Site Plan**

Drawn by
CH
Date
Jul 2025

Scale
1:200@A3

Drawing number
604

Revision