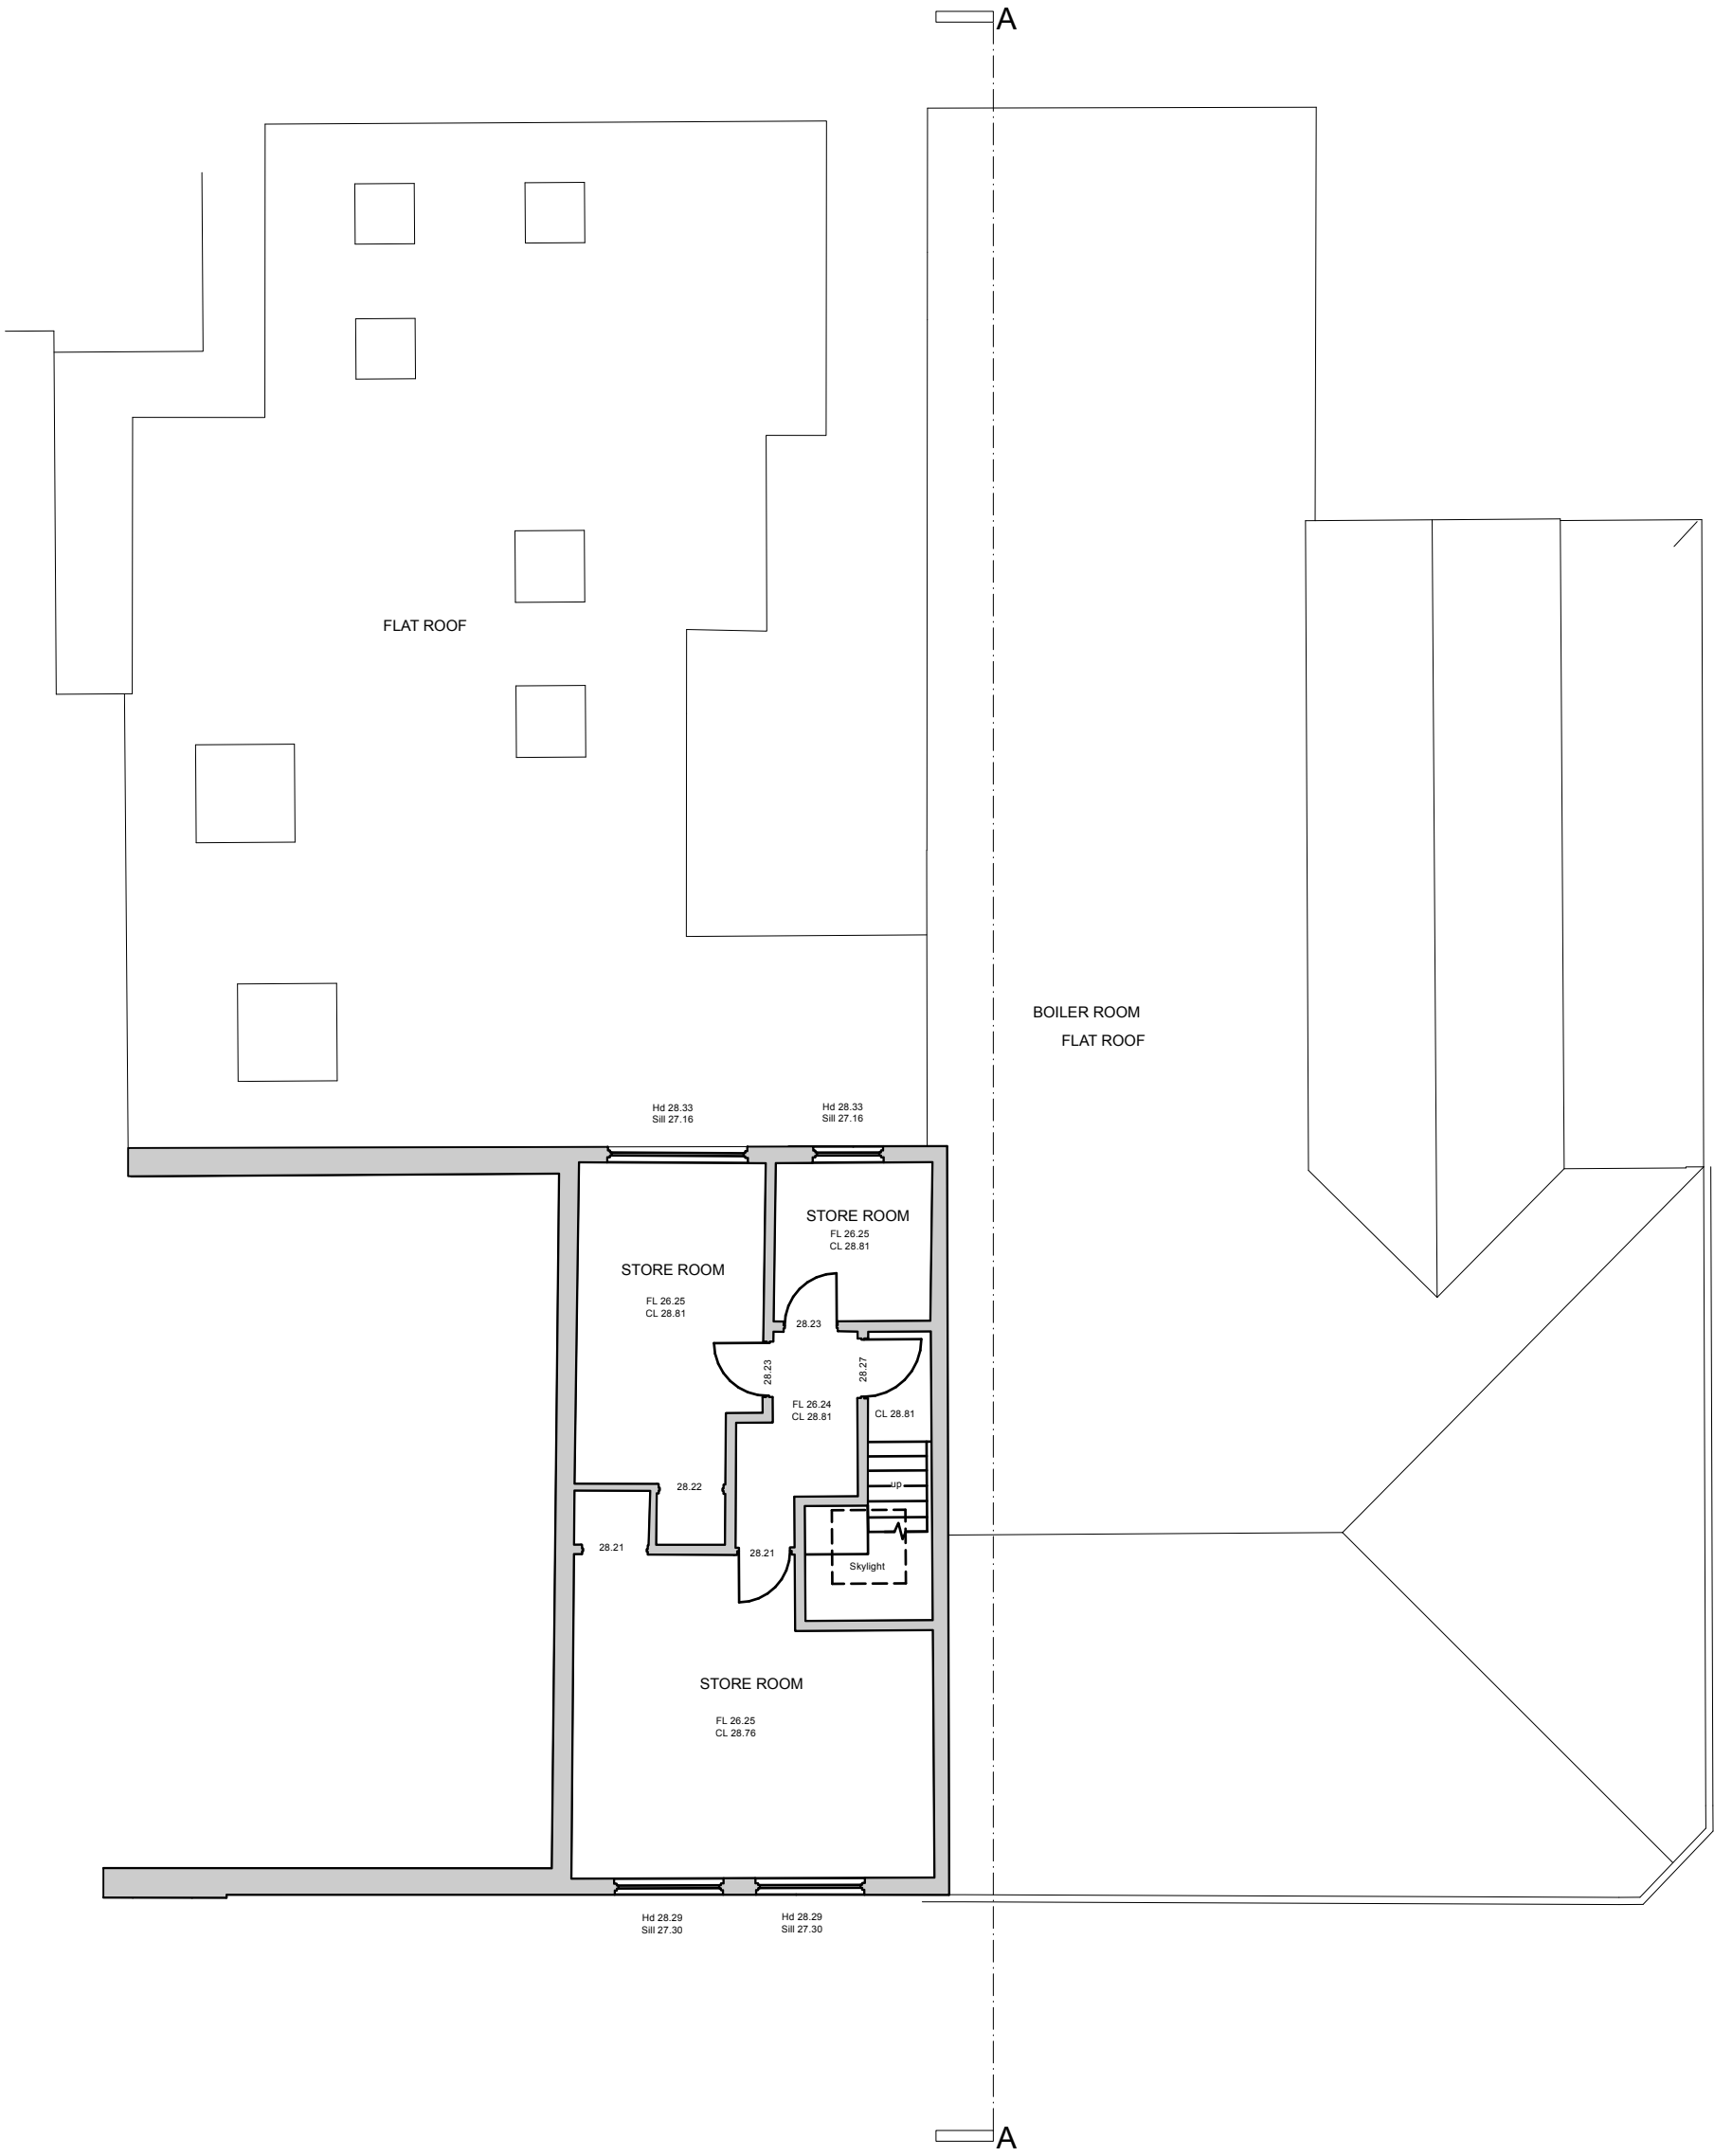


No.	Date	Dr/Ch	Revision Notes
P1	17/06/2025		

Project Title
286-292 Wells Road. Bristol

Project Client
Empyrean Properties Limited

Suitability
Code - Description
A2 APPROVED FOR PLANNING STAGE

Sheet Scale: 1:100@A3

Date: 16/06/2025

Drawn By: LW

Reviewed By: HH

Copyright. Check all dimensions on site. .
This drawing is only to be used on the site for which designed.

Sheet No.
Project ID - Originator - Volume - Level - Type - Role - Number
2119-CMS- XX -XX-DR-A-PL06

Sheet Title
Level 2 - Existing Plan

26 Martingate, Corsham, Wiltshire, SN13 0HL, Web: www.cms-group.co, Tel: 01249 701333

Rev
P1



EXISTING SECOND FLOOR PLAN PLANNING