

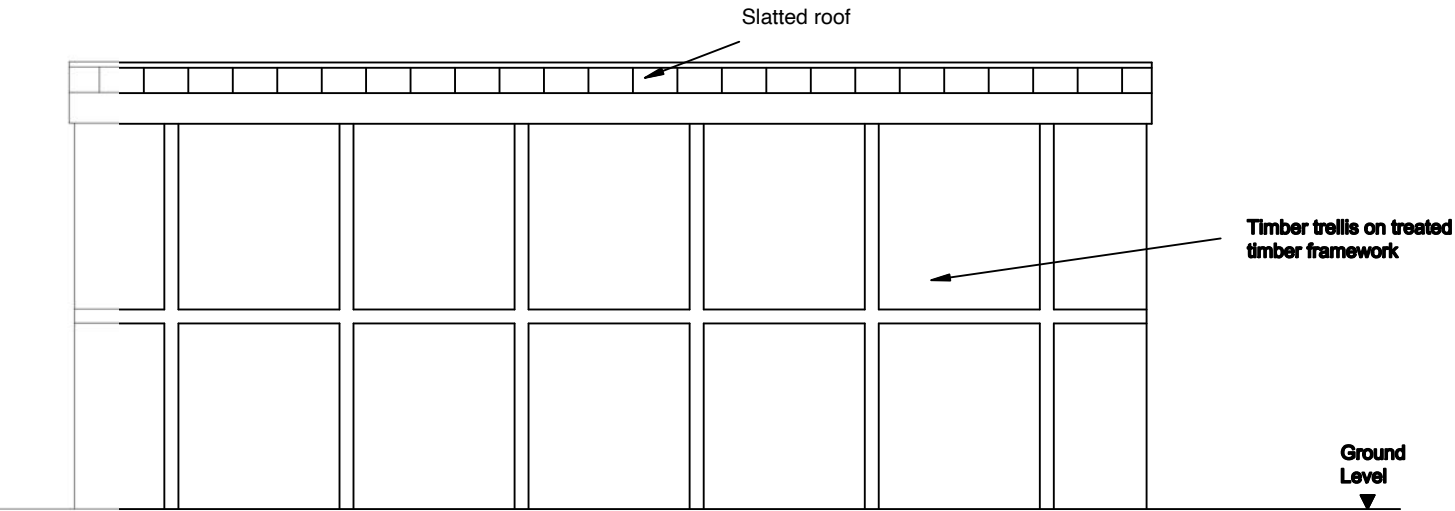


NOTES:- RESPONSIBILITY IS NOT ACCEPTED FOR ERRORS MADE BY OTHERS IN SCALING FROM THIS DRAWING. ALL CONSTRUCTION INFORMATION SHOULD BE TAKEN FROM FIGURED DIMENSIONS ONLY. ALL DIMENSIONS ARE IN MILLIMETERS

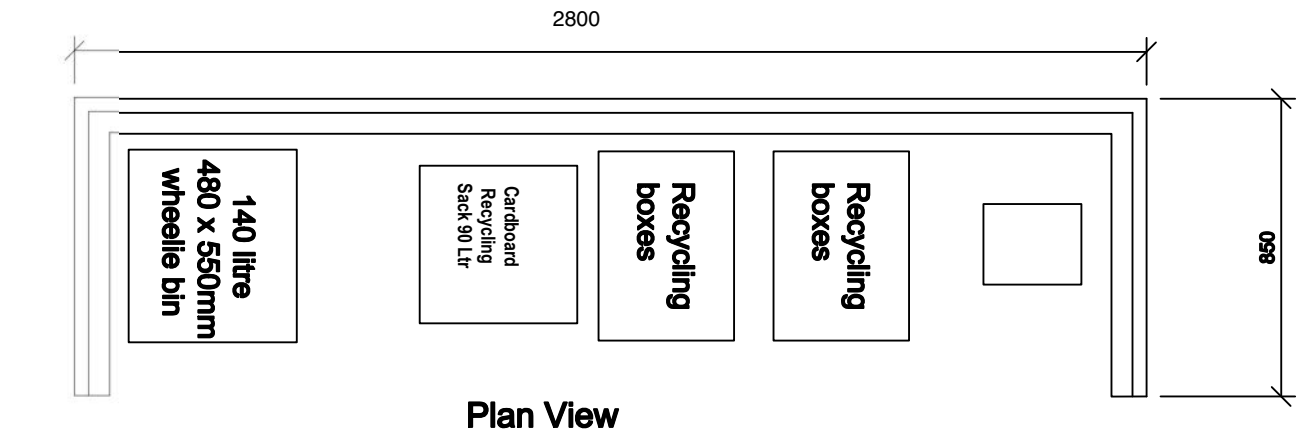


Rear Elevation

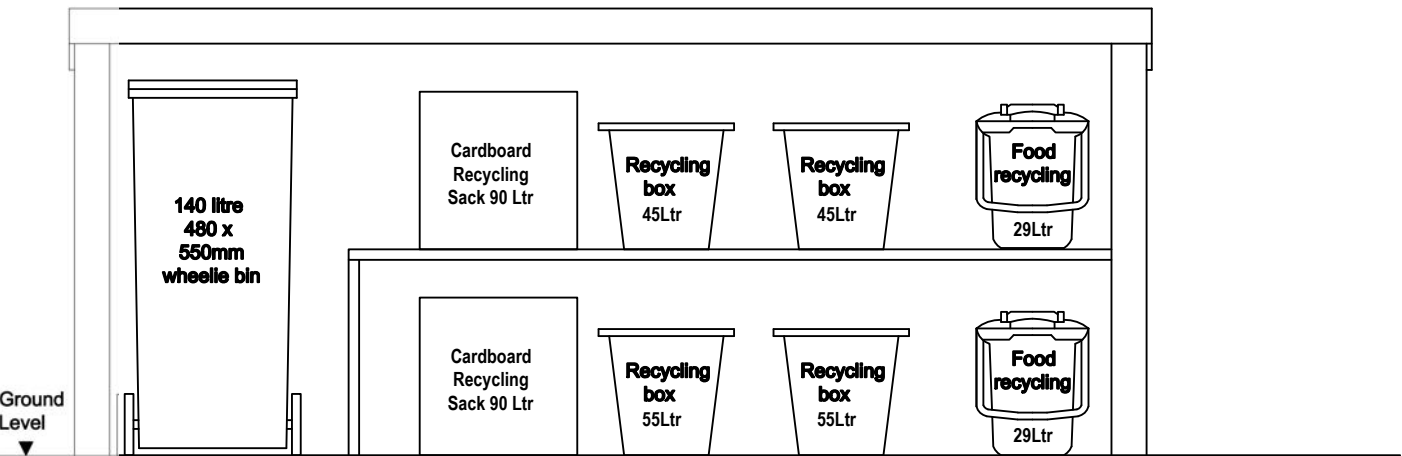


Front Elevation

PROPOSED BIN STORE B

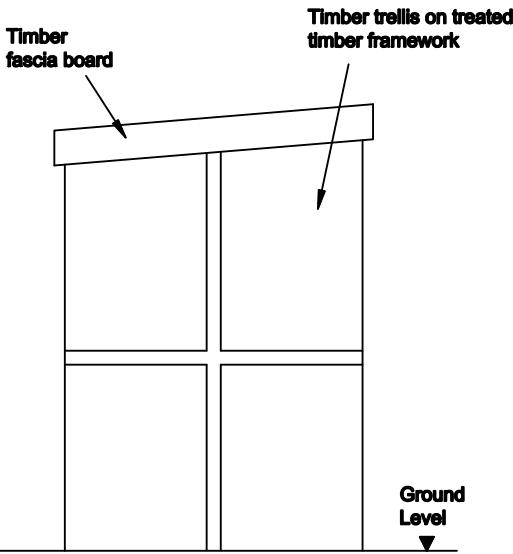

Left Side Elevation

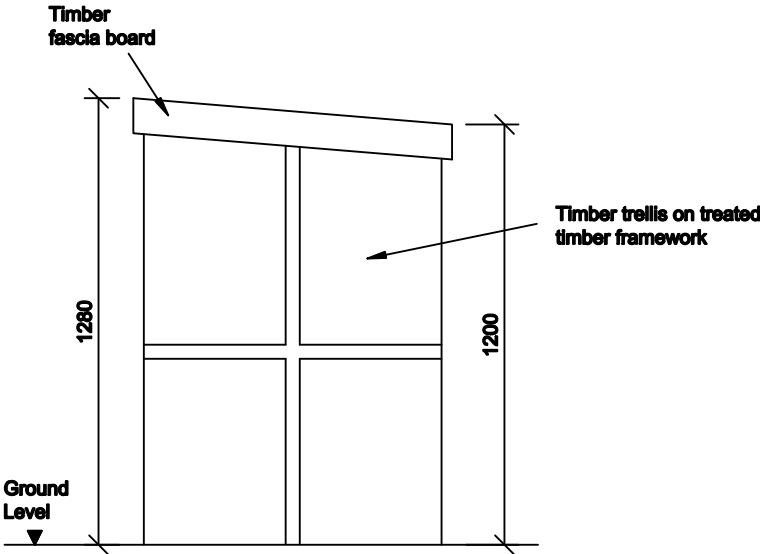

Right Side Elevation

Rev:		Description of Changes:		Drawn:	Date:	Client:	Postcode:	Drawing Title:		
01		Bin removed & cardboard recycling added		D.H.	22-10-24	Mr. D. Brown	BS4 2QW	Bin Store and Recycling Store Detail		
<div><div>1:20 @ A3</div><div><div><div></div><div></div><div></div><div></div><div></div></div><div>00.5m1m1.5m2m</div></div></div>								Drawing No: A0011		
						Address:				
23 Hillsborough Road, Brislington						Oct 2020				