



Responsibility is not accepted for errors made by others scaling from this drawing. All construction information should be taken from figured dimensions only.

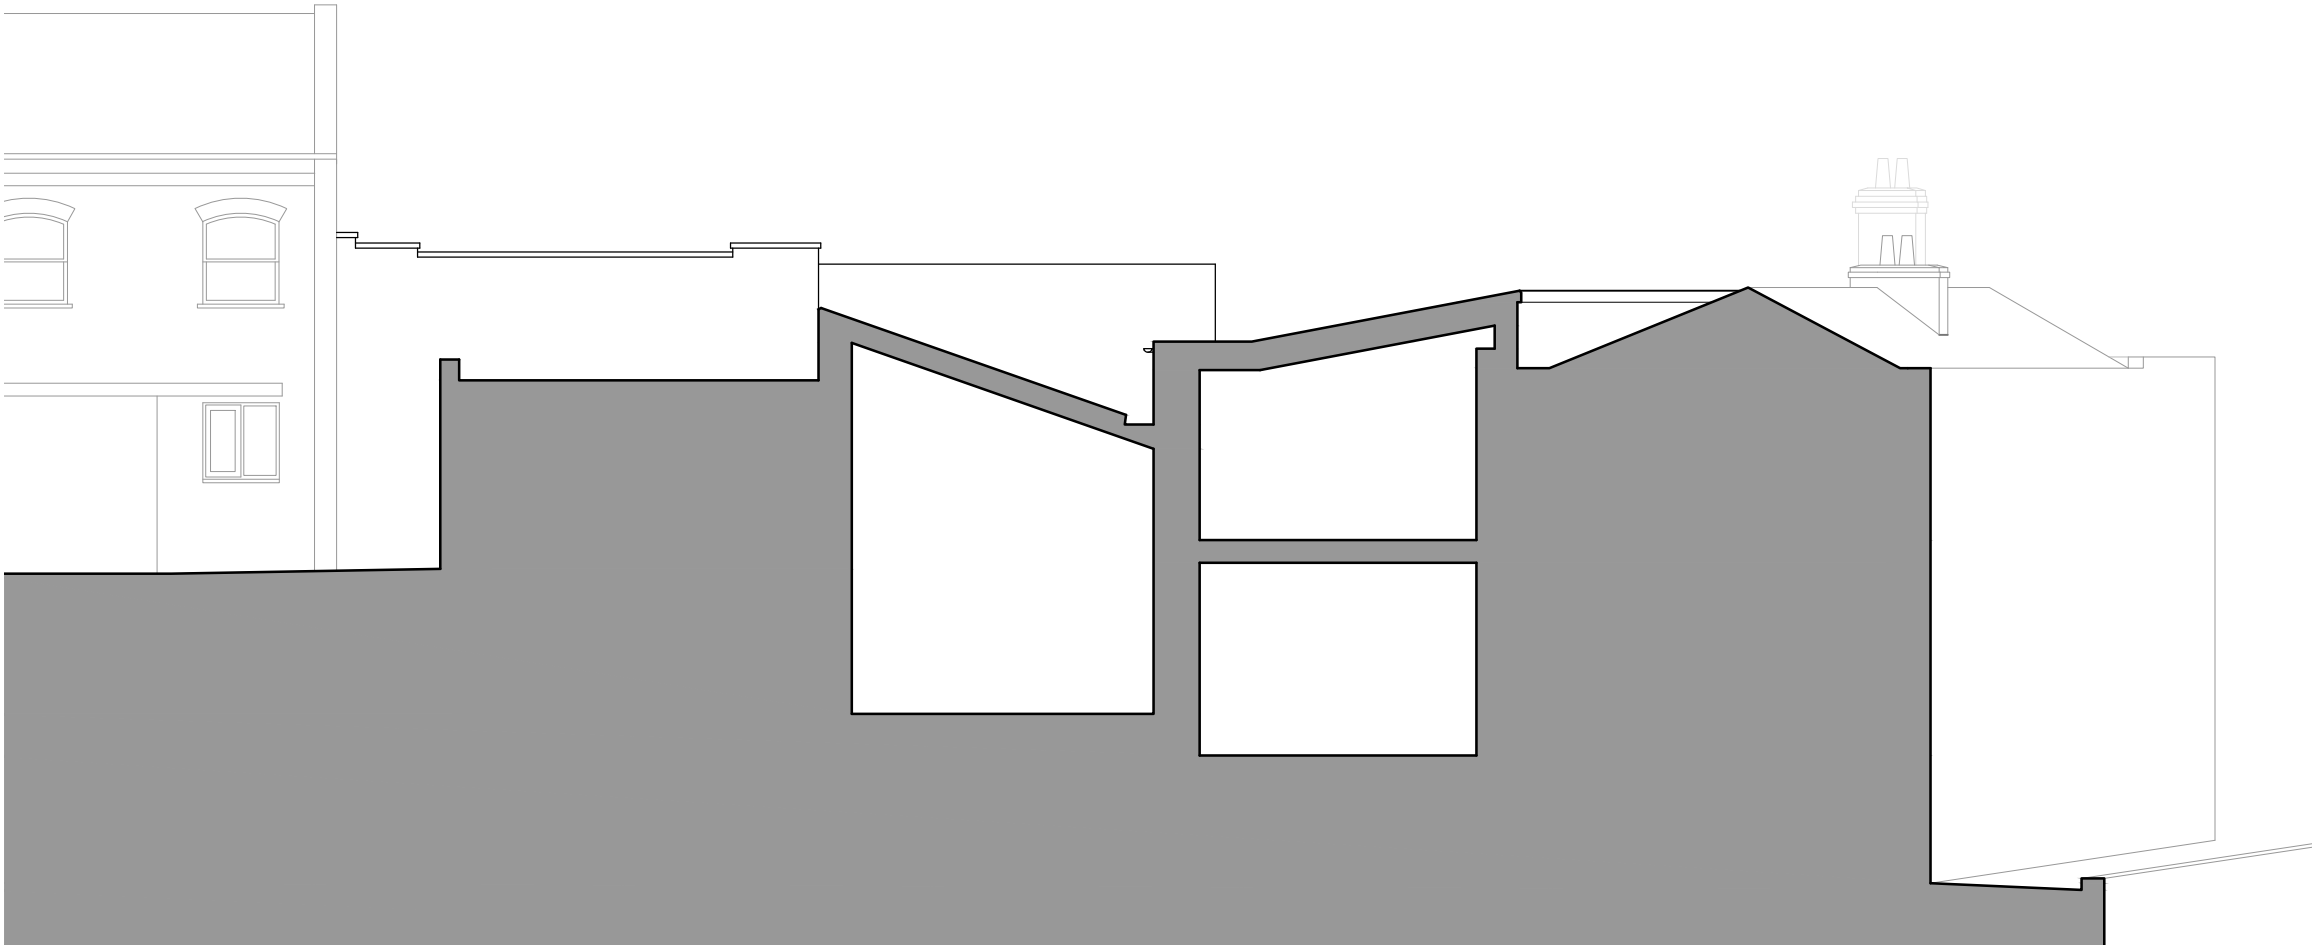

Existing West Elevation 1:100

ISSUED FOR PLANNING		02/02/24
REV	Note	Date



105 WEST ARCHITECTS Ltd  
107 Lower Redland Road  
Redland  
Bristol BS6 6SW  
T 0117 3737596  
E info@105west.co.uk

Project	Tebby and Son Garage, Highland Square
Drawing Title	Existing West Elevation

Drawing No.	1734(L)41
----------------	-----------

Scale @A3	drawn by	Date	Rev
1:100	LR	01.02.24	/

