


Responsibility is not accepted for errors made by others scaling from this drawing. All construction information should be taken from figured dimensions only.

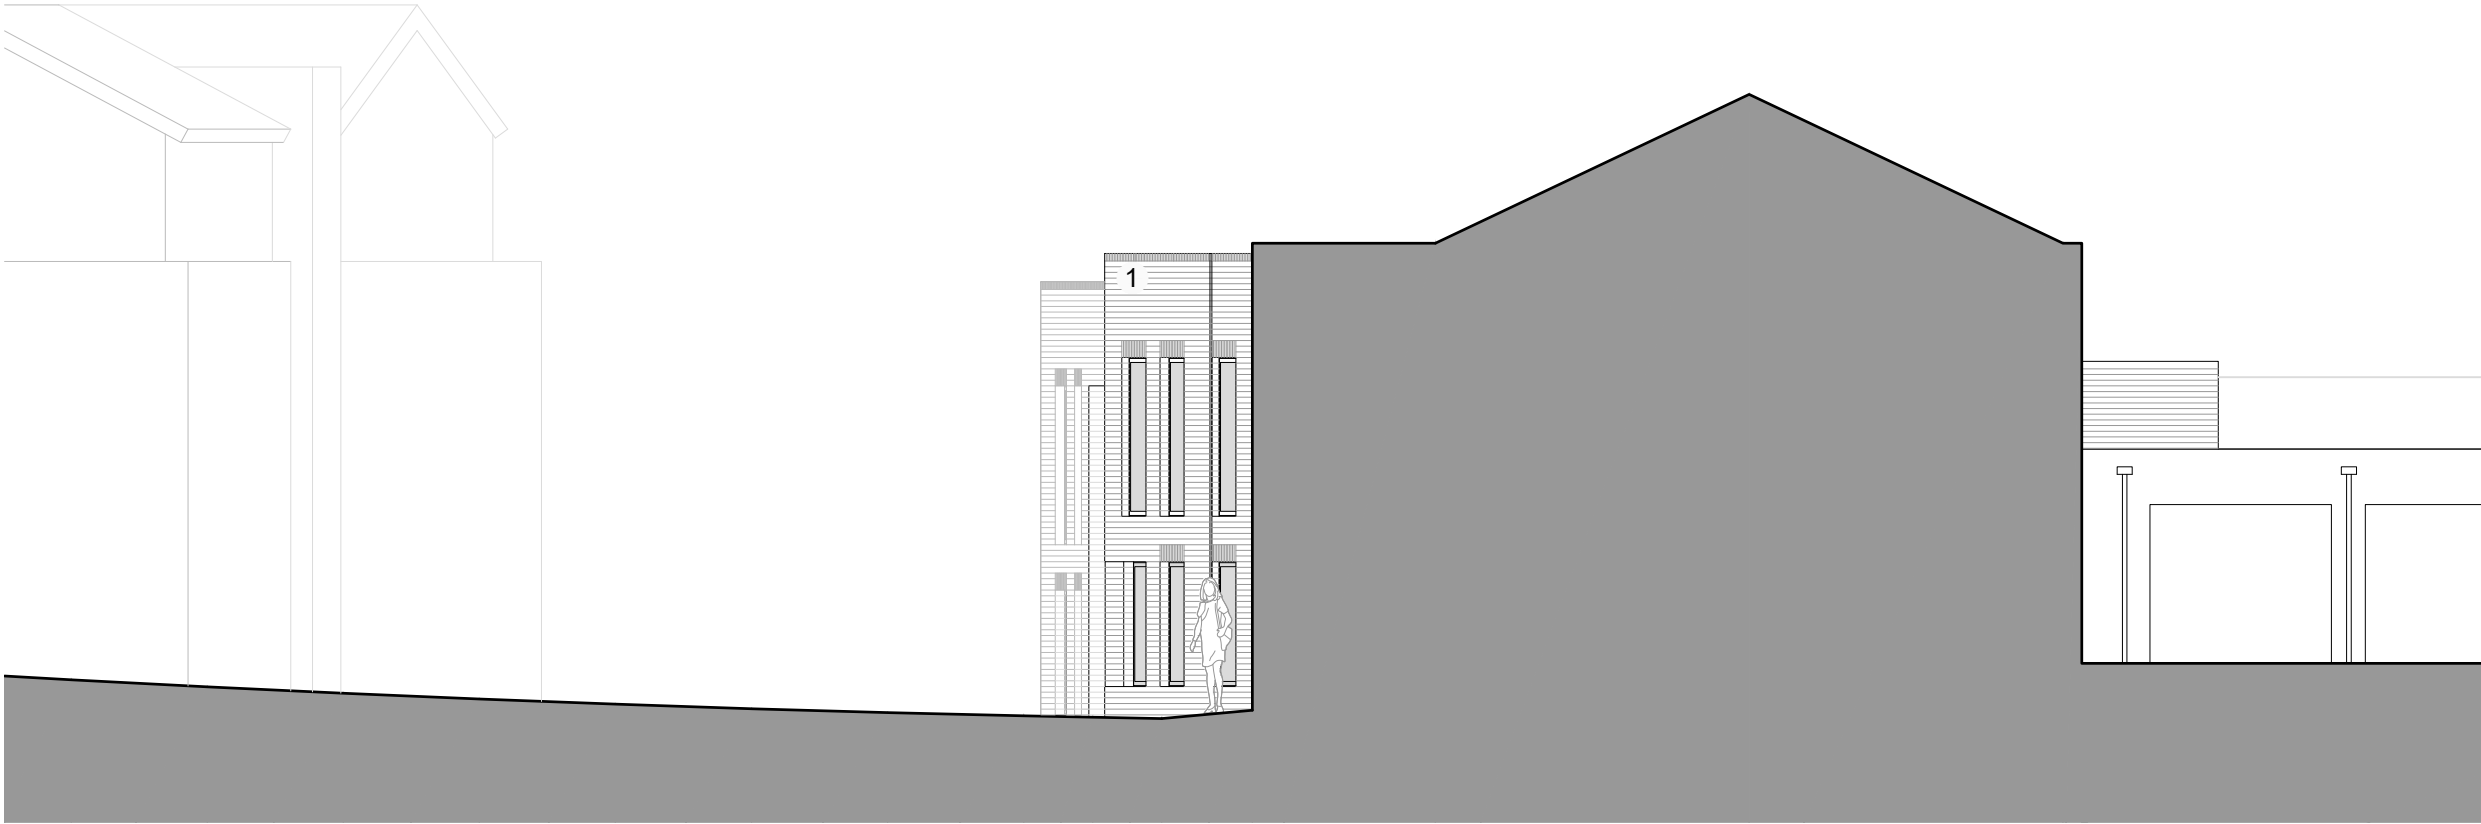

Proposed North Elevation 1:100

PROPOSED MATERIALS:
1. WALLS: CLAY FACING BRICK
2. WALLS: STANDING SEEM METAL CLADDING
3. WINDOWS: ALUMINUM IN RAL 9005

B	Revised Following planning officers comments	20/02/25
A	Window added following planning offices comments on general arrangement	19/03/24
ISSUED FOR PLANNING		02/02/24
REV	Note	Date



105 WEST ARCHITECTS Ltd  
107 Lower Redland Road  
Redland  
Bristol BS6 6SW  
T 0117 3737596  
E info@105west.co.uk

Project	Tebby and Son Garage, Highland Square		
Drawing Title	Proposed North Elevation		
Drawing No.	1734(L)62		
Scale @A3	drawn by	Date	Rev
1:100	LR	01.02.24	B

