


Responsibility is not accepted for errors made by others scaling from this drawing. All construction information should be taken from figured dimensions only.

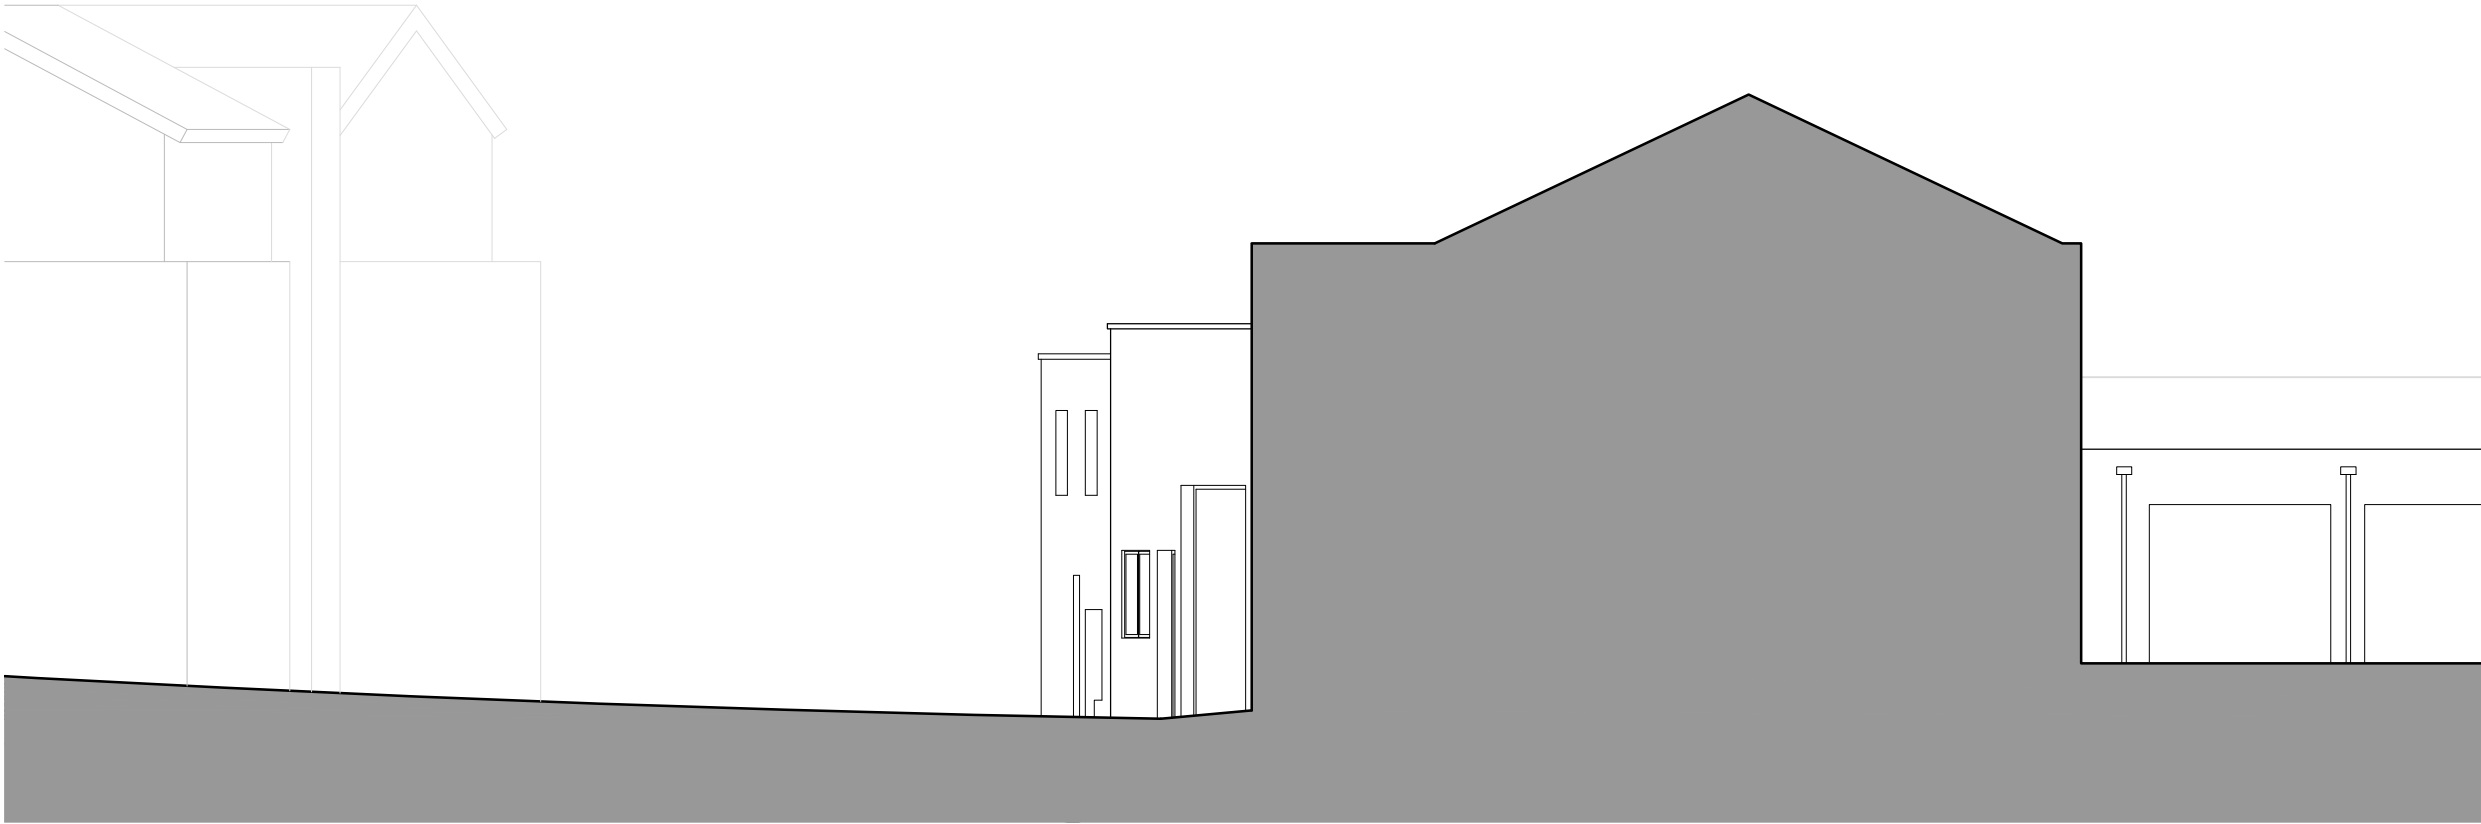

Existing North Elevation 1:100

ISSUED FOR PLANNING02/02/24

REVNoteDate



105 WEST ARCHITECTS Ltd
107 Lower Redland Road
Redland
Bristol BS6 6SW
T 0117 3737596
E info@105west.co.uk

ProjectTebby and Son Garage,
Highland Square

Drawing
TitleExisting North Elevation

Drawing
No.1734(L)42

Scale @A31:100drawn byLRDate01.02.24Rev/

