


Responsibility is not accepted for errors made by others scaling from this drawing. All construction information should be taken from figured dimensions only.

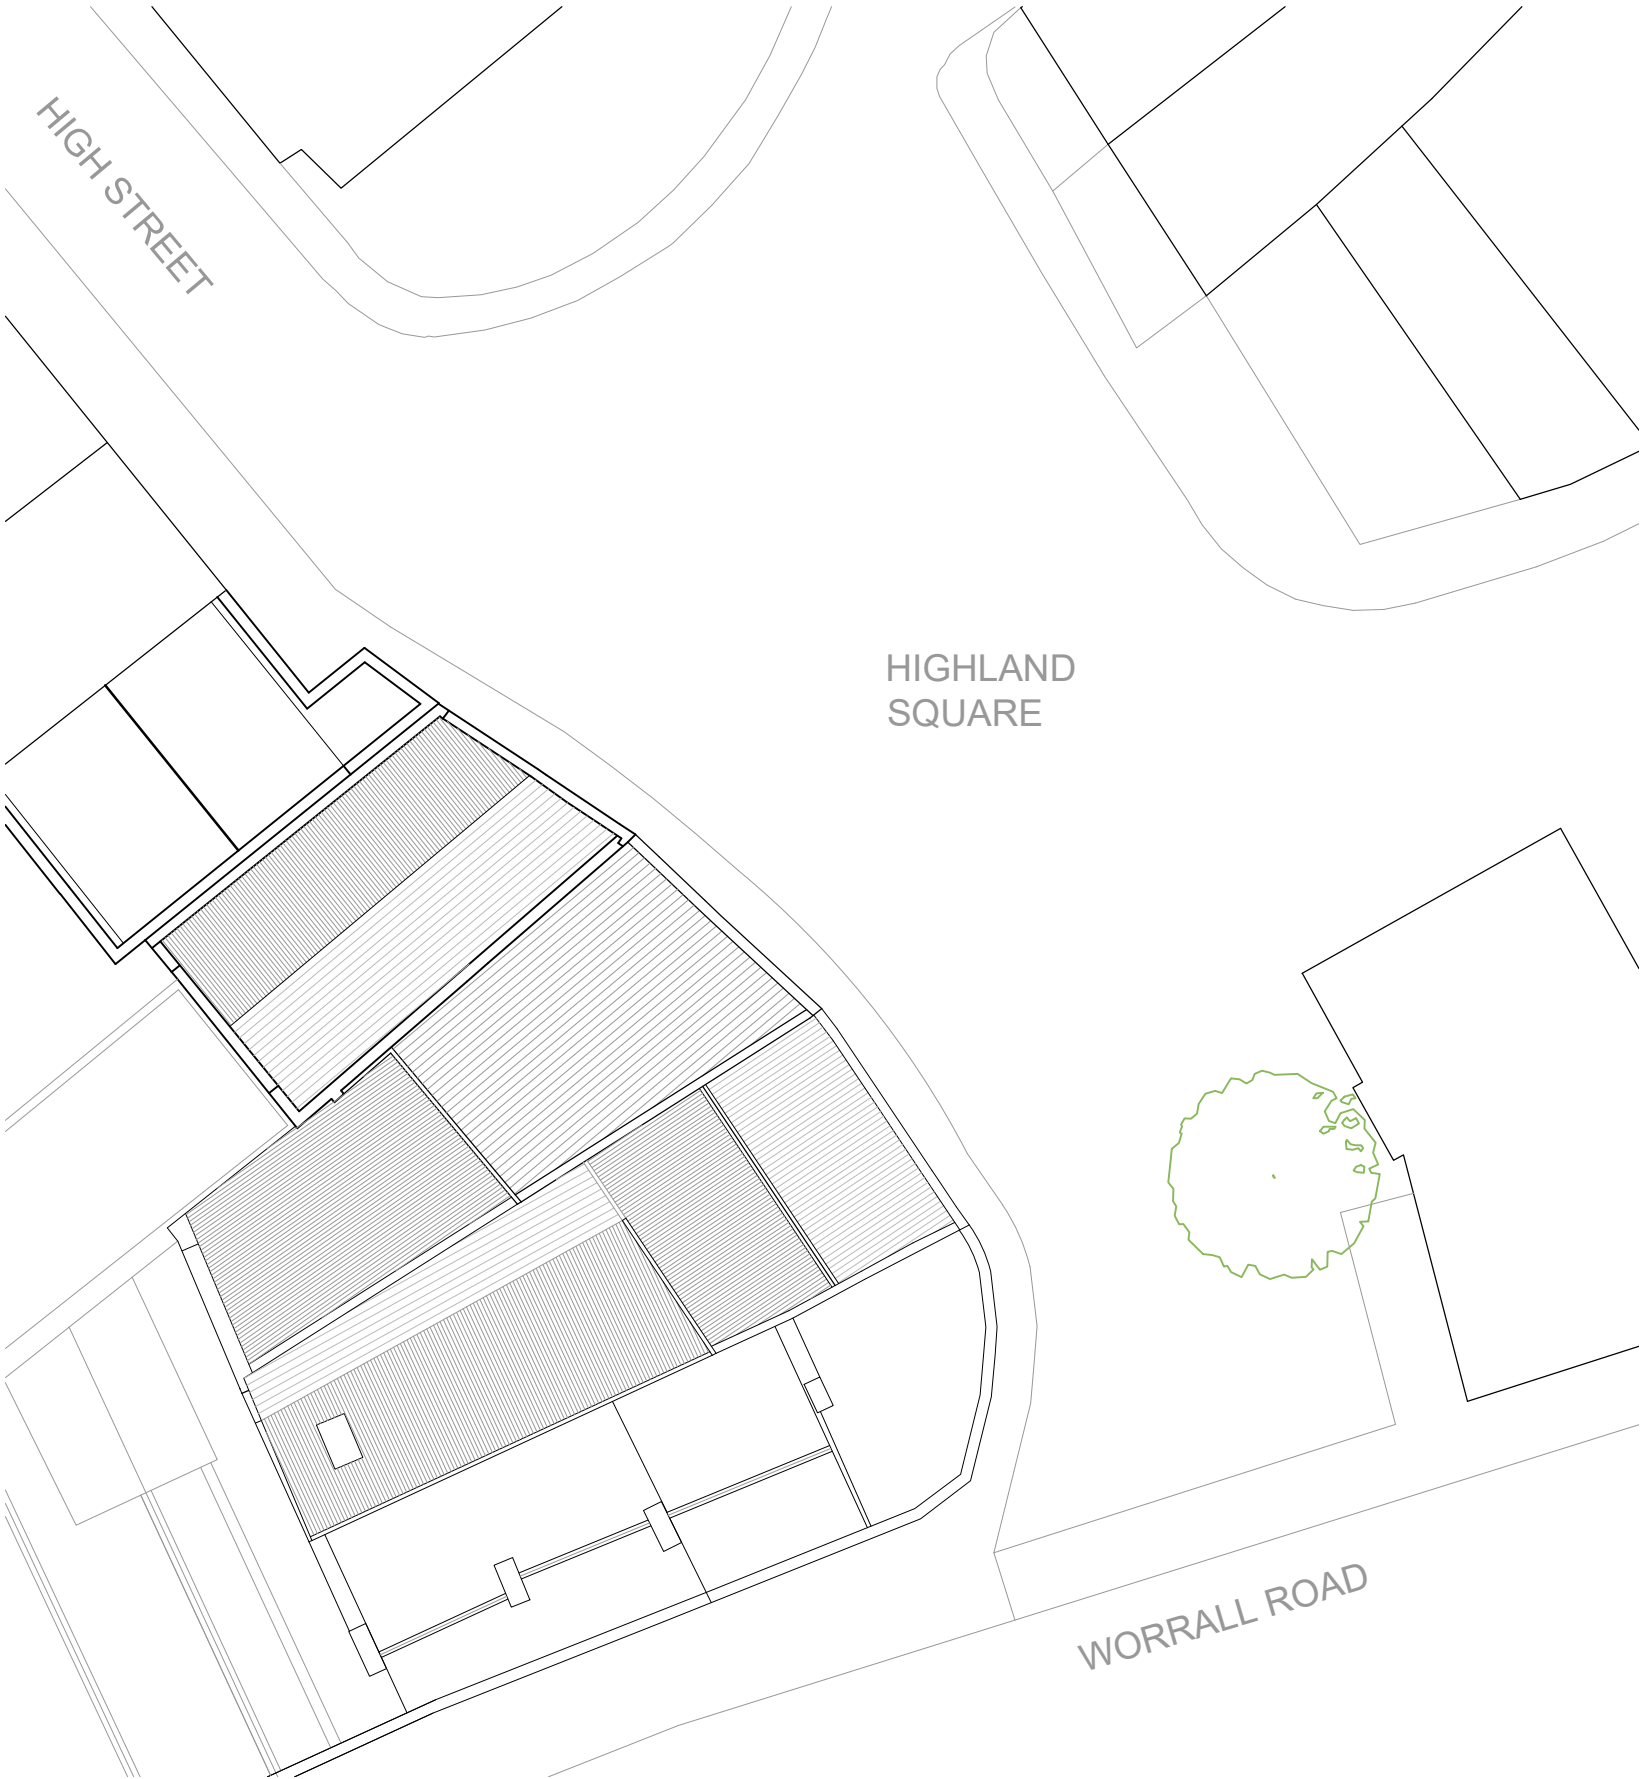

Existing Site Plan 1:200

ISSUED FOR PLANNING02/02/24

REV	Note	Date
-----	------	------



105 WEST ARCHITECTS Ltd
107 Lower Redland Road
Redland
Bristol BS6 6SW
T 0117 3737596
E info@105west.co.uk

Project	Tebby and Son Garage, Highland Square
Drawing Title	Existing Site Plan

Drawing No.	1734(L)30		
Scale @A3	drawn by	Date	Rev
1:200	LR	01.02.24	/

