


Responsibility is not accepted for errors made by others scaling from this drawing. All construction information should be taken from figured dimensions only.

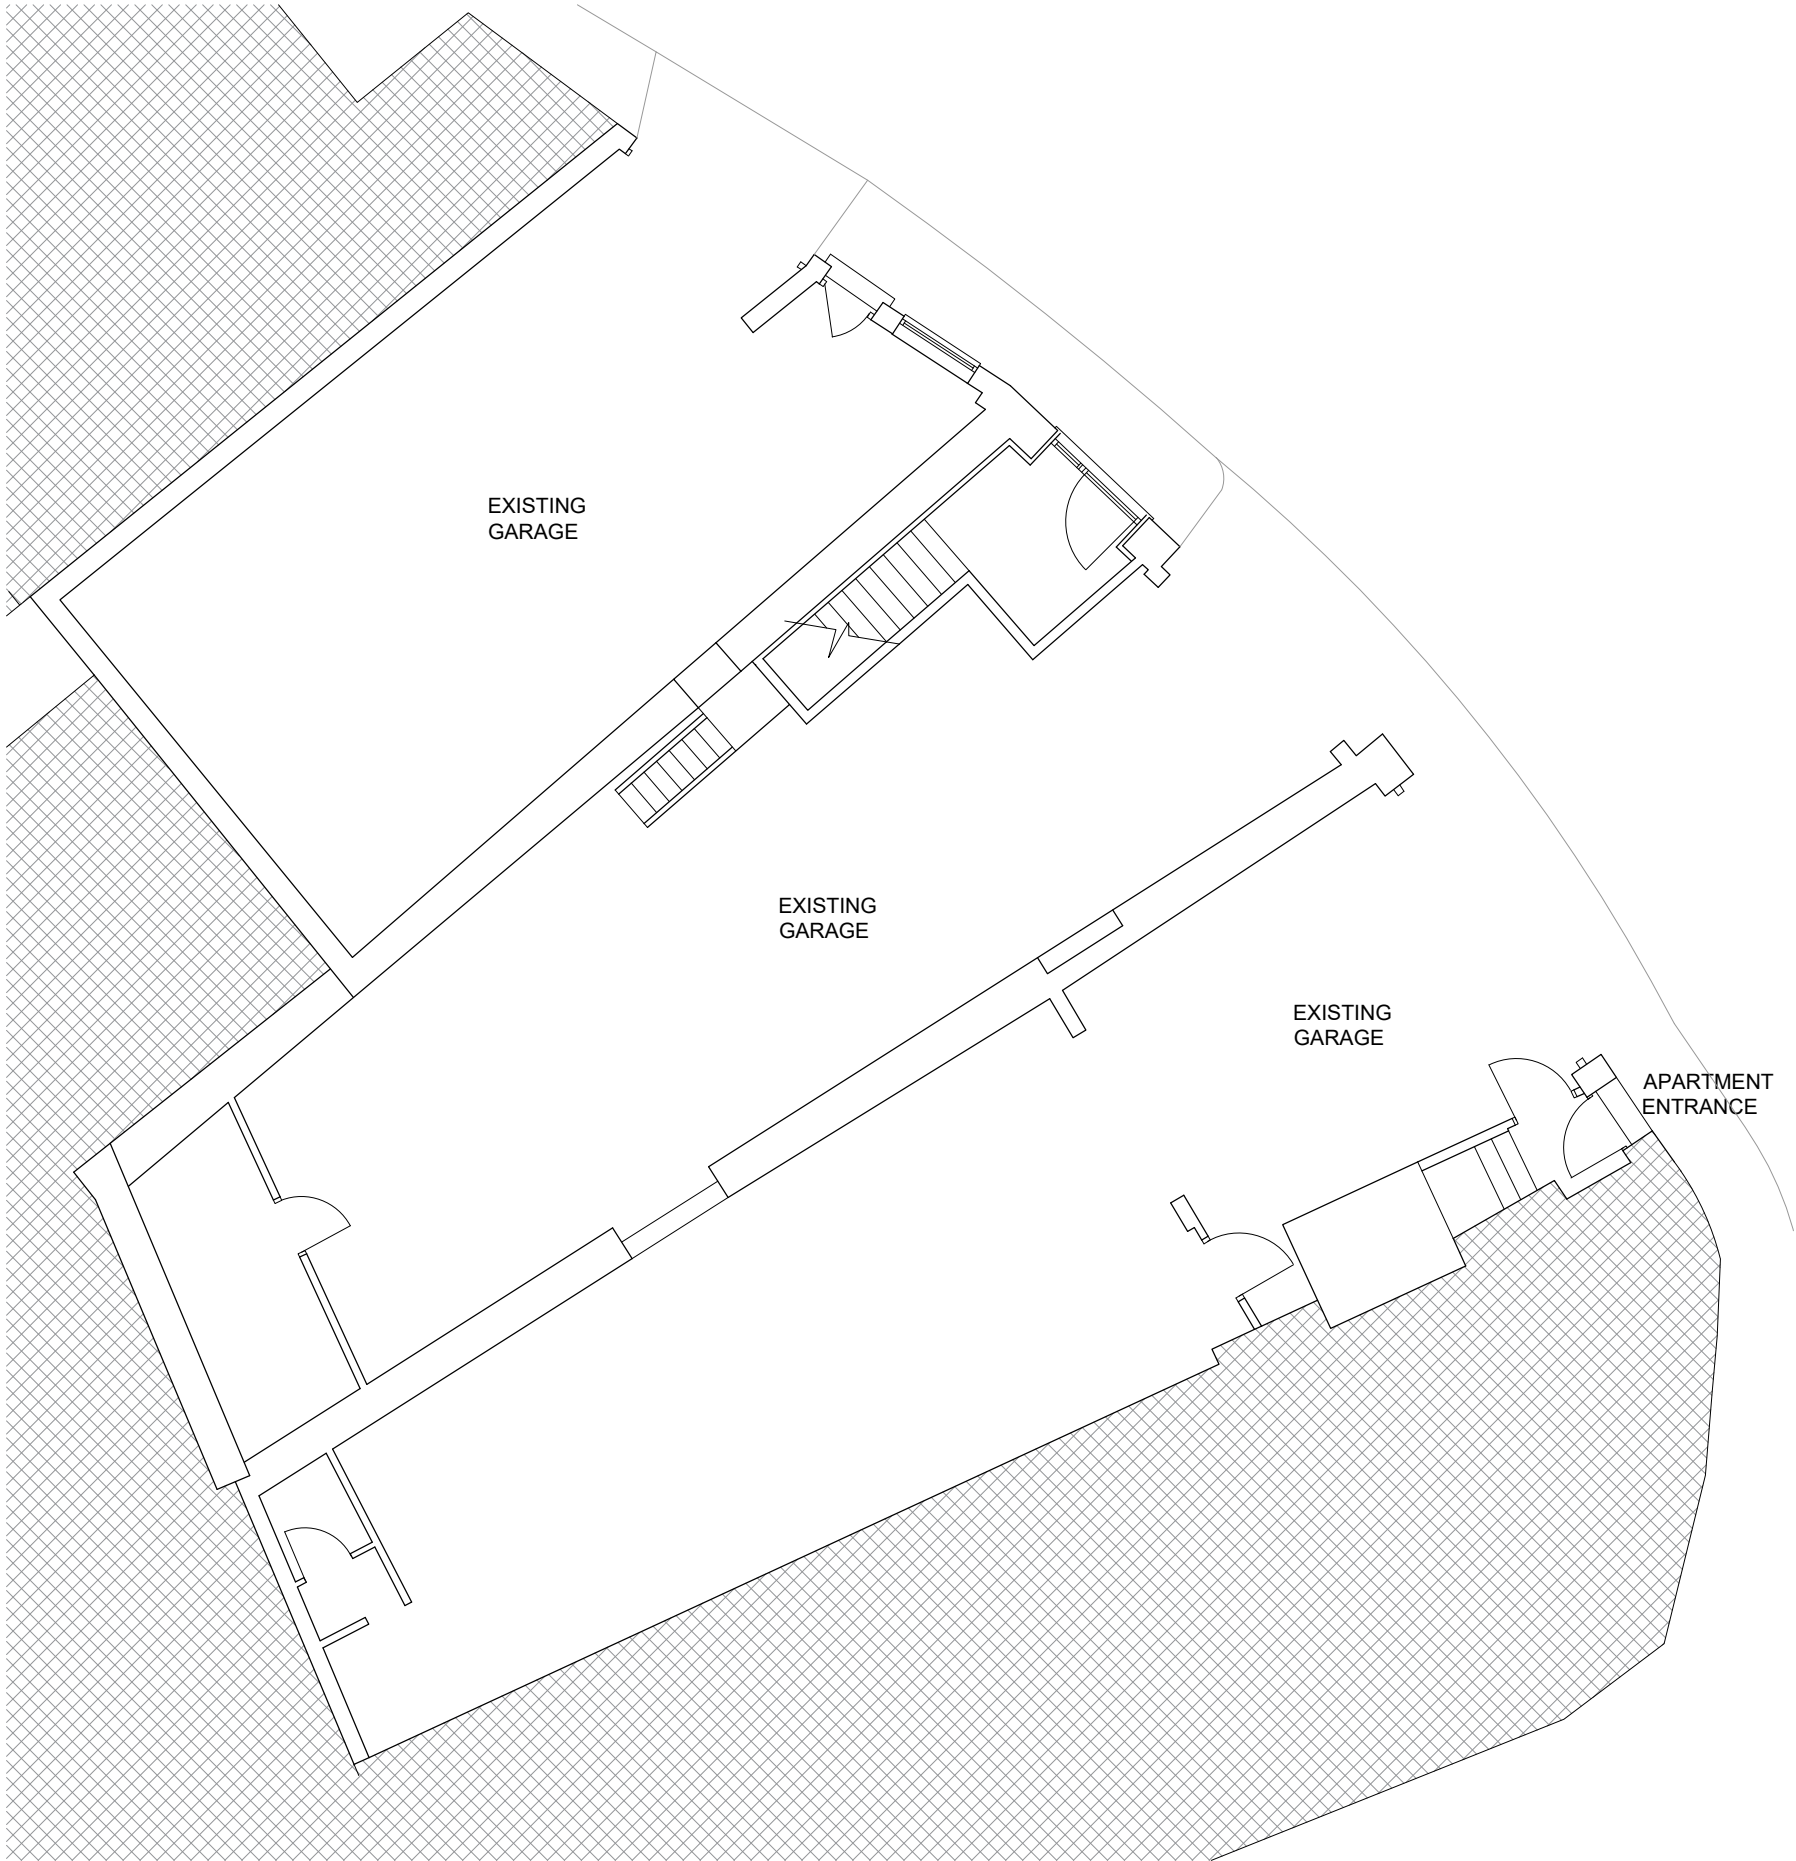

Existing Ground Floor Plan 1:100

ISSUED FOR PLANNING02/02/24

REVNoteDate

105

105WESTARCHITECTS

105 WEST ARCHITECTS Ltd  
107 Lower Redland Road  
Redland  
Bristol BS6 6SW  
T 0117 3737596  
E info@105west.co.uk

Project	Tebby and Son Garage, Highland Square		
Drawing Title	Existing Ground Floor Plan		
Drawing No.	1734(L)31		
Scale @A3	drawn by	Date	Rev
1:100	LR	01.02.24	/

