


Responsibility is not accepted for errors made by others scaling from this drawing. All construction information should be taken from figured dimensions only.

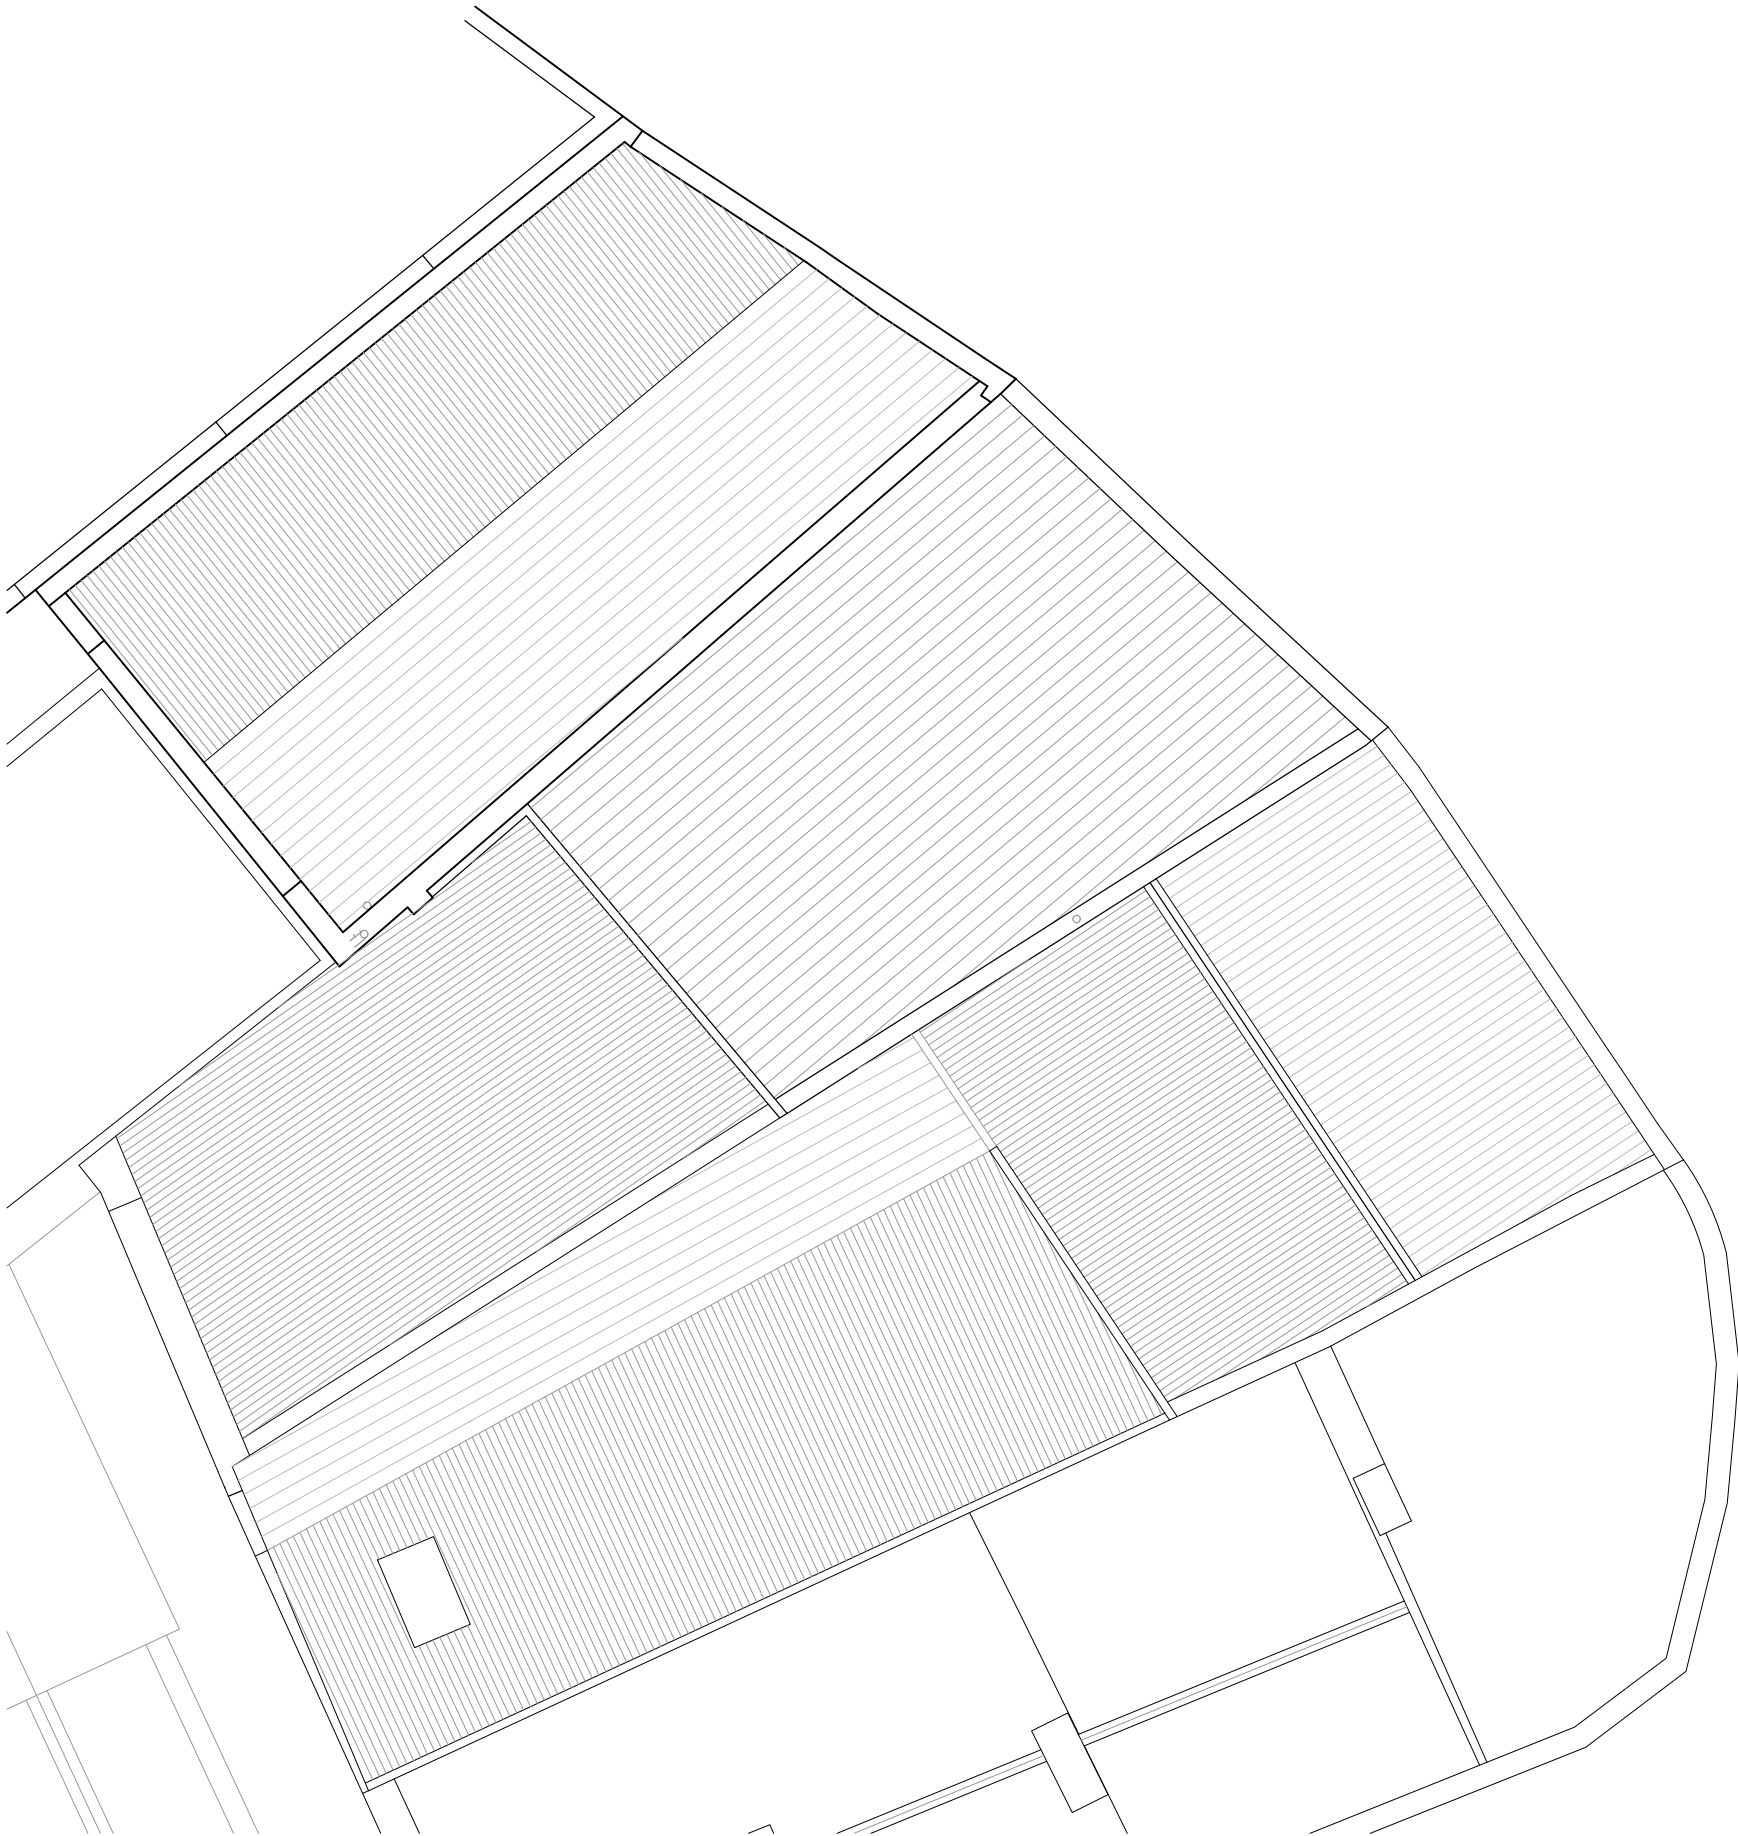

Existing Roof Plan 1:100

ISSUED FOR PLANNING02/02/24

REV	Note	Date
-----	------	------



105 WEST ARCHITECTS Ltd  
107 Lower Redland Road  
Redland  
Bristol BS6 6SW  
T 0117 3737596  
E info@105west.co.uk

Project **Tebby and Son Garage,  
Highland Square**

Drawing Title **Proposed Roof Plan**

Drawing No. **1734(L)35**

Scale @A3	drawn by	Date	Rev
1:100	LR	13.12.23	/

