


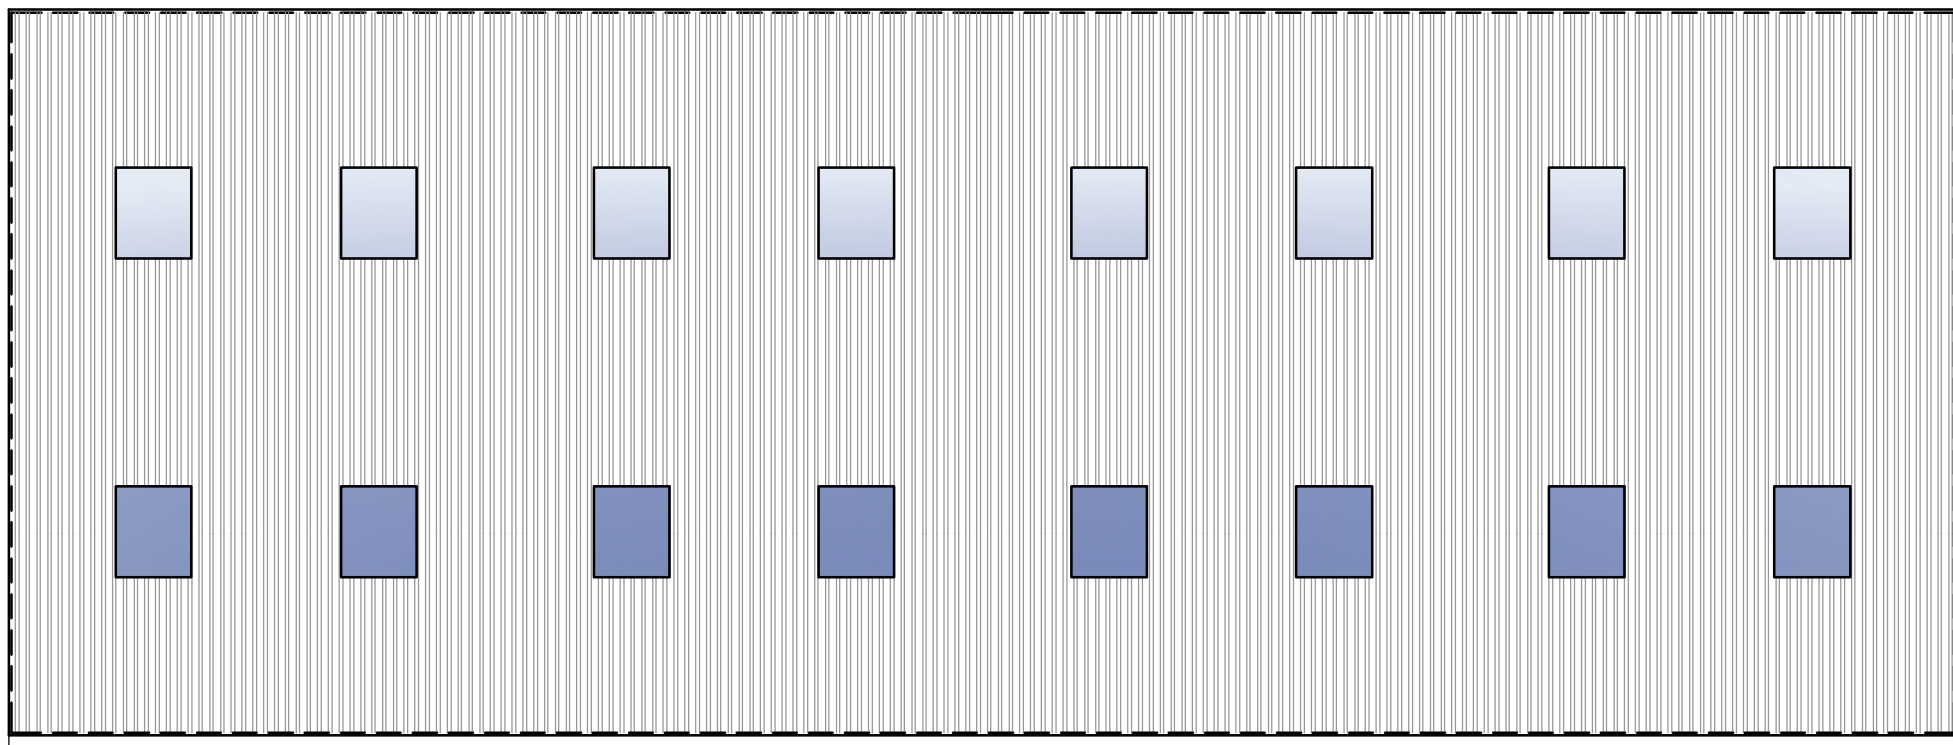
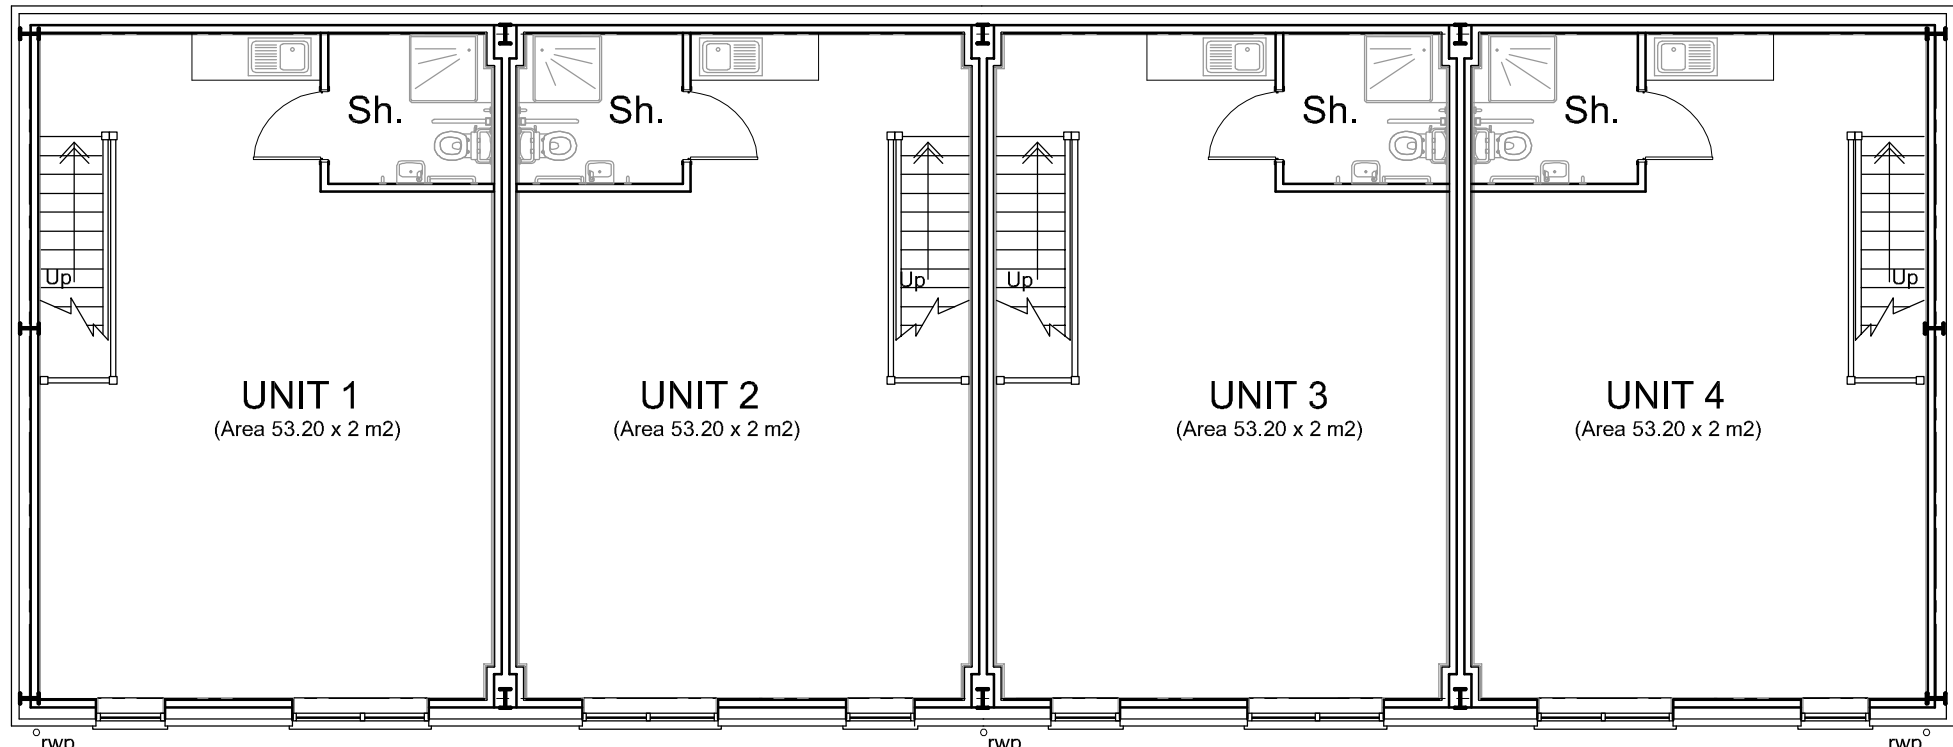


 



Proposed Roof Plan Units 1-4
Scale (1:100)

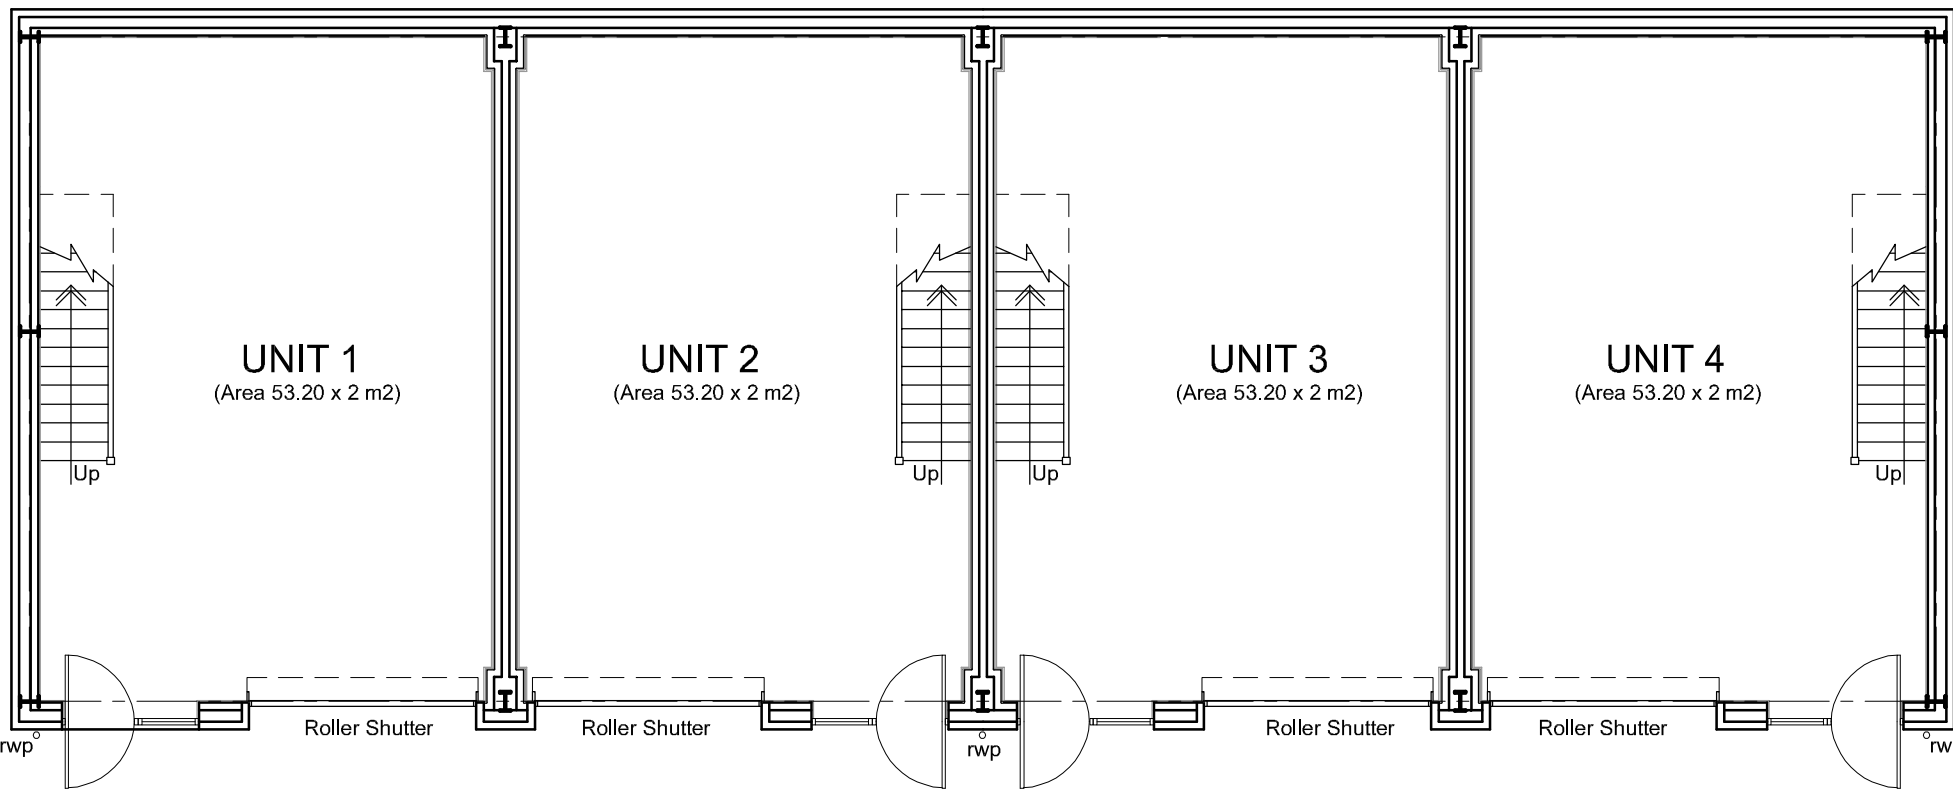



Proposed First Floor Plan Units 1-4
Scale (1:100)

 



Proposed Ground Floor Plan Units 1-4
Scale (1:100)

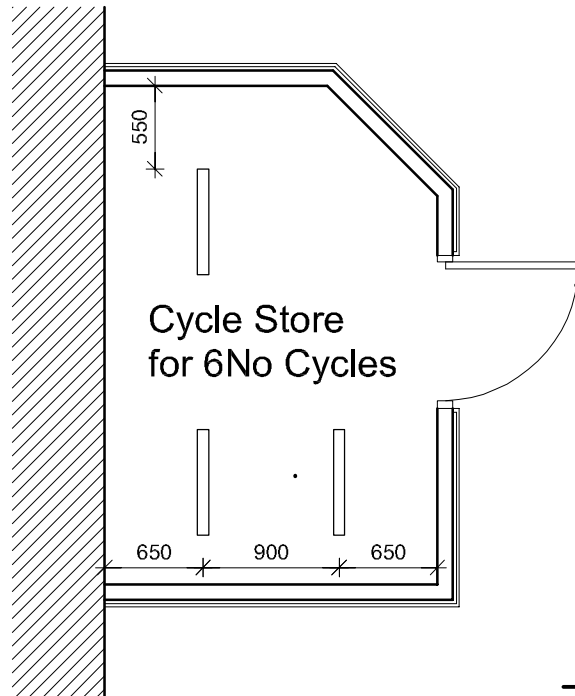 


Proposed Cycle Store
Scale 1:50

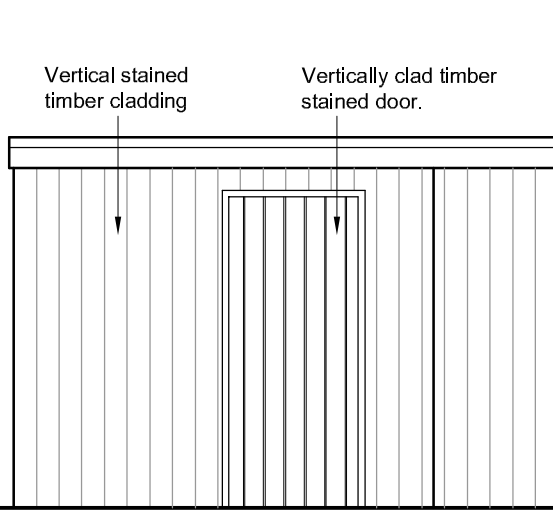 


East Elevation
Scale 1:50

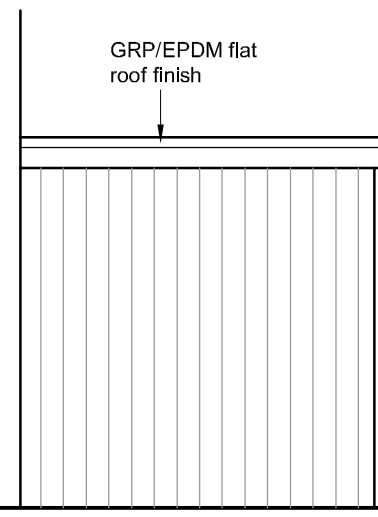 


South Elevation
Scale 1:50

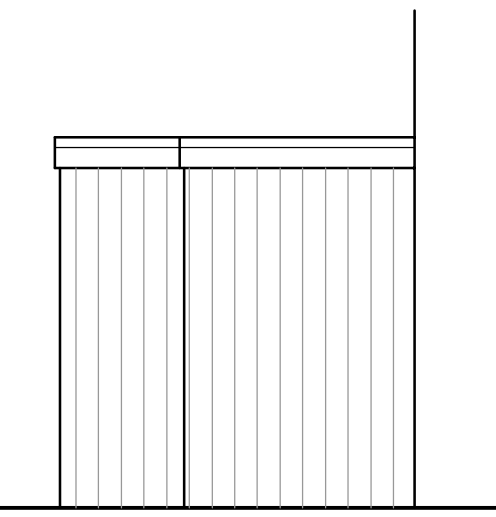



North Elevation
Scale 1:50

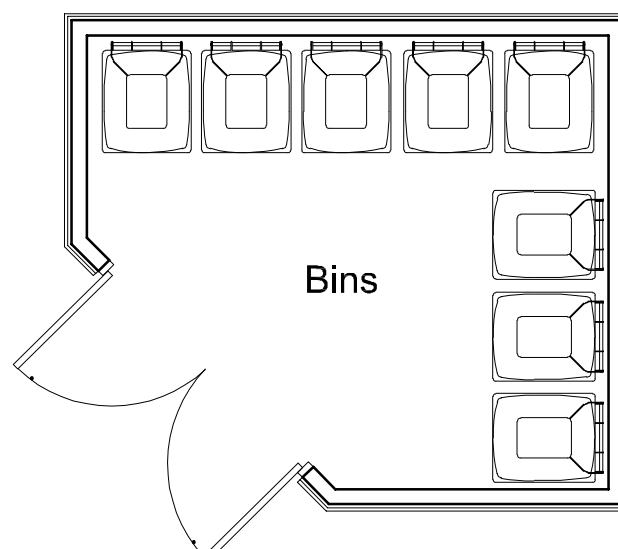


Bin Store
Scale 1:50

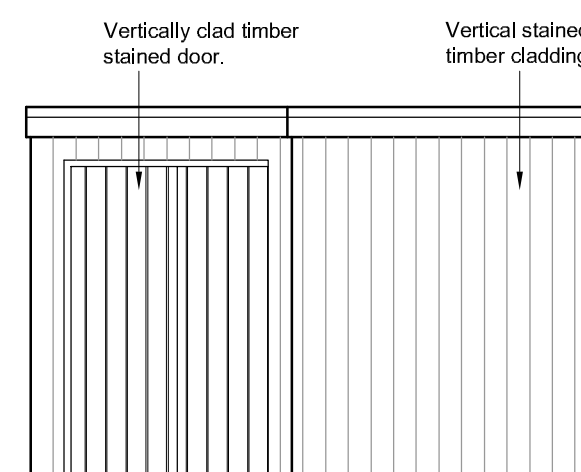


South West Elevation
Scale 1:50

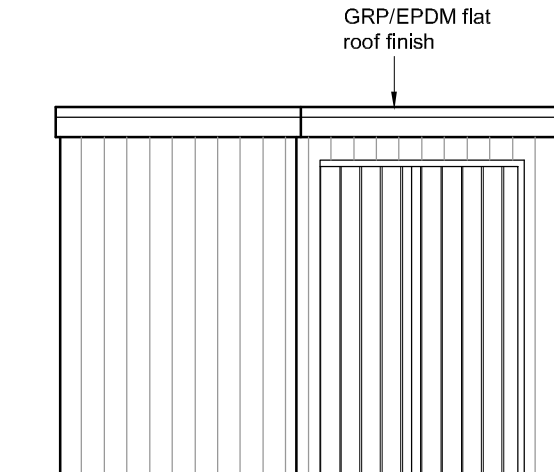 


North West Elevation
Scale 1:50

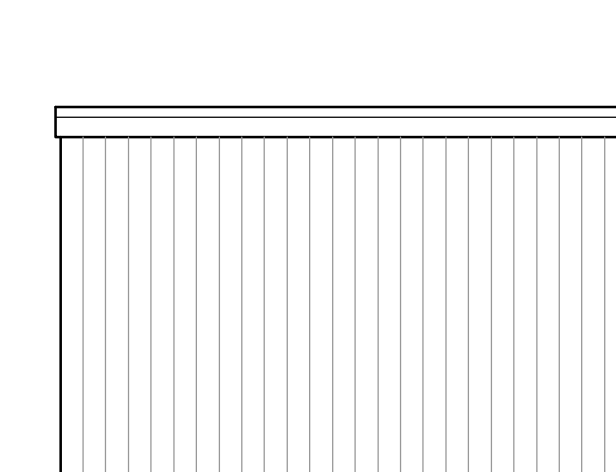



North East Elevation
Scale 1:50

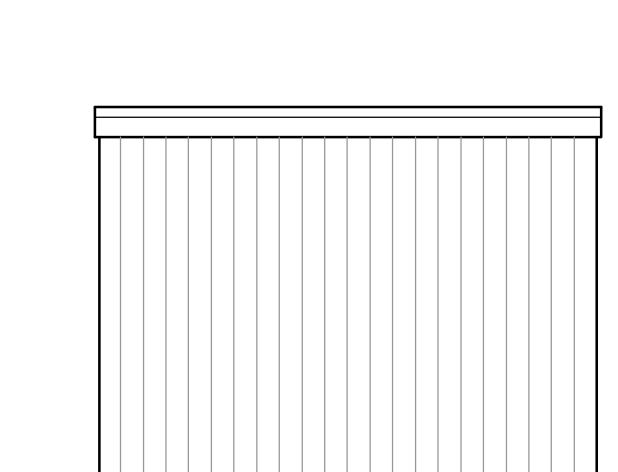


South East Elevation
Scale 1:50

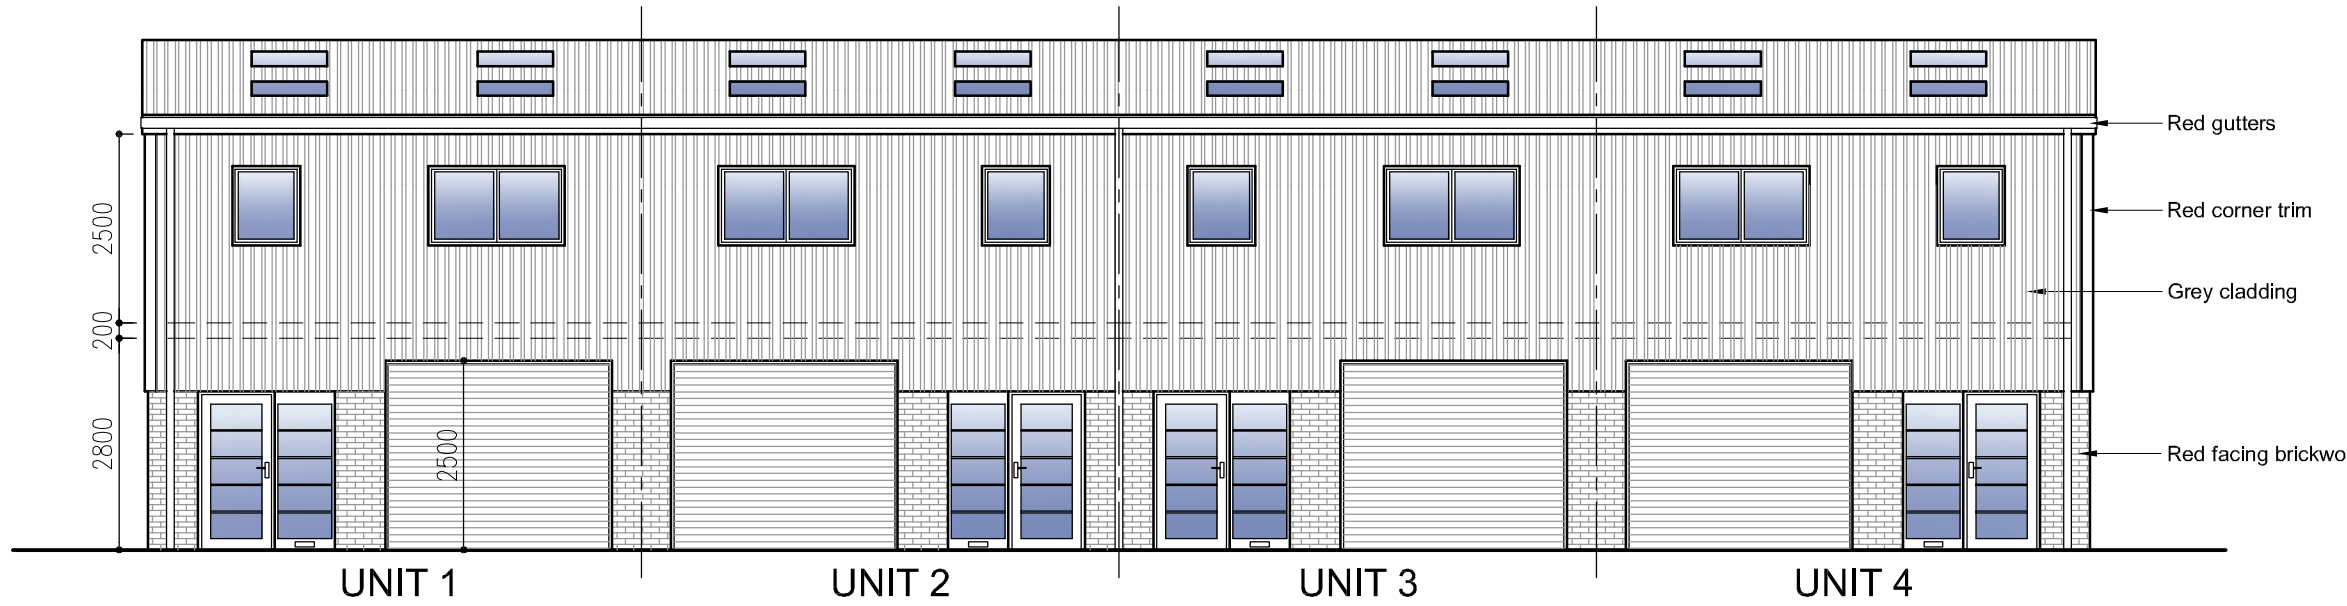


Proposed Front (South) Elevation
Scale (1:100)

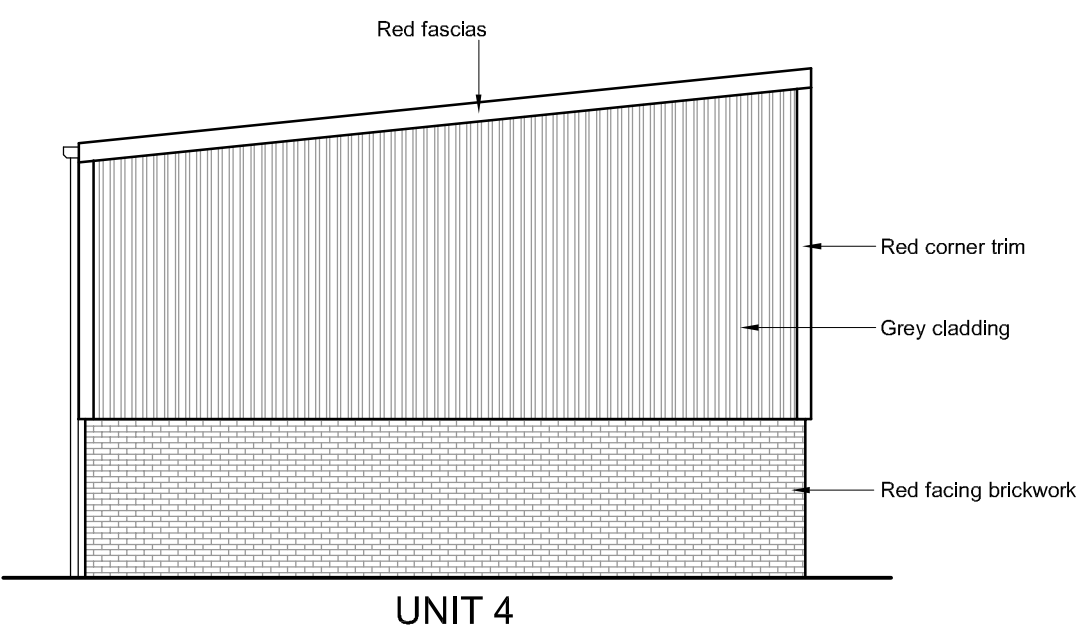 

Proposed Side (East) Elevation
Scale (1:100)

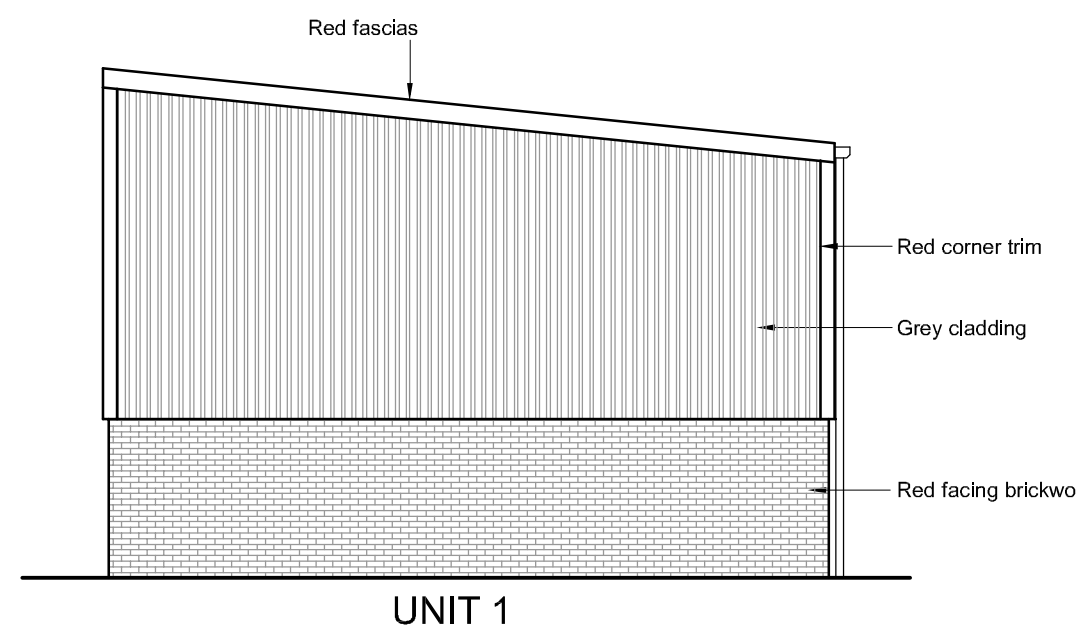

Proposed Side (West) Elevation
Scale (1:100)

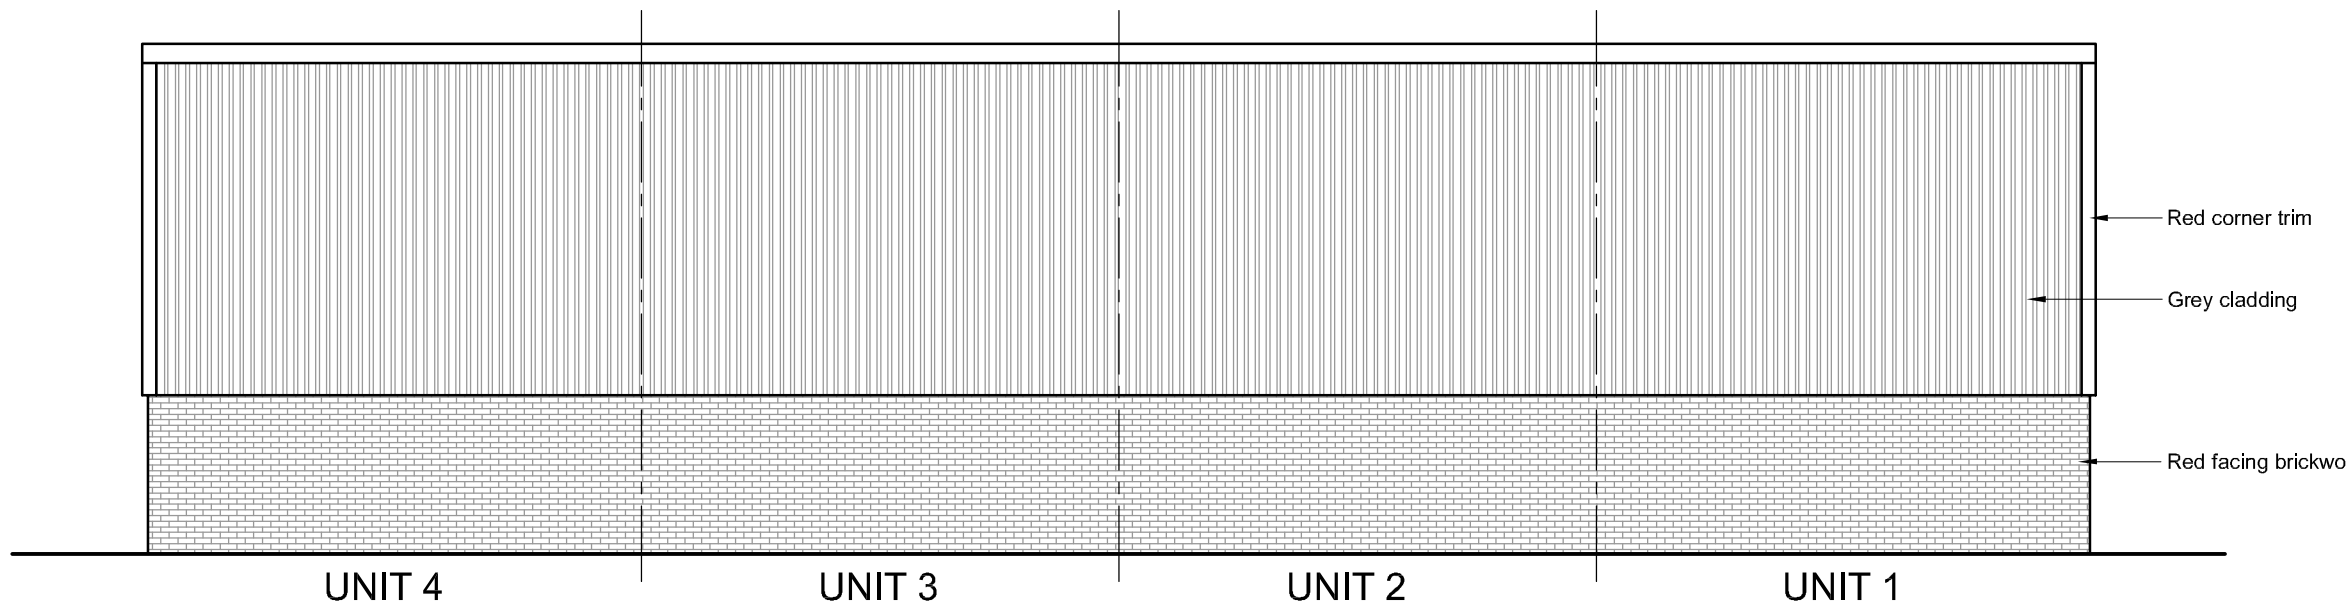

Proposed Rear (North) Elevation
Scale (1:100)

