



GROUND
FLOOR PLAN
(NO CHANGES
PROPOSED)

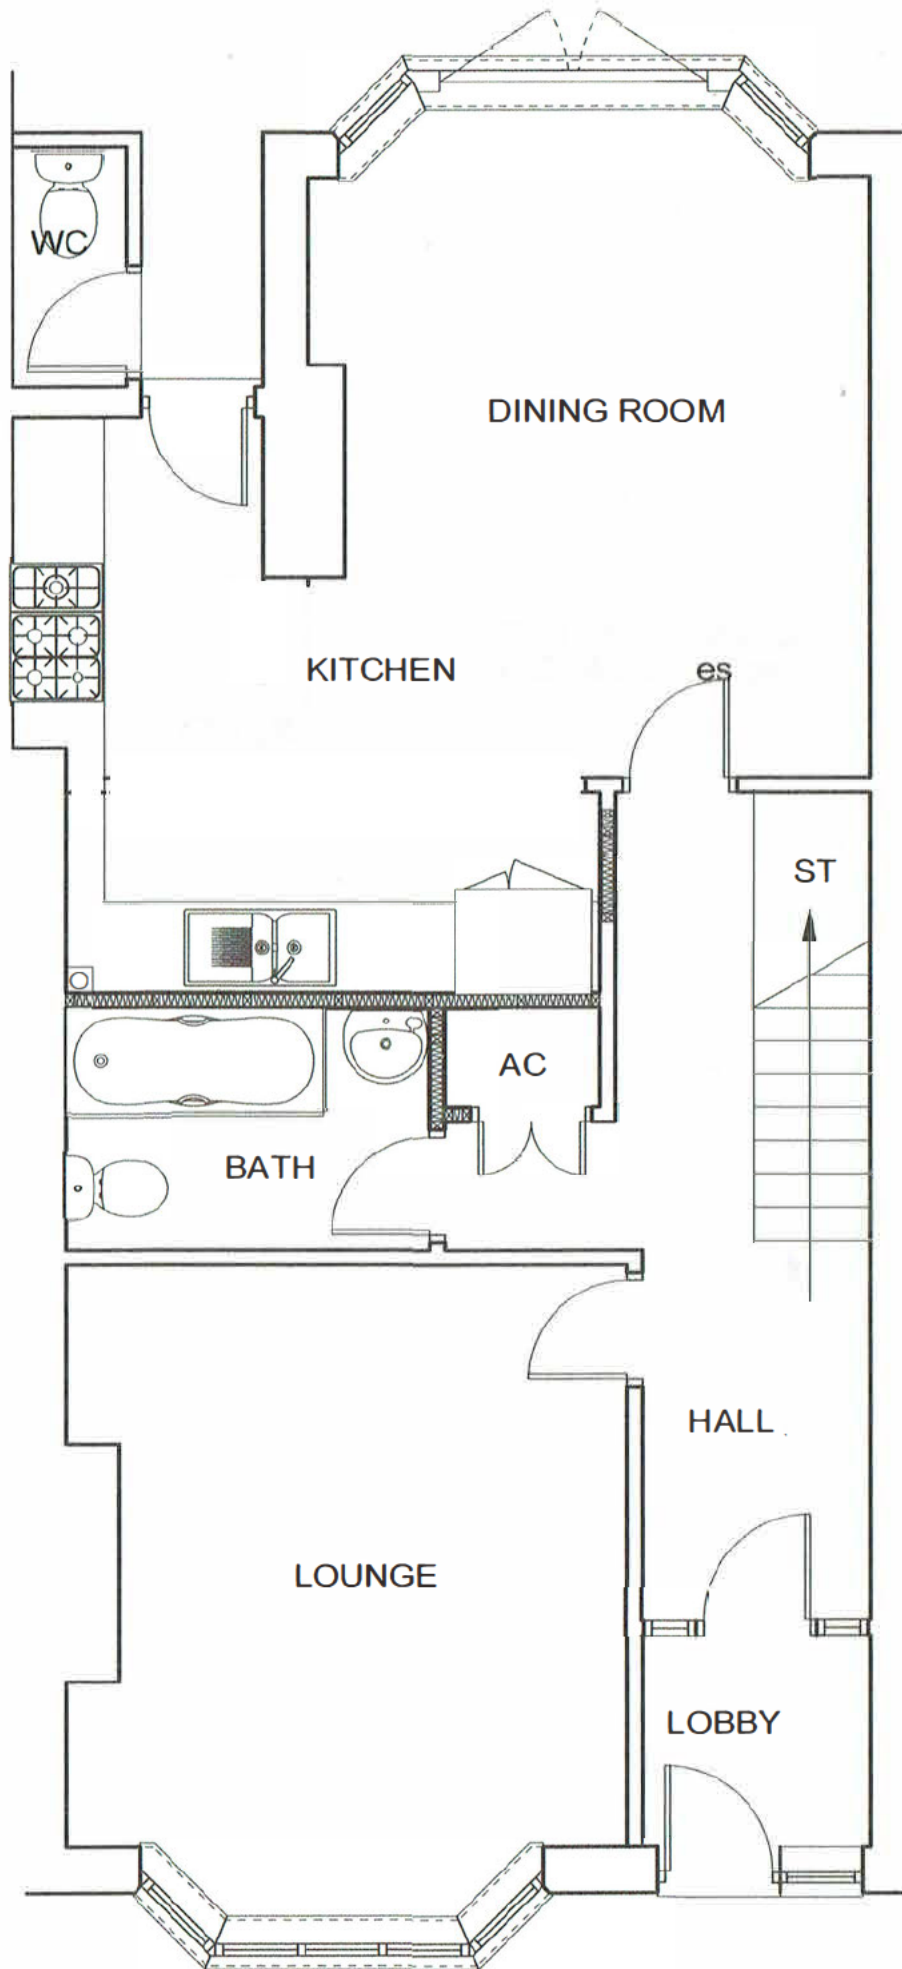

FIRST
FLOOR PLAN
(NO CHANGES
PROPOSED)

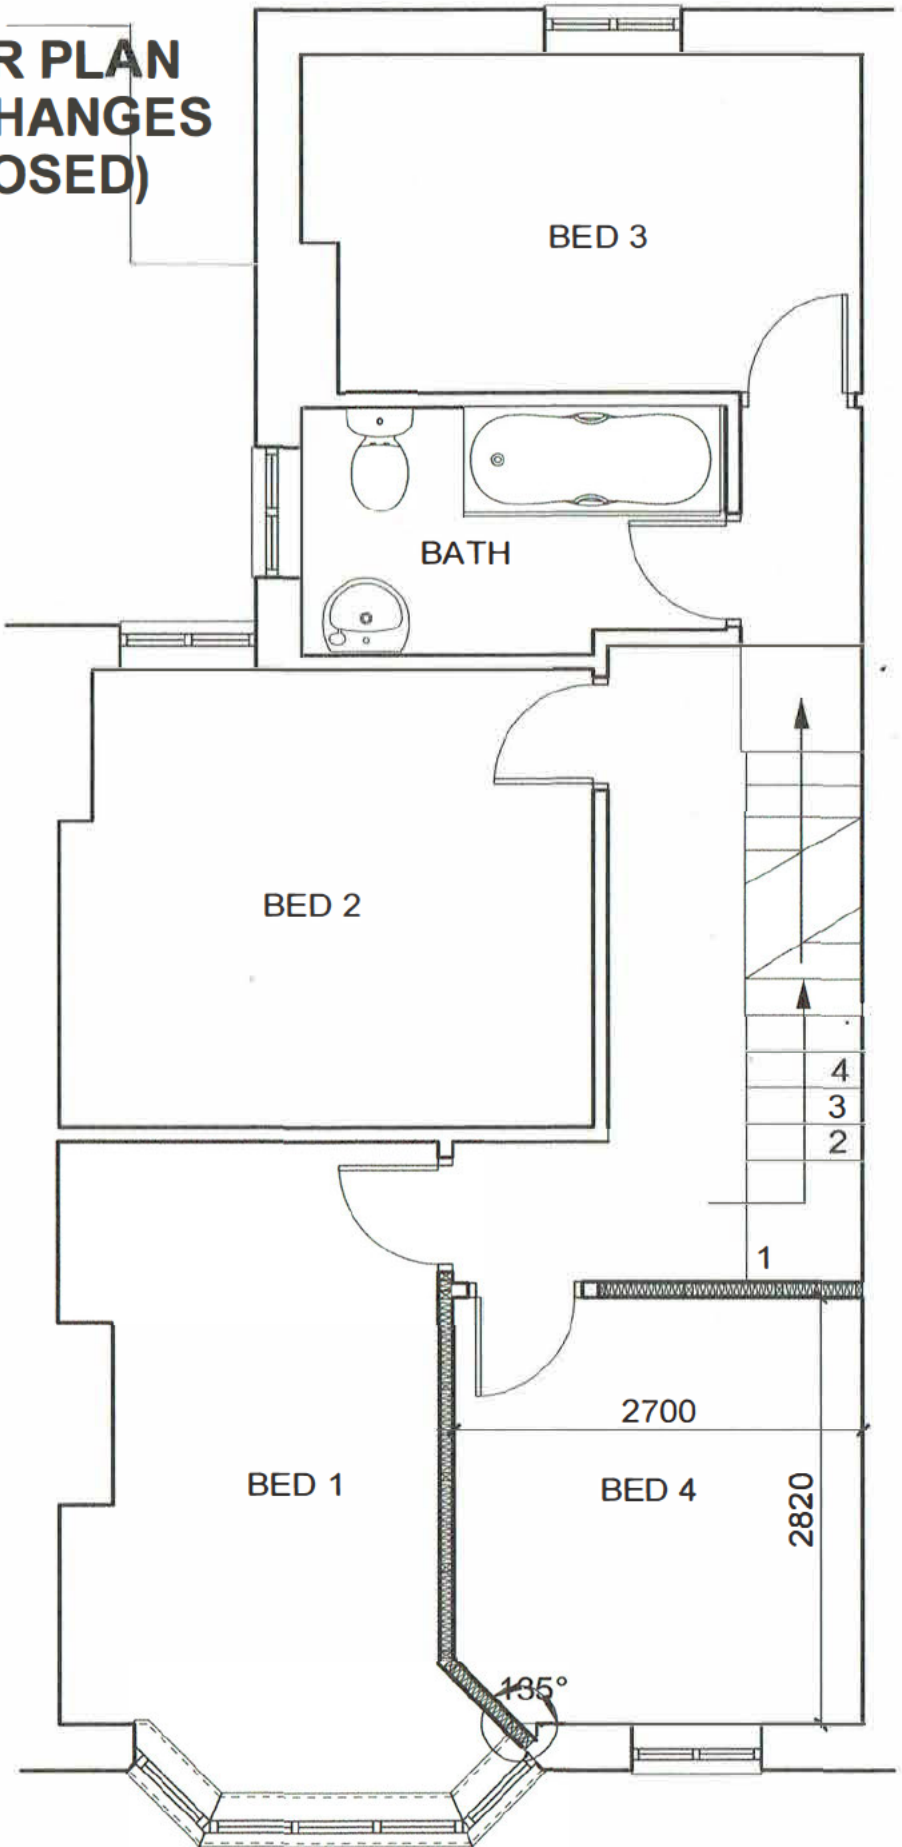

NOTES:
All dimensions must be checked on site and not
scaled from this drawing.





A		
Date		Revisions
©copyright		
Client		
Title		
16 Elmgrove Road Fishponds		
Drawing Title		
Existing and proposed ground and first floor plans		
Scale 1:50		
Date	Sep 25	Drawn by BP
Drg No 2116-4		
Rev.		

NOTES:
All dimensions must be checked on site and not
scaled from this drawing

CROSS SECTION

ATTIC FLOOR PLAN

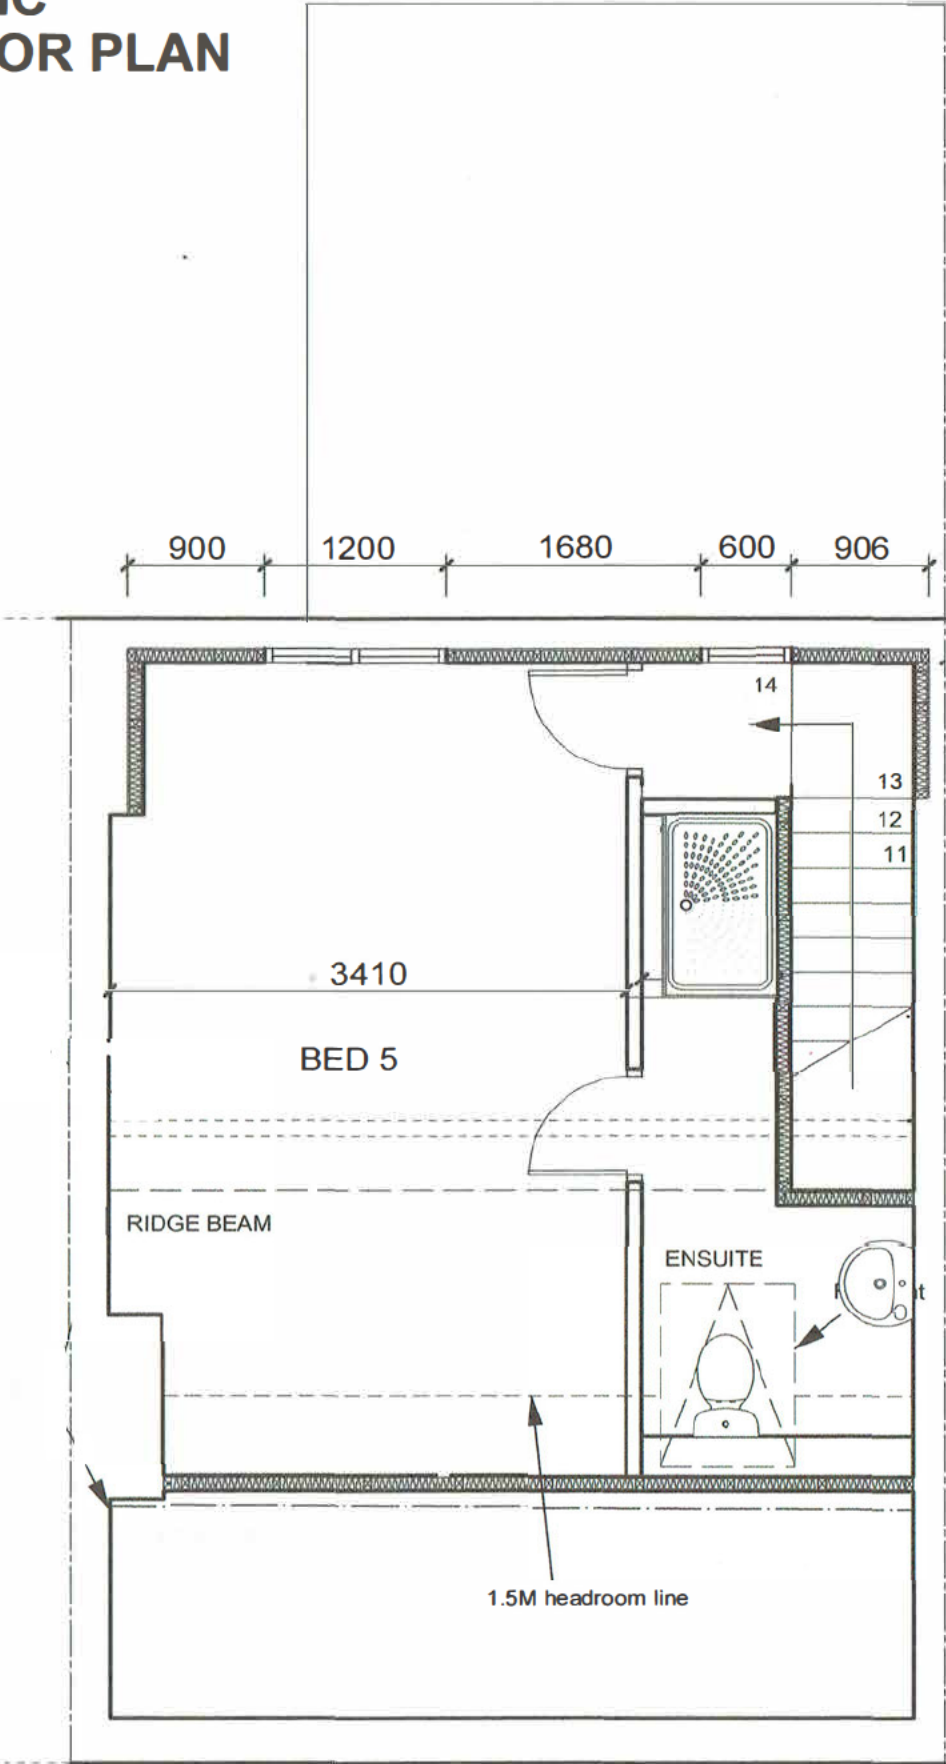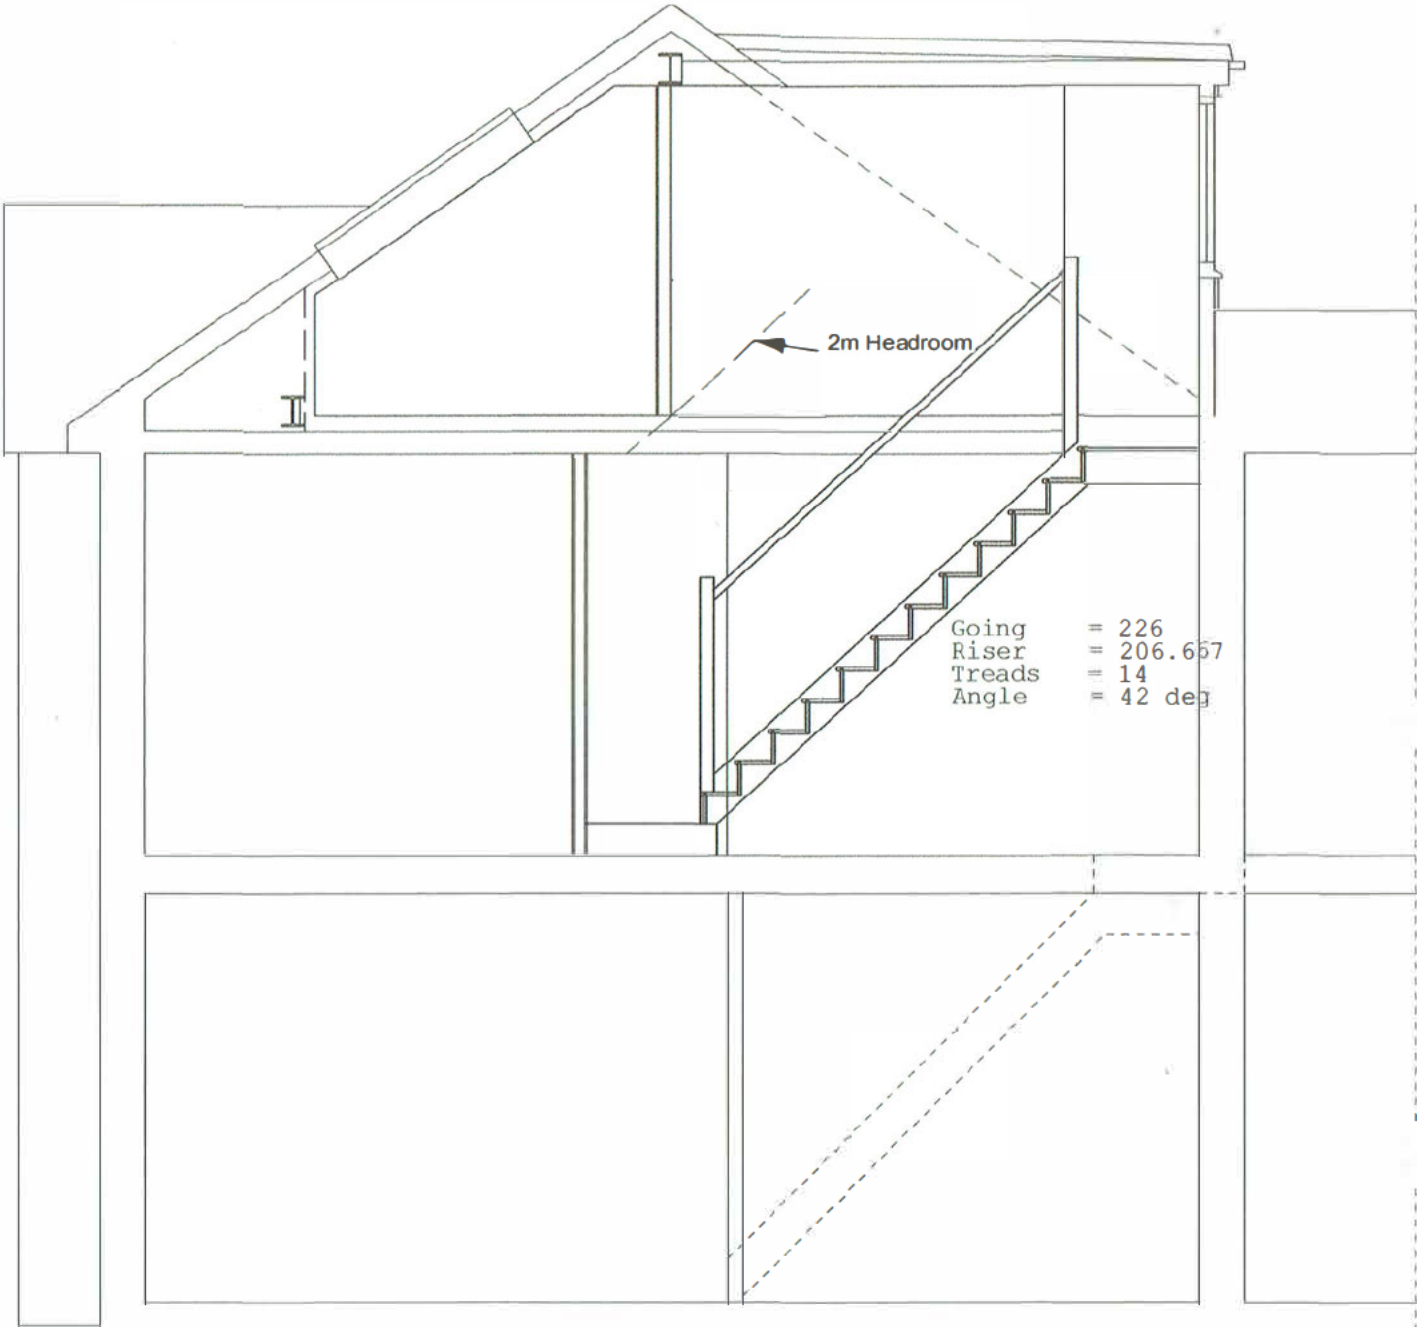


A		
	Date	Revisions
Copyright		
Client		
A LEE		
Job Title		
16 Elmgrove Road Fishponds		
Drawing Title		
Ex and proposed section and attic floor plan		
Scale		
1:50		
Date	Sep 25	Drawn by BP
Org No.	2116-5	Rev.


NOTES:
All dimensions must be checked on site and not
scaled from this drawing.



FRONT

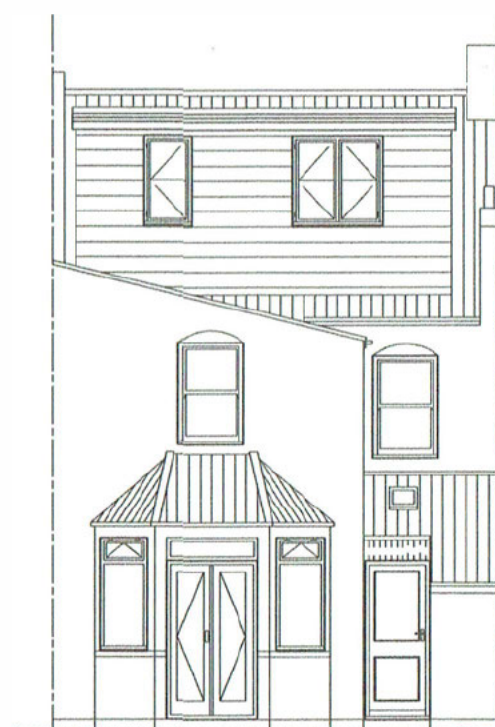

REAR

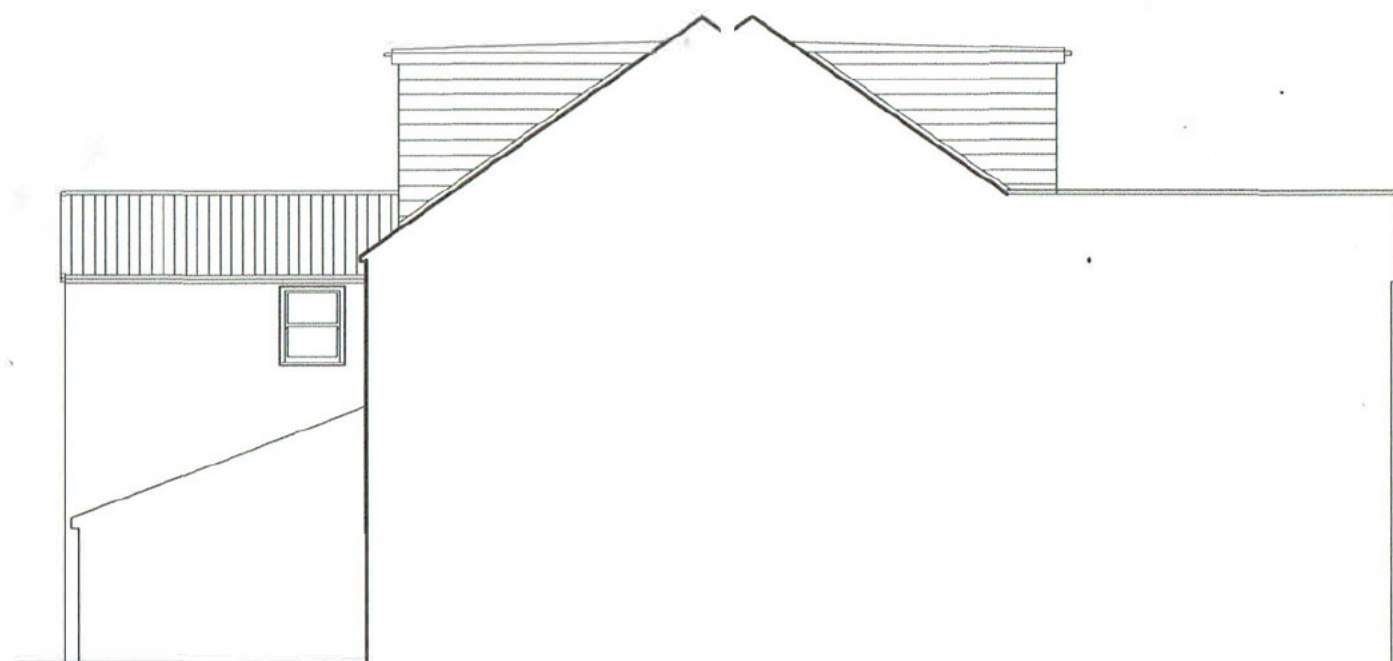

RH SIDE

LH SIDE

EXISTING AND PROPOSED ELEVATIONS (NO CHANGES)



A	Date	Revisions

Copyright

Client
A LEE

Job Title
16 Elmgrove Road
Fishponds

Drawing Title
Elevations

Scale
1:100

Date
Sept 25

Drawn by
BP

Drg No.
2116-6

Rev.