



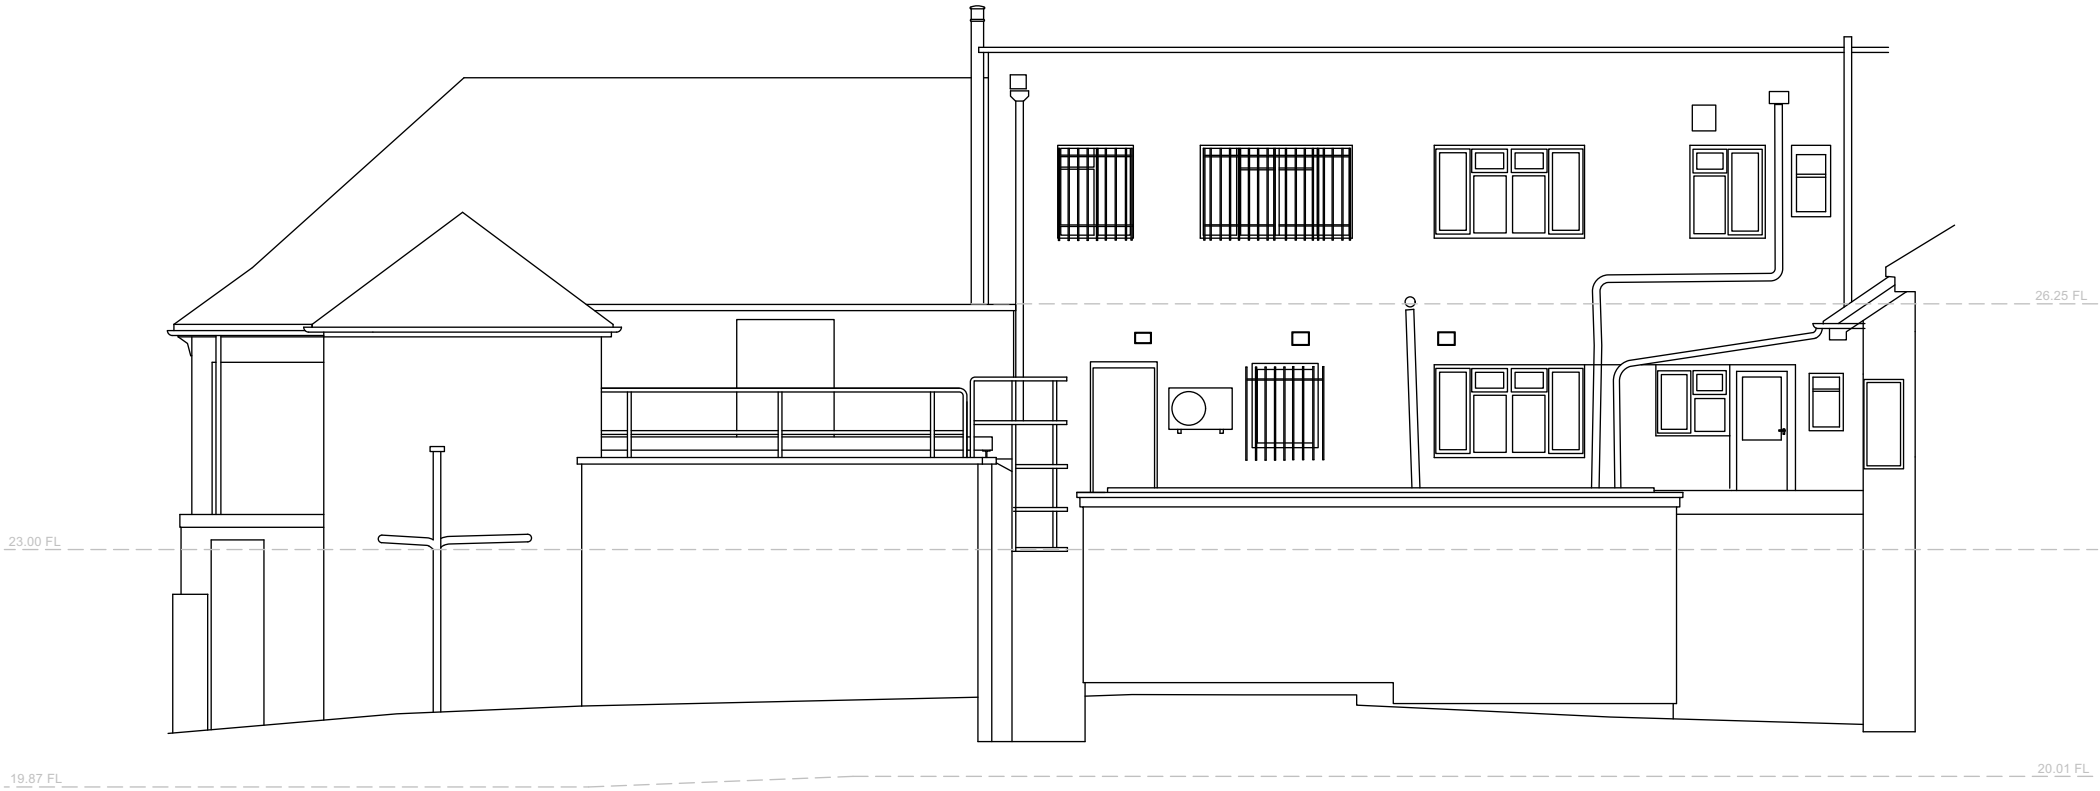

EXISTING EAST ELEVATION

 

EXISTING ELEVATIONS
FOR DEVELOPEMENT APPLICATION ONLY.

No.	Date	Dr/Ch	Revision Notes			
Project Title 286-292 Wells Road. Bristol Project Client Empyrean Properties Limited Suitability Code - Description S0 INITIAL STATUS				Sheet Scale: 1:100 @ A3 Date: 28/11/2024 Drawn By: PDR Reviewed By: Copyright. Check all dimensions on site. . This drawing is only to be used on the site for which designed.	Sheet No. Project ID - Originator - Volume - Level - Type - Role - Number 2119-CMS- XX -XX-DR-A-PL05 Sheet Title Existing Elevations 26 Martingate, Corsham, Wiltshire, SN13 0HL, Web: www.cms-group.co, Tel: 01249 701333	Rev CMS Architects