




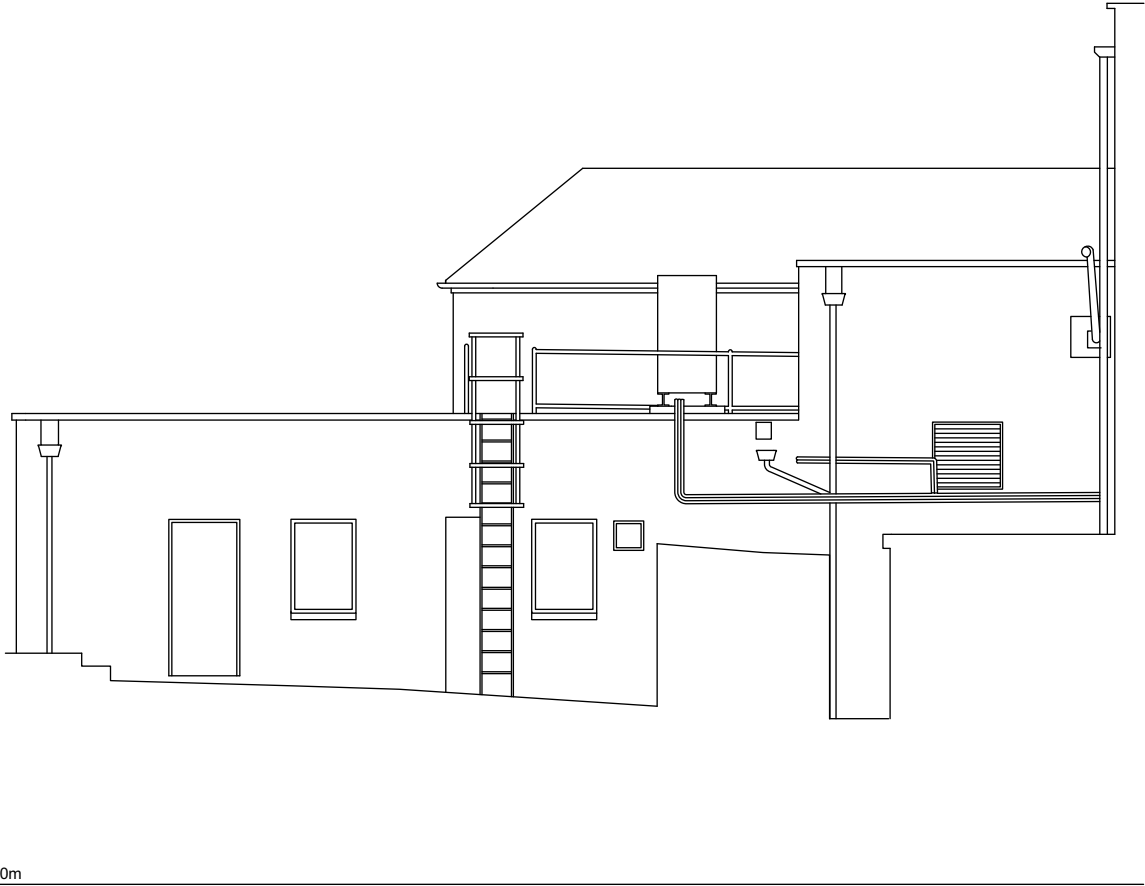

EXISTING COURTYARD NORTH ELEVATION

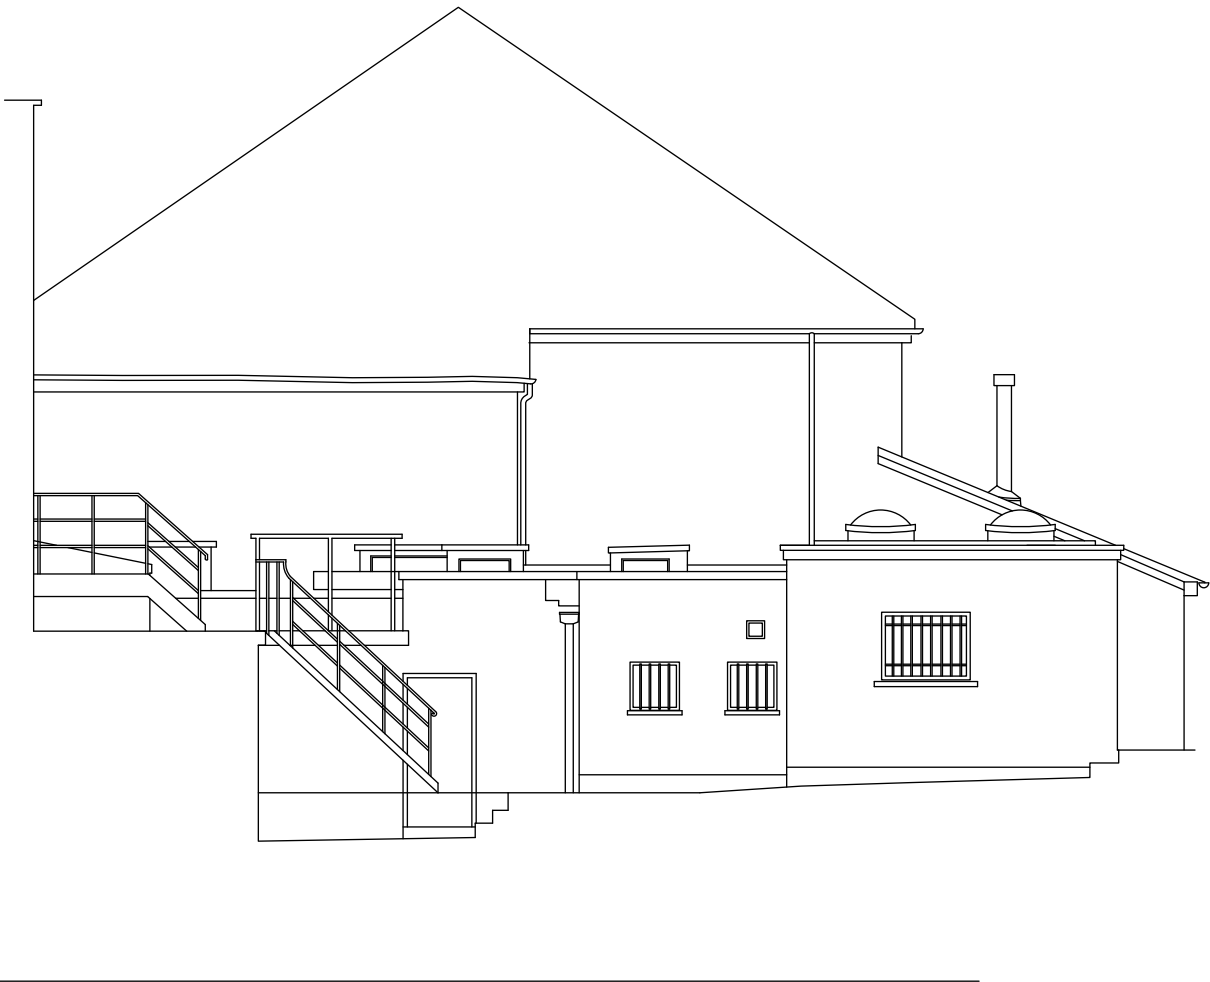

EXISTING COURTYARD SOUTH ELEVATION

 

EXISTING ELEVATIONS
FOR DEVELOPEMENT APPLICATION ONLY.

No.	Date	Dr/Ch	Revision Notes		
Project Title 286-292 Wells Road. Bristol			Sheet Scale: 1:100 @ A3	Sheet No. Project ID - Originator - Volume - Level - Type - Role - Number	Rev
Project Client Empyrean Properties Limited			Date: 28/11/2024	2119-CMS- XX -XX-DR-A-PL06	
Suitability Code - Description			Drawn By: PDR	Sheet Title Existing Elevations	
S0 INITIAL STATUS			Reviewed By:	26 Martingate, Corsham, Wiltshire, SN13 0HL, Web: www.cms-group.co, Tel: 01249 701333	
			Copyright. Check all dimensions on site. . This drawing is only to be used on the site for which designed.		