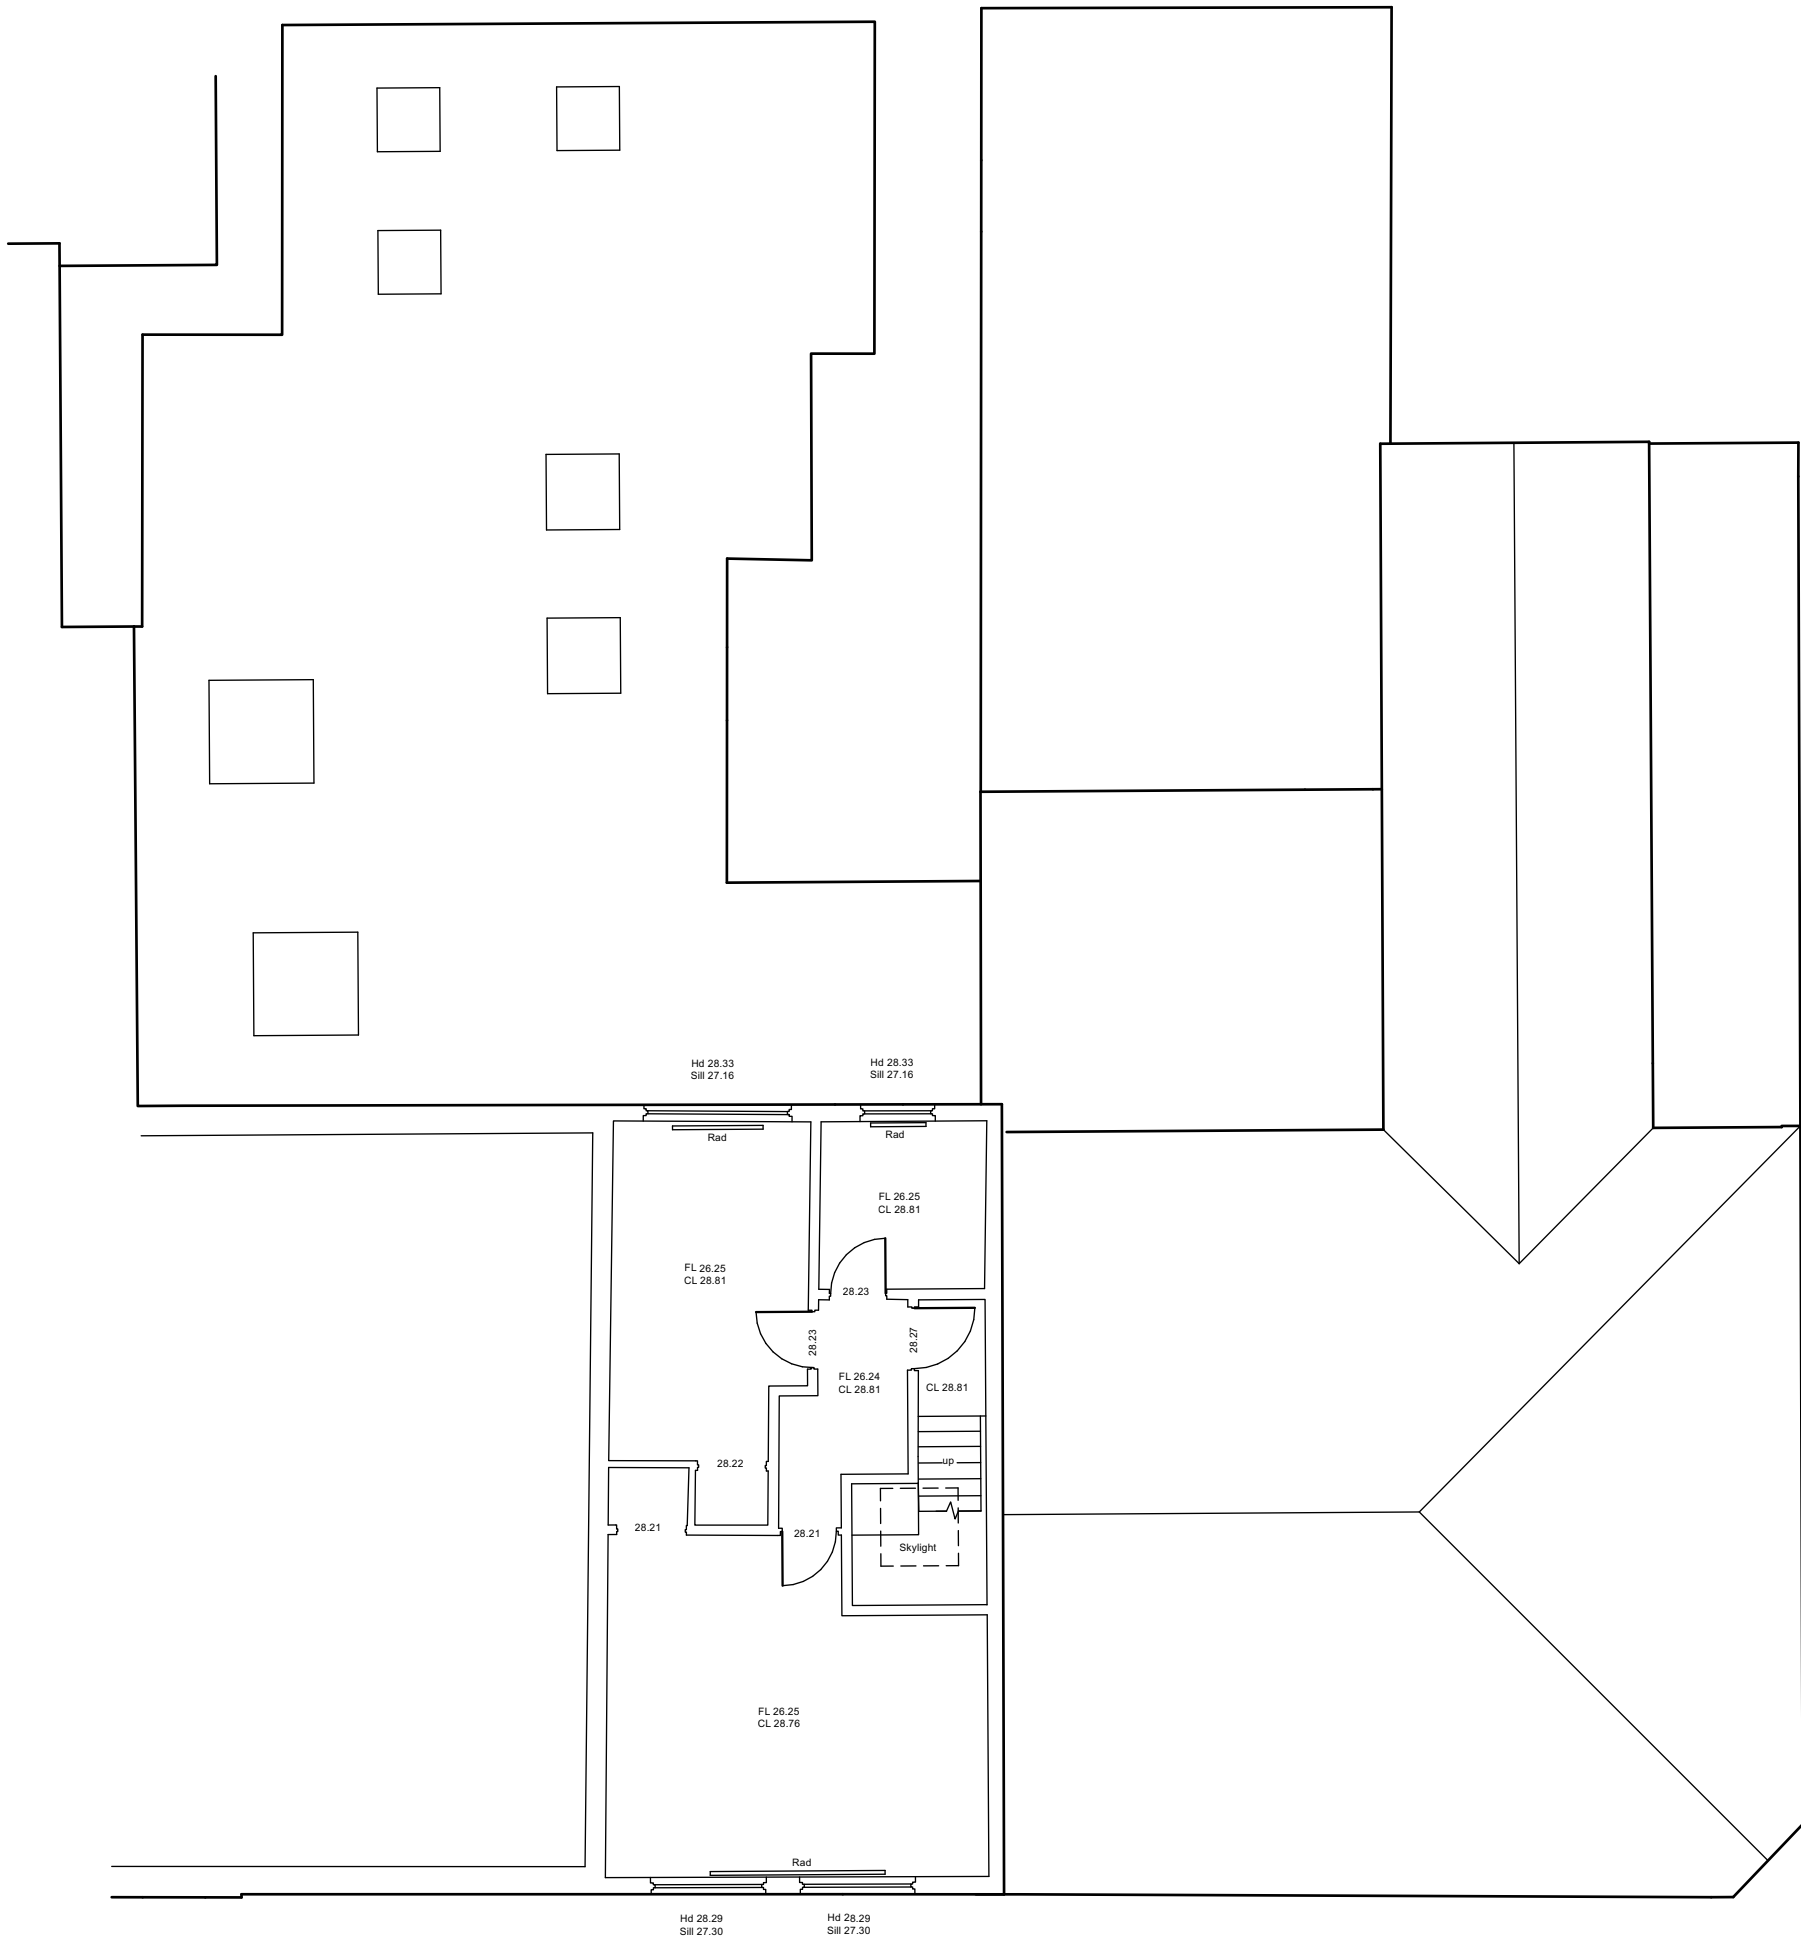


**EXISTING SECOND FLOOR PLAN
FOR DEVELOPEMENT APPLICATION ONLY.**

No. Date Dr/Ch Revision Notes

Project Title
286-292 Wells Road. Bristol
Project Client
Empyrean Properties Limited
Suitability
Code - Description
S0 INITIAL STATUS

Sheet Scale: 1:100 @ A3
Date: 28/11/2024
Drawn By: PDR
Reviewed By:

Copyright. Check all dimensions on site. .
This drawing is only to be used on the site for which designed.

Sheet No.
Project ID - Originator - Volume - Level - Type - Role - Number
2119-CMS- XX -XX-DR-A-PL03
Sheet Title
Existing Second Floor Plan
26 Martingate, Corsham, Wiltshire, SN13 0HL, Web: www.cms-group.co, Tel: 01249 701333

Rev

