
 


Schedule of Accommodation		
Flat No.	Descript.	GIA (m2)
01	1B2P	50.7
02	2B3P	65.2
03	1B2P	54.5
04	1B2P	98.7
05	1B2P	56.0
06	1B2P	50.0
07	1B2P	53.4
08	1B1P	39.3
09	1B1P.	43.8

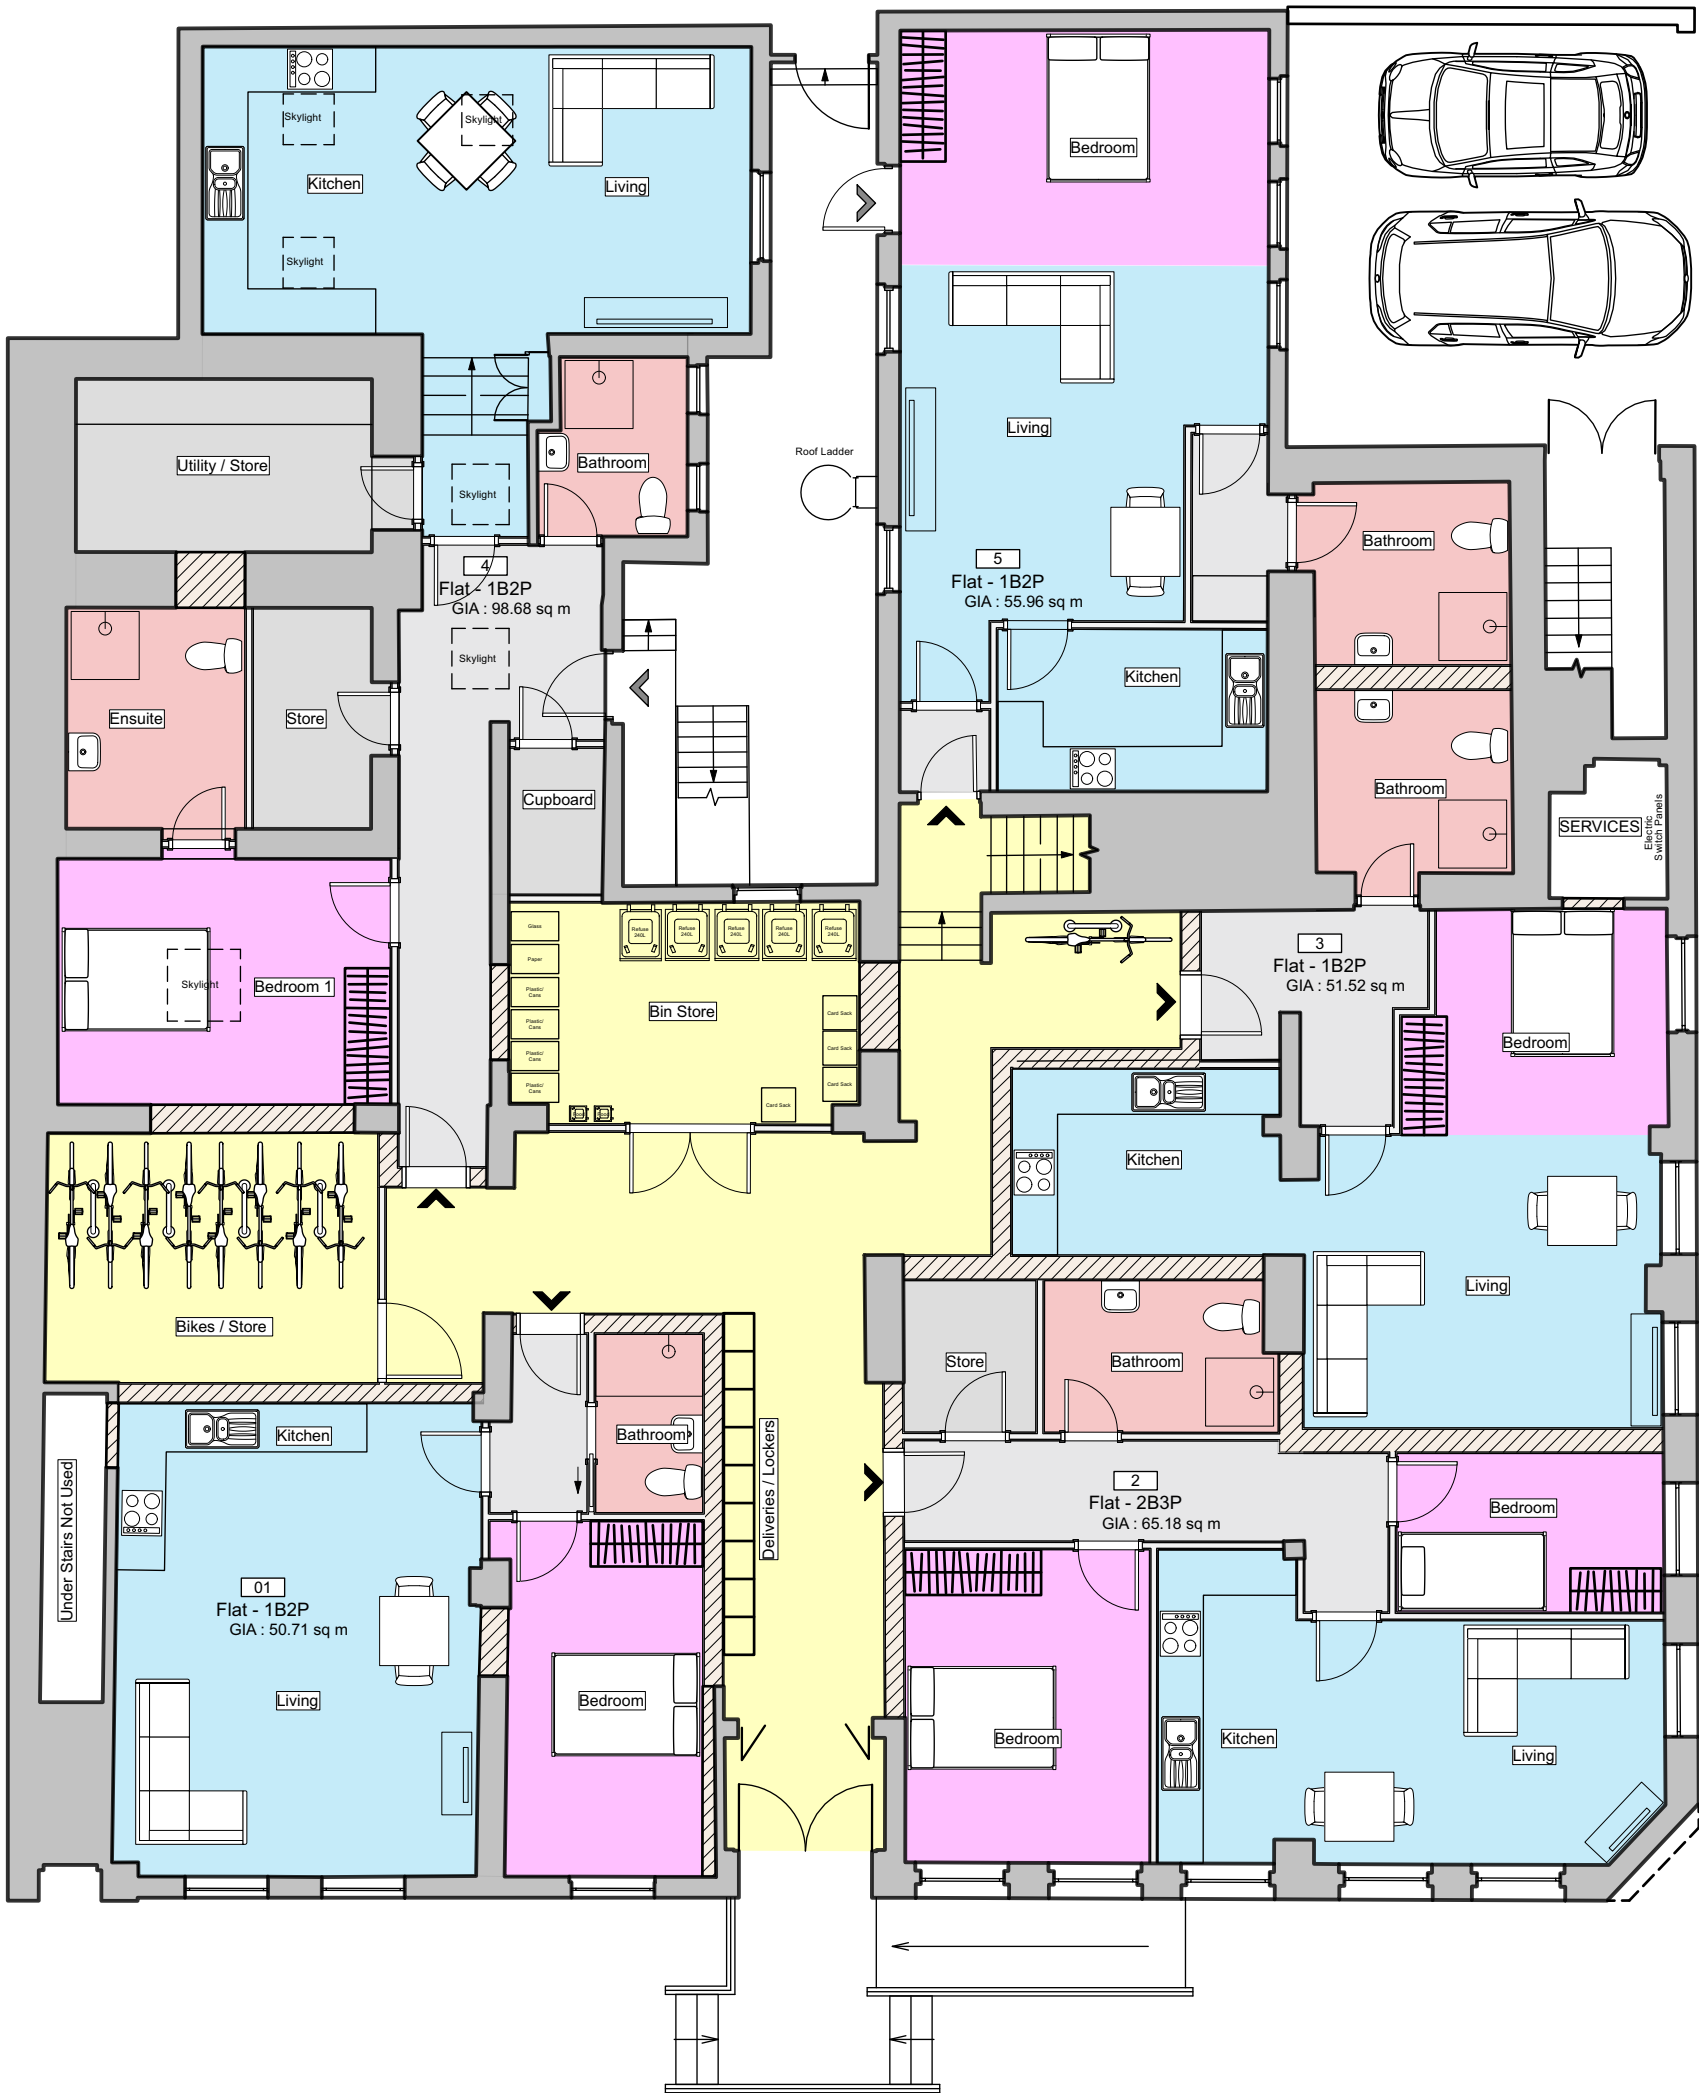

PROPOSED GROUND FLOOR PLAN
FOR DEVELOPEMENT APPLICATION ONLY.

No. Date Dr/Ch Revision Notes

Project Title
286-292 Wells Road. Bristol
Project Client
Empyrean Properties Limited
Suitability
Code - Description
S0 INITIAL STATUS

Sheet Scale: 1:100 @ A3
Date: 28/11/2024
Drawn By: PDR
Reviewed By:
Copyright. Check all dimensions on site. .
This drawing is only to be used on the site for which designed.

Sheet No.
Project ID - Originator - Volume - Level - Type - Role - Number
2119-CMS- XX -XX-DR-A-PL10
Sheet Title
Proposed Ground Floor Plan
26 Martingate, Corsham, Wiltshire, SN13 0HL, Web: www.cms-group.co, Tel: 01249 701333

Rev

