Key

Proposed elements to be demolished (subject to structural engineer's report)


Proposed Fire rated separating wall


Proposed Fire rated compartment wall

Existing wall

Standard partition wall

Mansard Roof

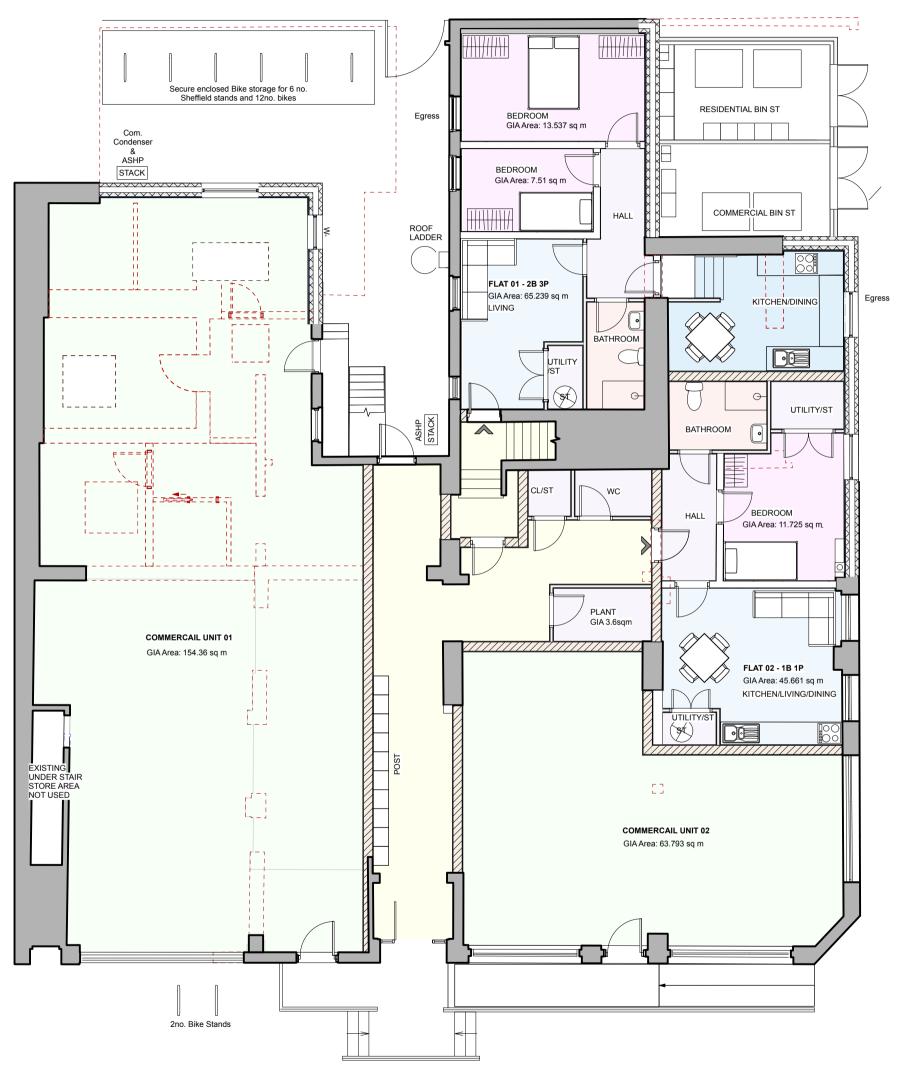

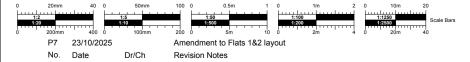

PROPOSED GROUND FLOOR PLAN

PLANNING

Project Title 286-292 Wells Road. Bristol Project Client **Empyrean Properties Limited** Suitability A2 APPROVED FOR PLANNING STAGE

Sheet Scale: 1:100@A3 Drawn By: LW Reviewed By: HH

Sheet No. 2119-CMS-XX-XX-DR-A-PL20

26 Martingate, Corsham, Wiltshire, SN13 0HL, Web: www.cms-group.co, Tel: 01249 701333



