

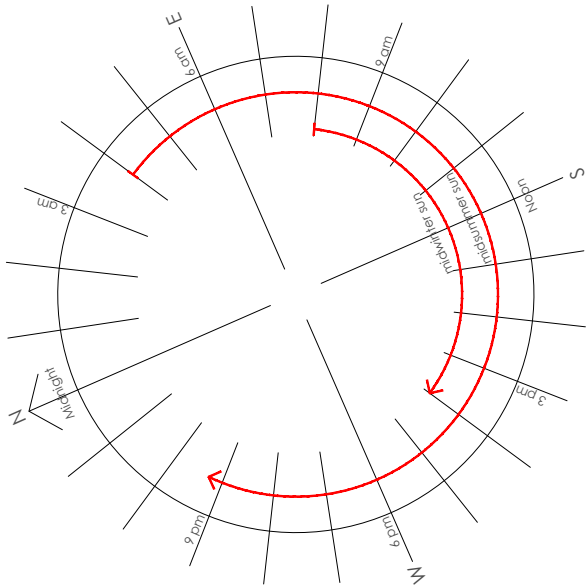
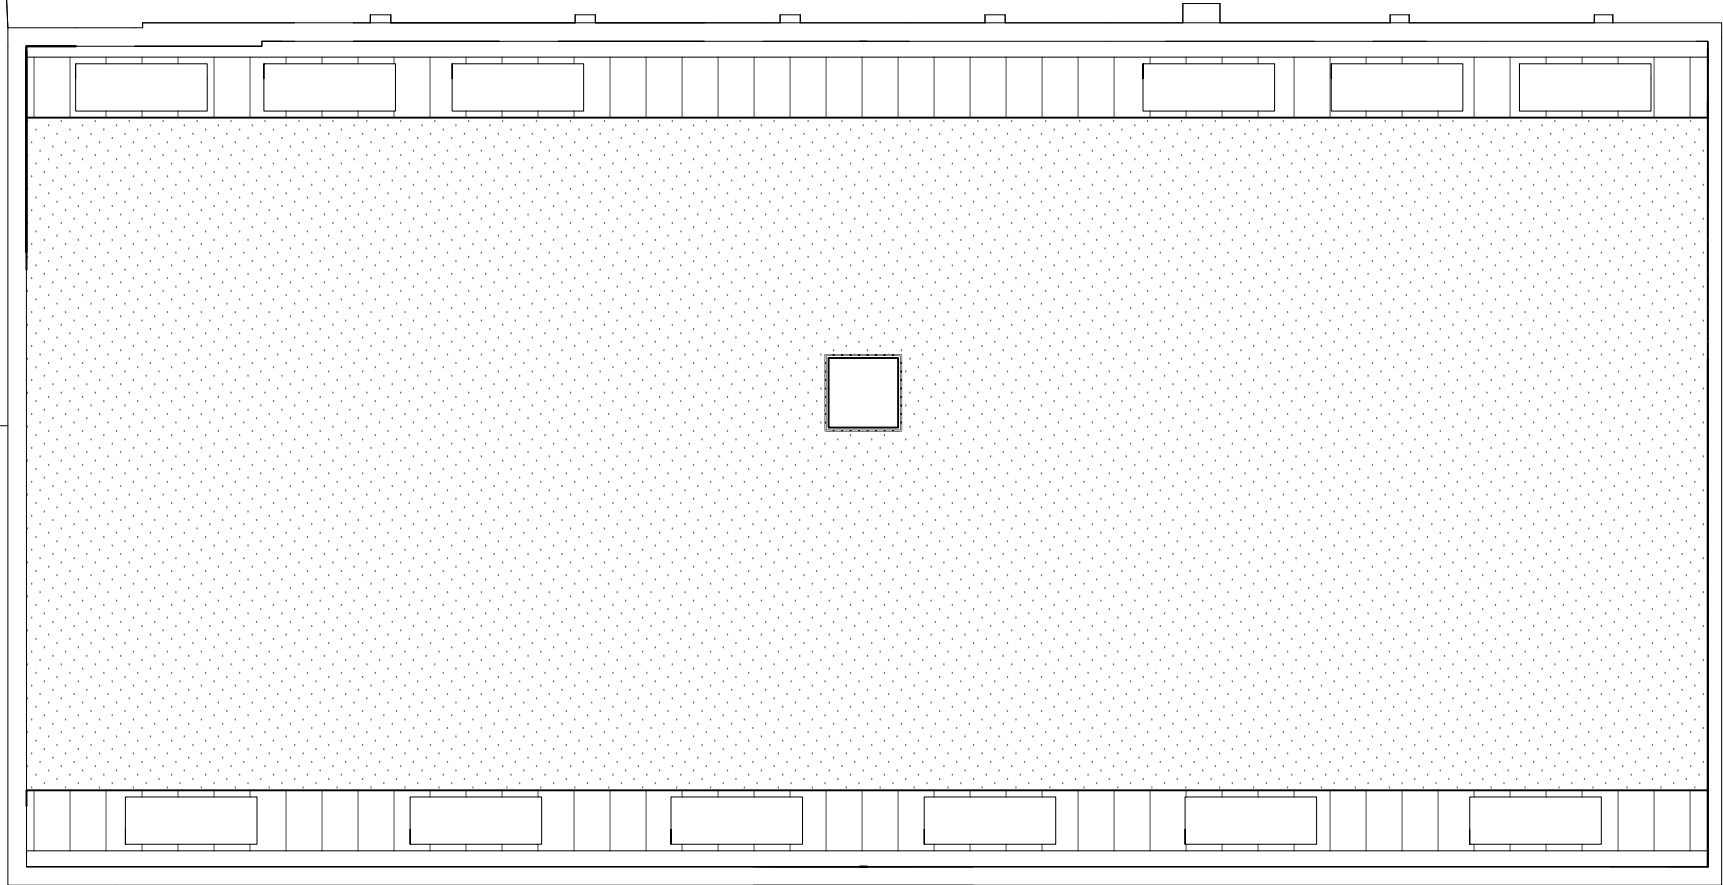


 

ROOF PLAN

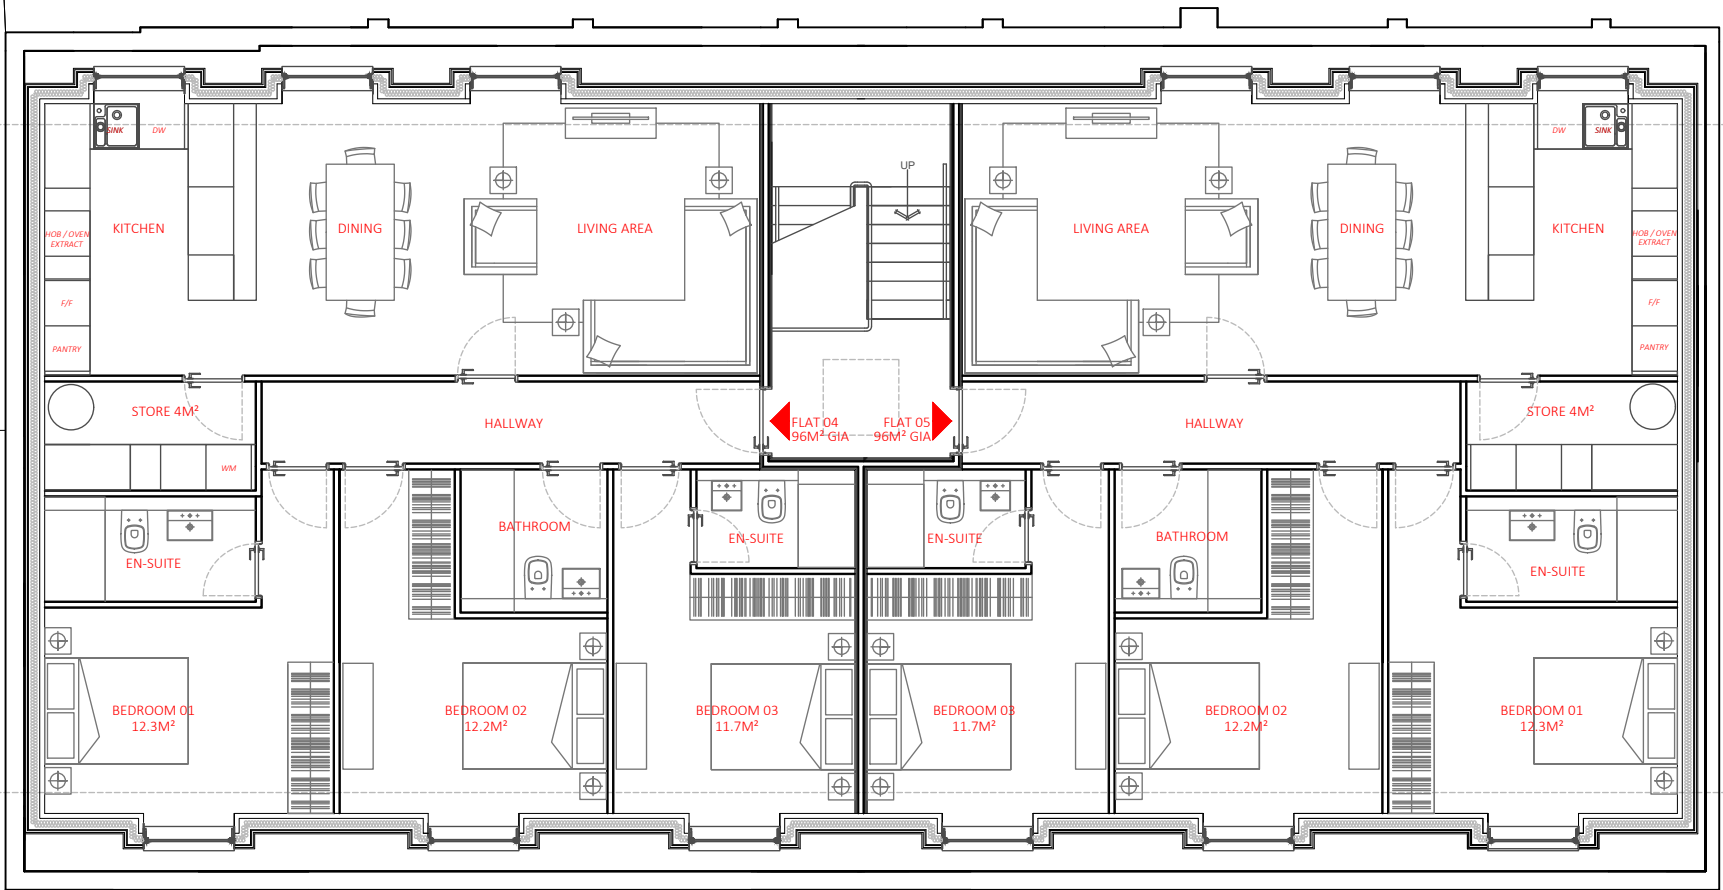

SECOND FLOOR PLAN

PROJECT 2 MERTON ROAD , BISHOPSTON . BRISTOL . BS7 8TL	
TITLE PROPOSED PLANS	
DRAWING NUMBER 1850 - P-103	
REVISION	
REV	DATE
DESCRIPTION	
ISSUE REGISTER	
REV	DATE
DESCRIPTION	
SCALE 1:100 @ A3	
DATE 11.12.2024	
T : 0117 9144282	
E : MATT@BOLT-DESIGN.CO.UK	
The contractor will be held responsible for the accuracy of the setting out and checking of all dimensions on drawings and on site. Do not scaled from drawing. Copyright	