



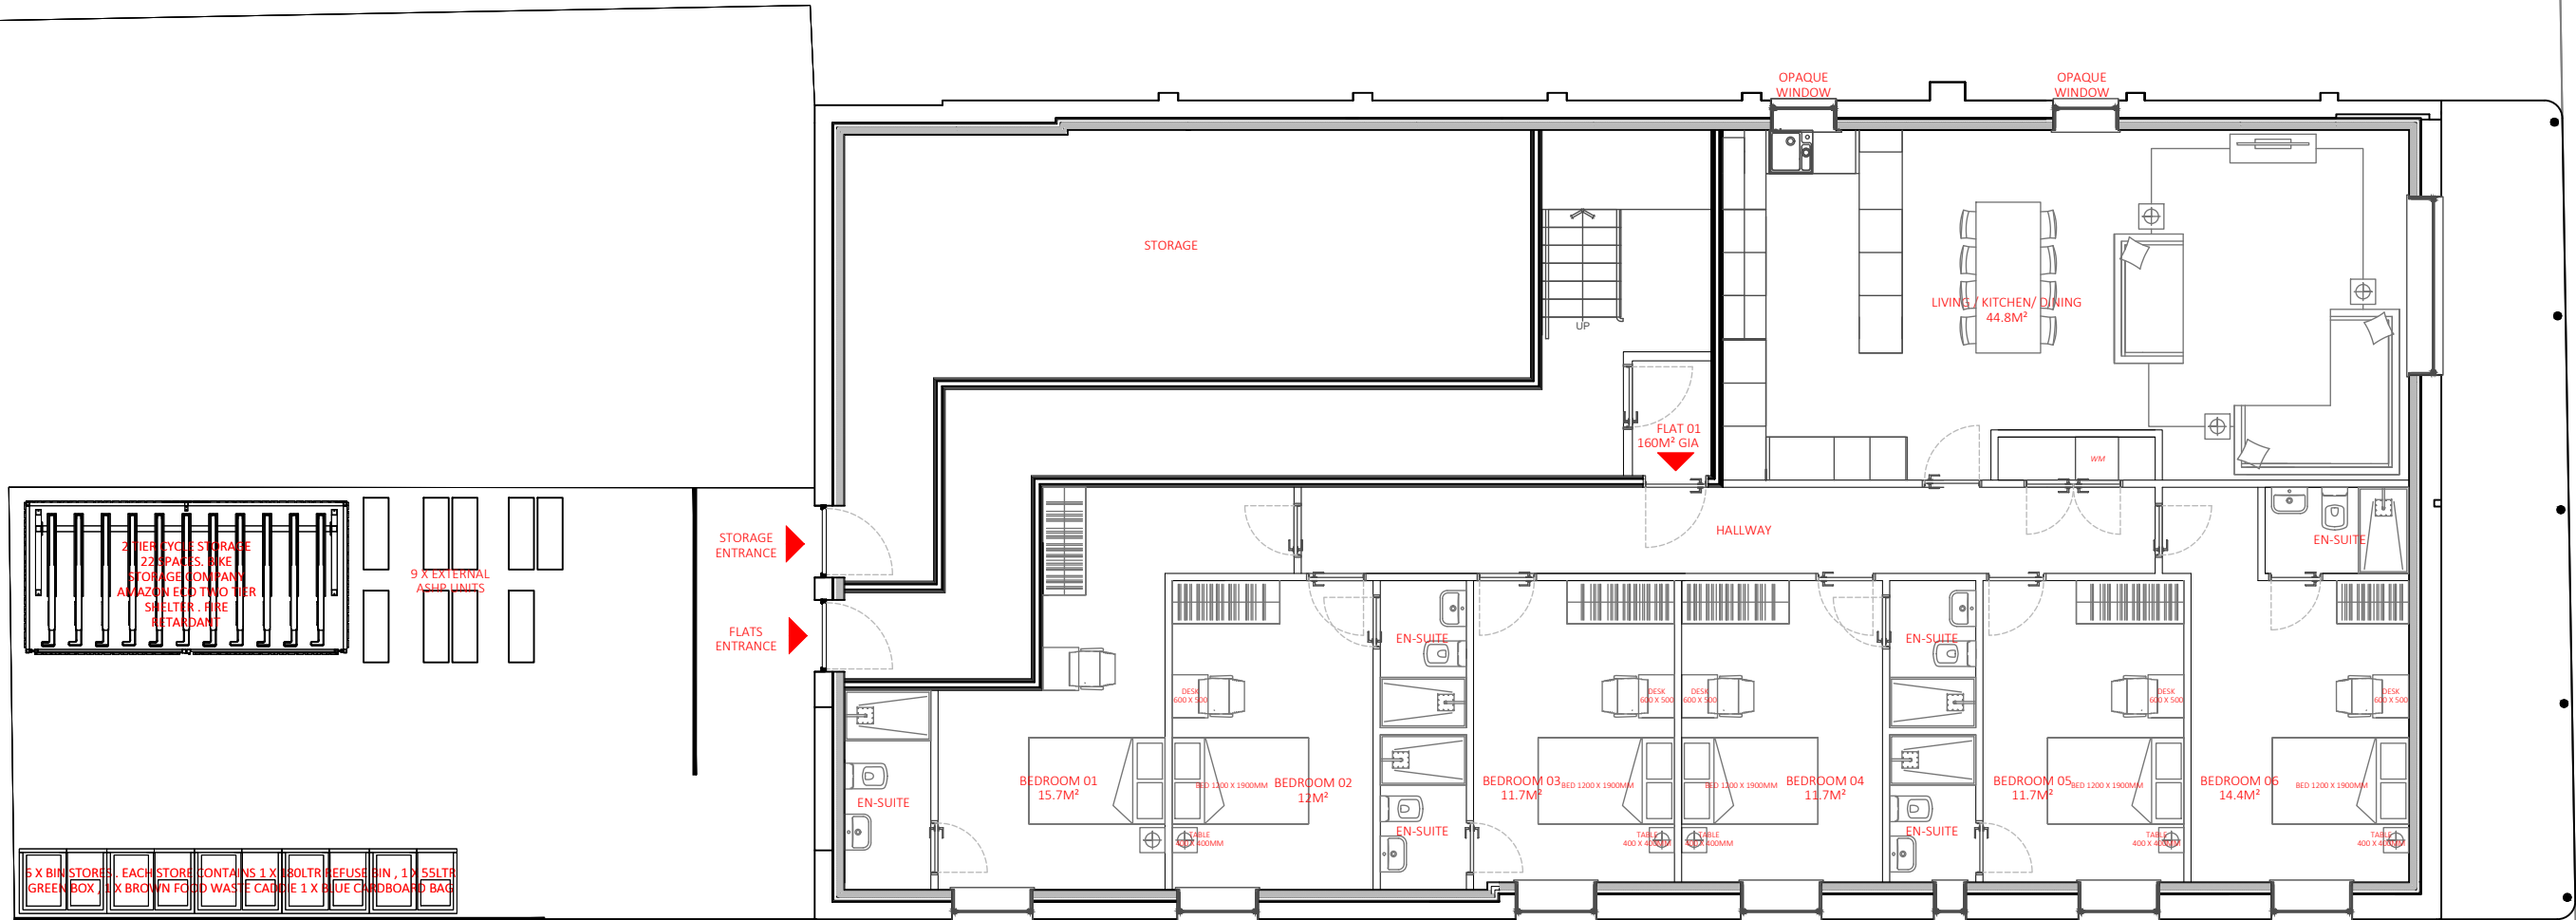

GROUND FLOOR PLAN

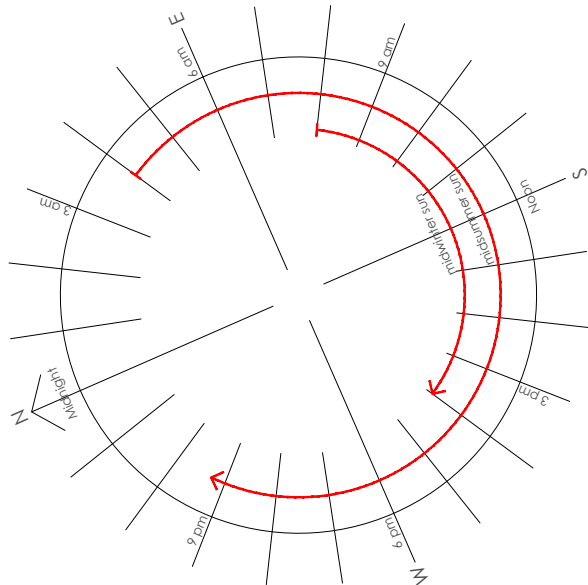


BIN STORE - FRONT ELEVATION


Treated softwood, tongue and groove effect boards with internal treated timber frame. Bin store for:

- 6 No 29ltr organic waste bin,
- 6 No 90ltr Cardboard sack,
- 6No kerbside recycling bins 55ltr .
- 6No 180ltr wheeled bin.

Open front for access with roofing felt finish to top

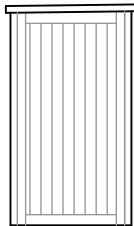

BIN STORE - SIDE ELEVATION

 

PROJECT 2 MERTON ROAD , BISHOPSTON . BRISTOL . BS7 8TL		
TITLE PROPOSED PLANS		
DRAWING NUMBER 1850 - P-101		
REVISION		
REV	DATE	DESCRIPTION
ISSUE REGISTER		
REV	DATE	DESCRIPTION
SCALE 1:100 @ A3		DATE 11.12.2024
T : 0117 9144282		E : MATT@BOLT-DESIGN.CO.UK
The contractor will be held responsible for the accuracy of the setting out and checking of all dimensions on drawings and on site. Do not scaled from drawing. Copyright		