


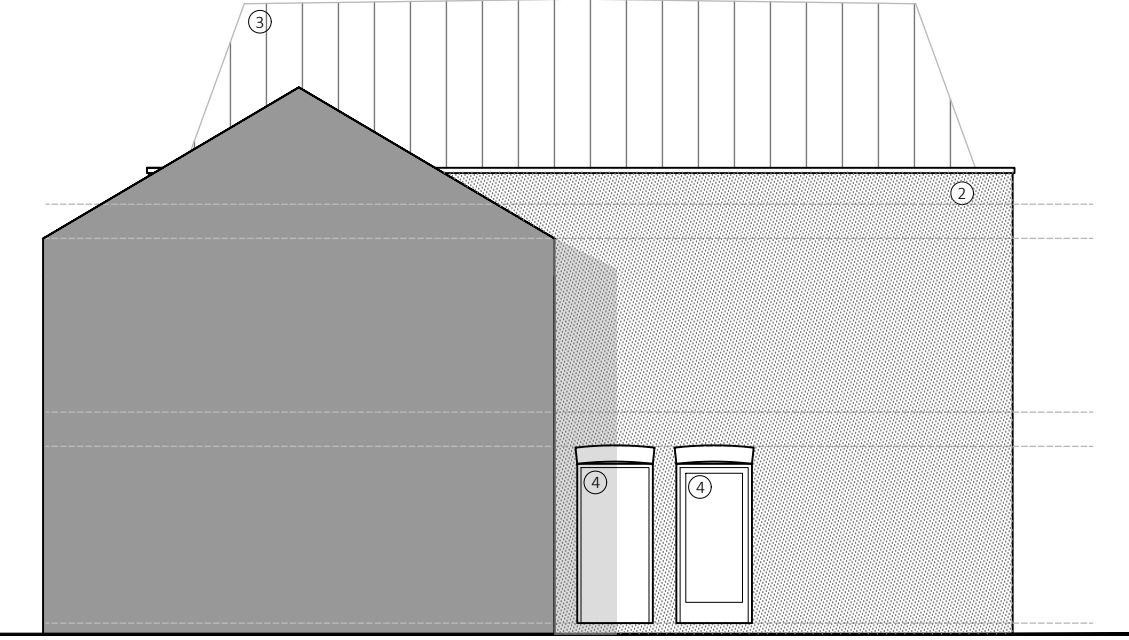


SOUTH EAST ELEVATION - SIDE



NORTH EAST ELEVATION - REAR




NORTH WEST ELEVATION - SIDE

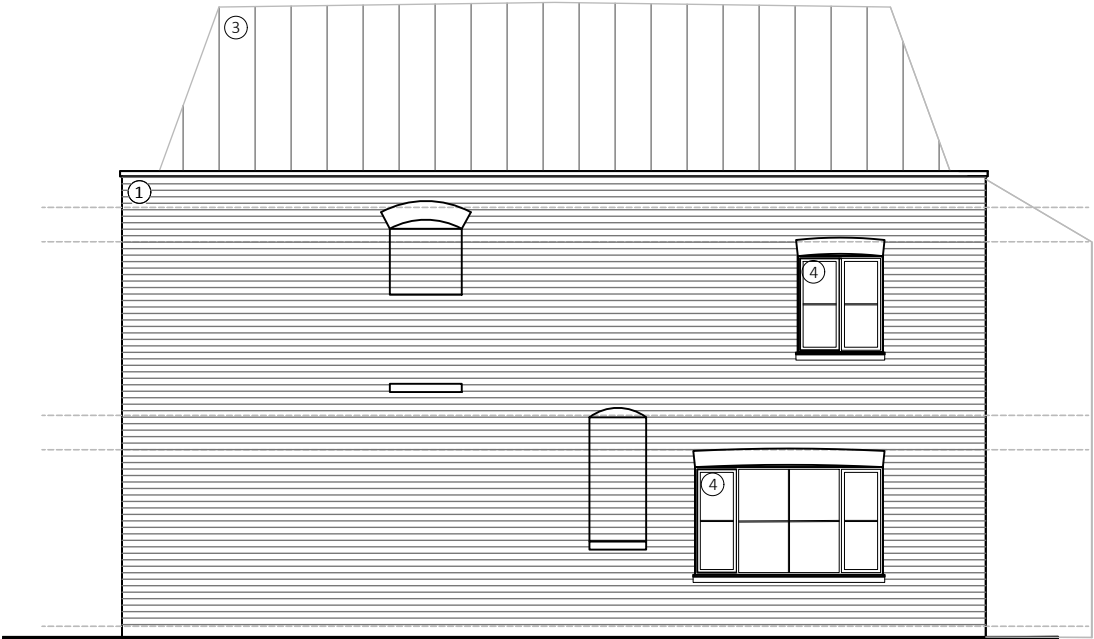

SOUTH WEST ELEVATION - FRONT

MATERIAL LEGEND

- ① BRICK
- ② RENDER
- ③ STANDING SEAM ROOFING
- ④ ALUMINIUM WINDOWS + DOORS

 

PROJECT 2 MERTON ROAD , BISHOPSTON . BRISTOL . BS7 8TL		
TITLE PROPOSED ELEVATIONS		
DRAWING NUMBER 1850 - P-104		
REVISION		
REV	DATE	DESCRIPTION
SCALE 1:100 @ A3		DATE 11.12.2024
T : 0117 9144282		E : MATT@BOLT-DESIGN.CO.UK
The contractor will be held responsible for the accuracy of the setting out and checking of all dimensions on drawings and on site. Do not scaled from drawing. Copyright		