



Refer also to drawing 415 for full colour elevations

South Elevations

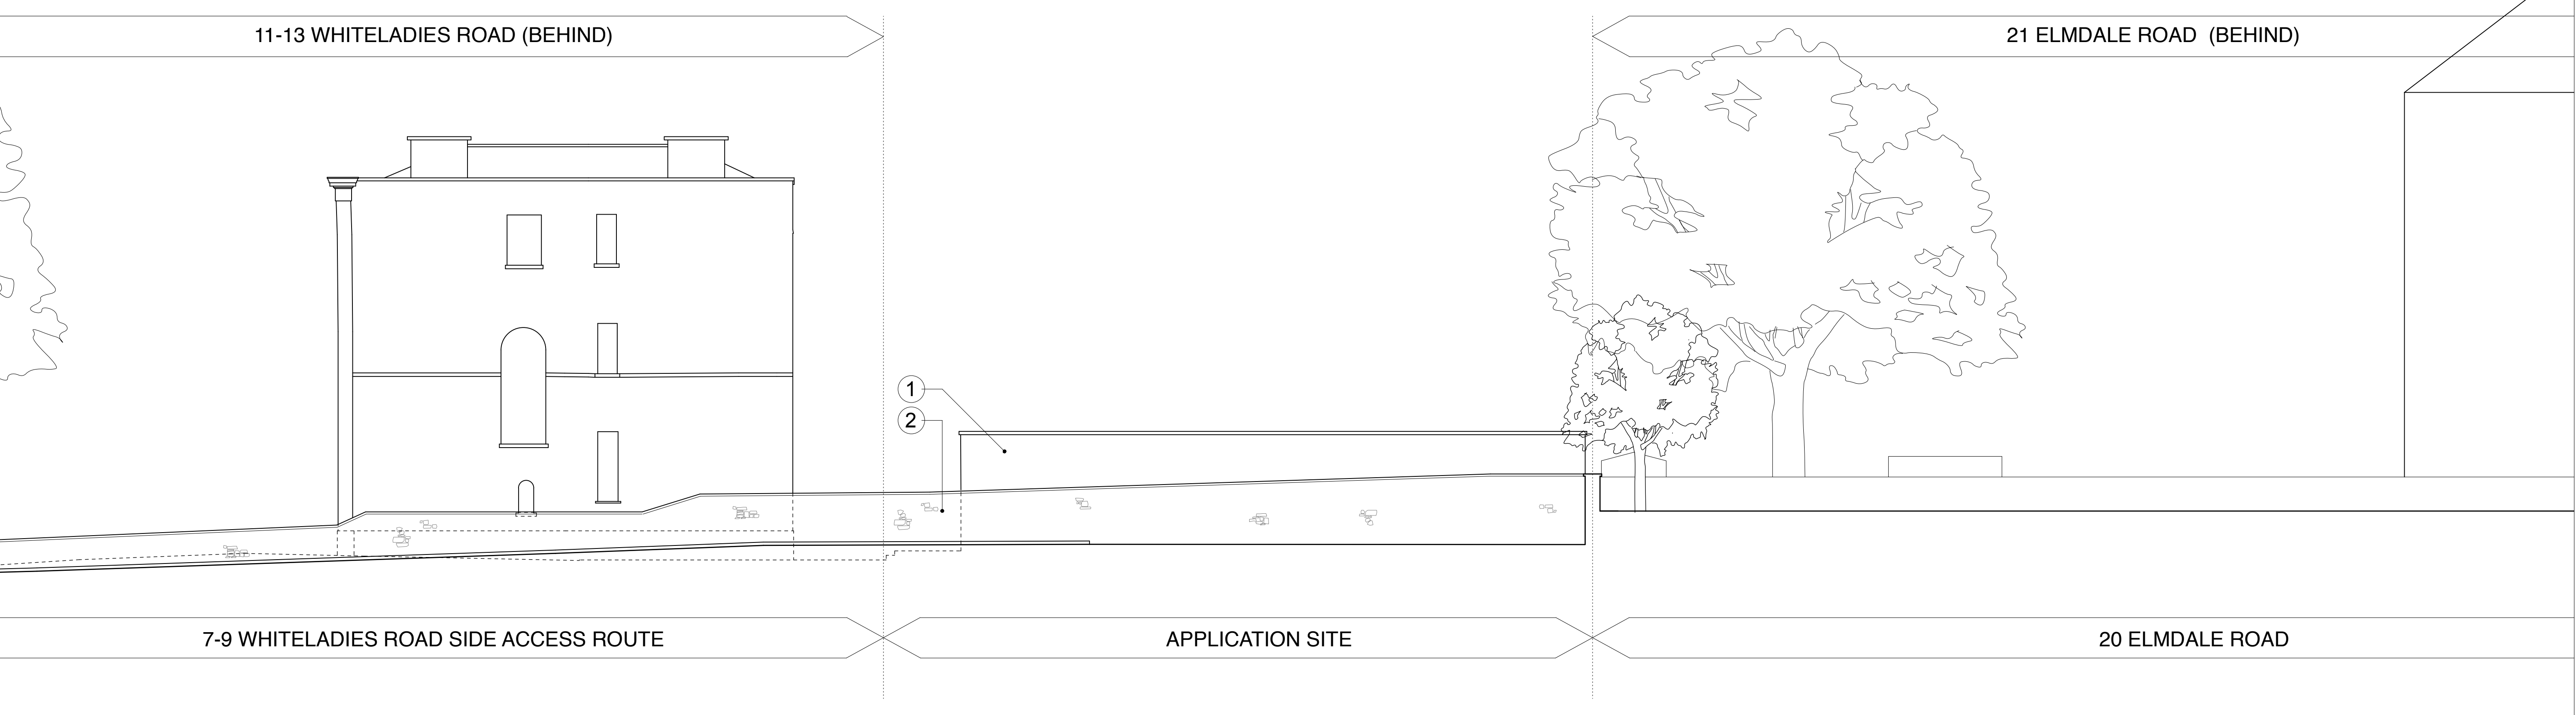

EXISTING SOUTH ELEVATION

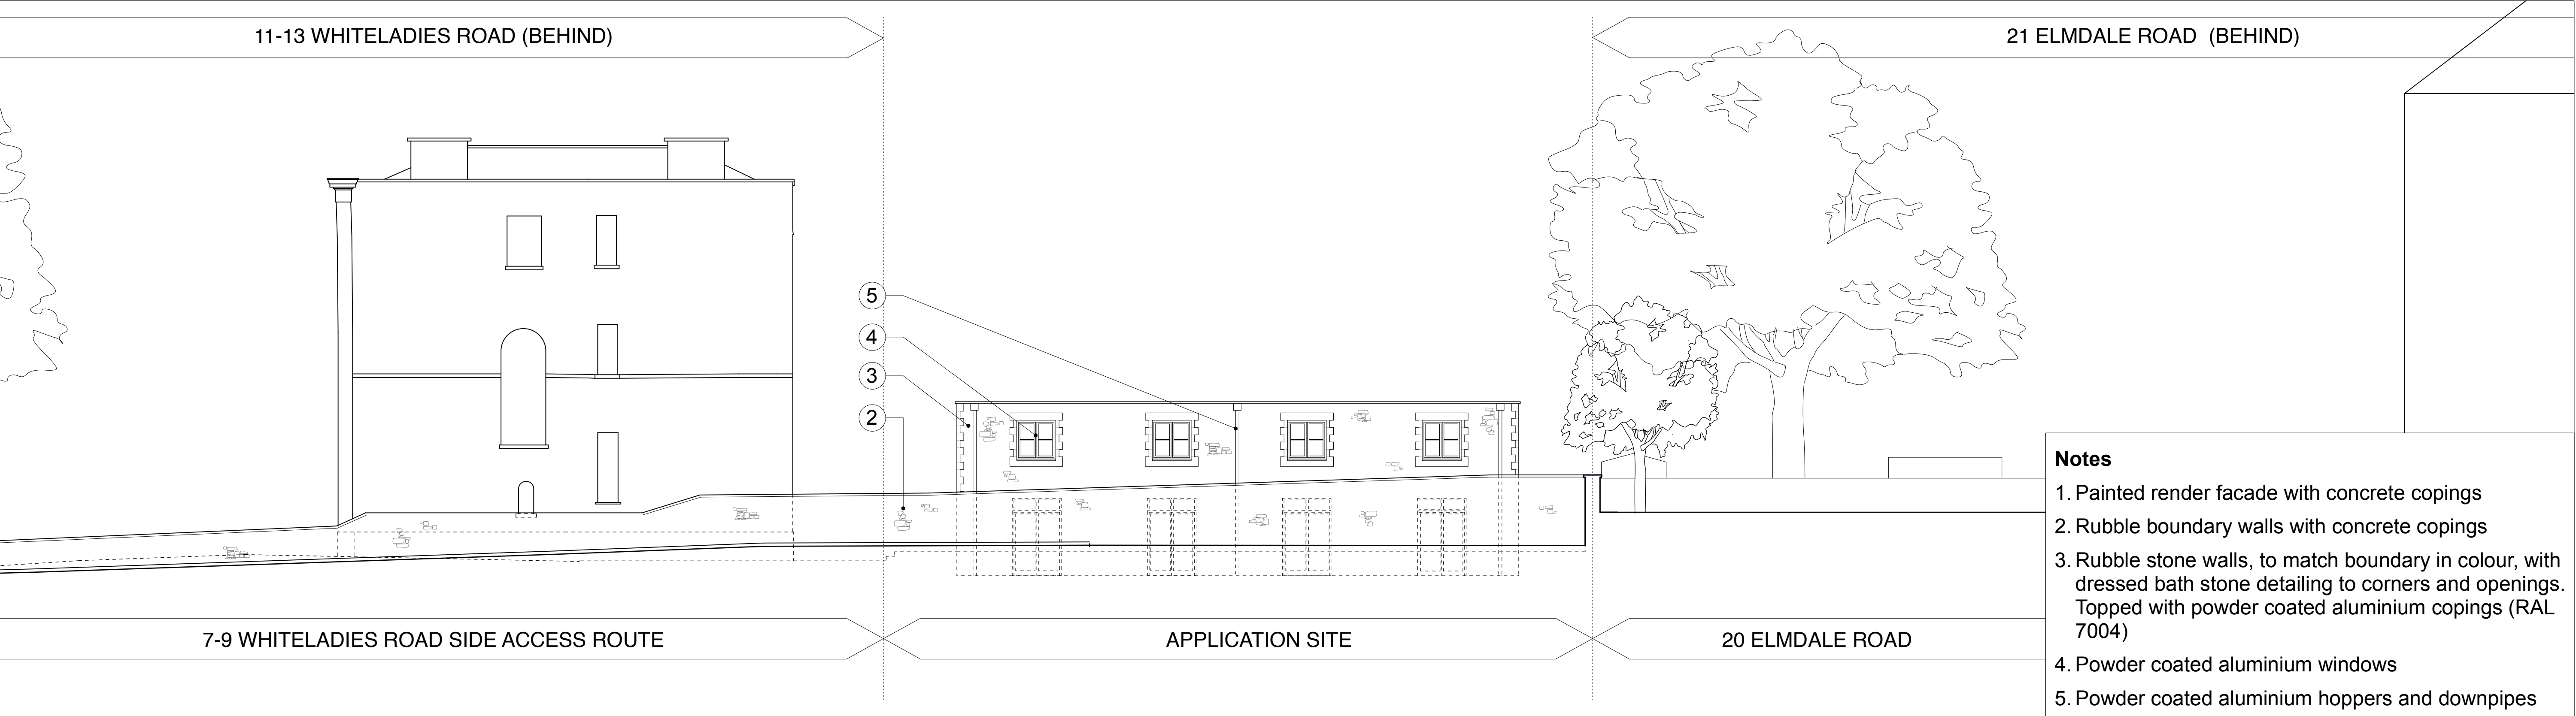

PROPOSED SOUTH ELEVATION



5 Park Street Avenue
Bristol
BS1 5LQ
mail@shuarchitects.uk
0117 248 2688

Project number
2131

Project
Rear Block to
11-13 Whiteladies Road
Bristol BS8 1PB

Status
PLANNING

Use figured dimensions only. Only build
from drawing marked for 'Construction'.

Sheet Title
South Elevations

Drawn by
CH
Date
Sept 2025

Scale
1:100@A1

Sheet number
412

Revision
P1

REVISION SUMMARY	DATE	REVISION
------------------	------	----------