


LEGEND

- School Boundary
- Red line extent of planning application area
- Fence line where different from school boundary
- Lease Boundary (approximate)
- Playing Field Main Access Points


Notes

Site based on OS Survey data

Cabling to be laid between red lines.
Area enclosed by red application line: 1000m²

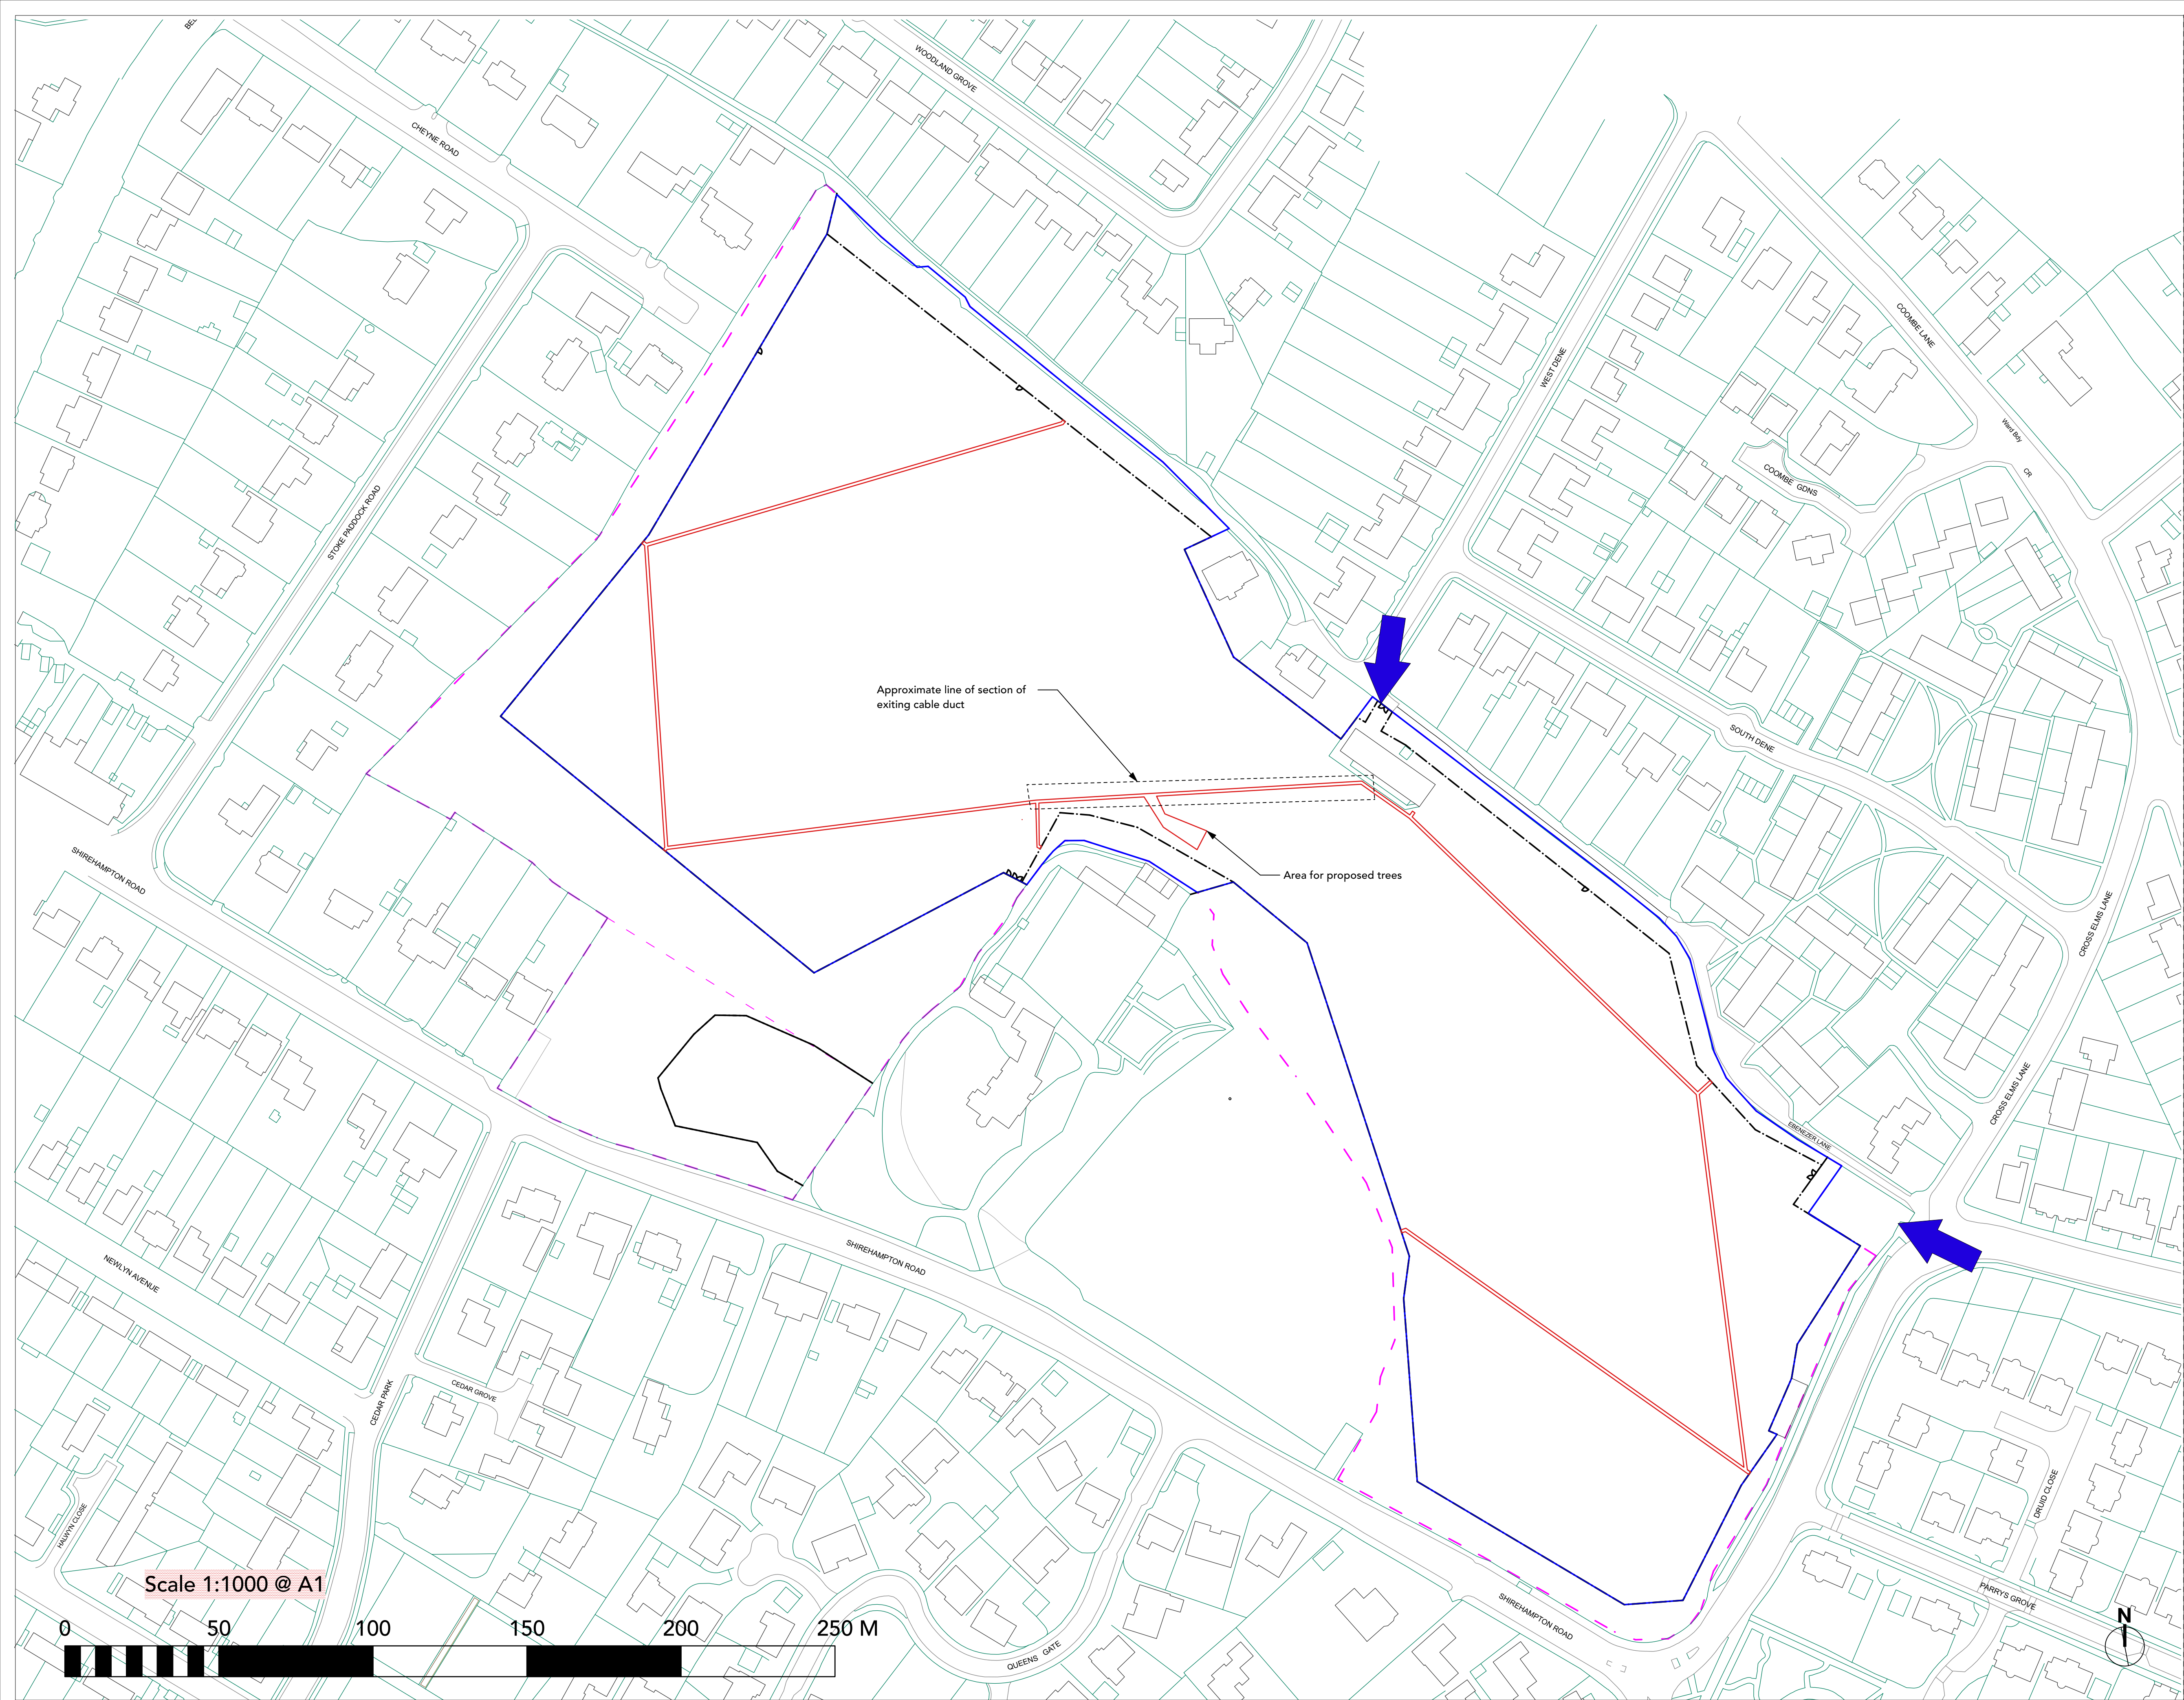

Scale 1:1000 @ A1

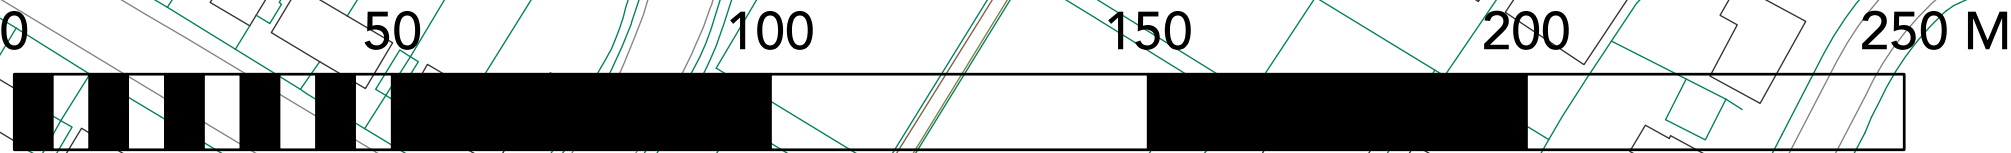

For Planning

4D Landscape Design

Urban Design Studio C • 14 Backfields Lane • Bristol • BS2 8QW
www.4dd.com



Project	Cotham Fields	September 2025	2025.07
Title	CCTV Application Site Plan		
Scale @A1	1:1000	Drawing number: 2025 CCTV P01	Issue:

This drawing is copyright © 4D Landscape Design