


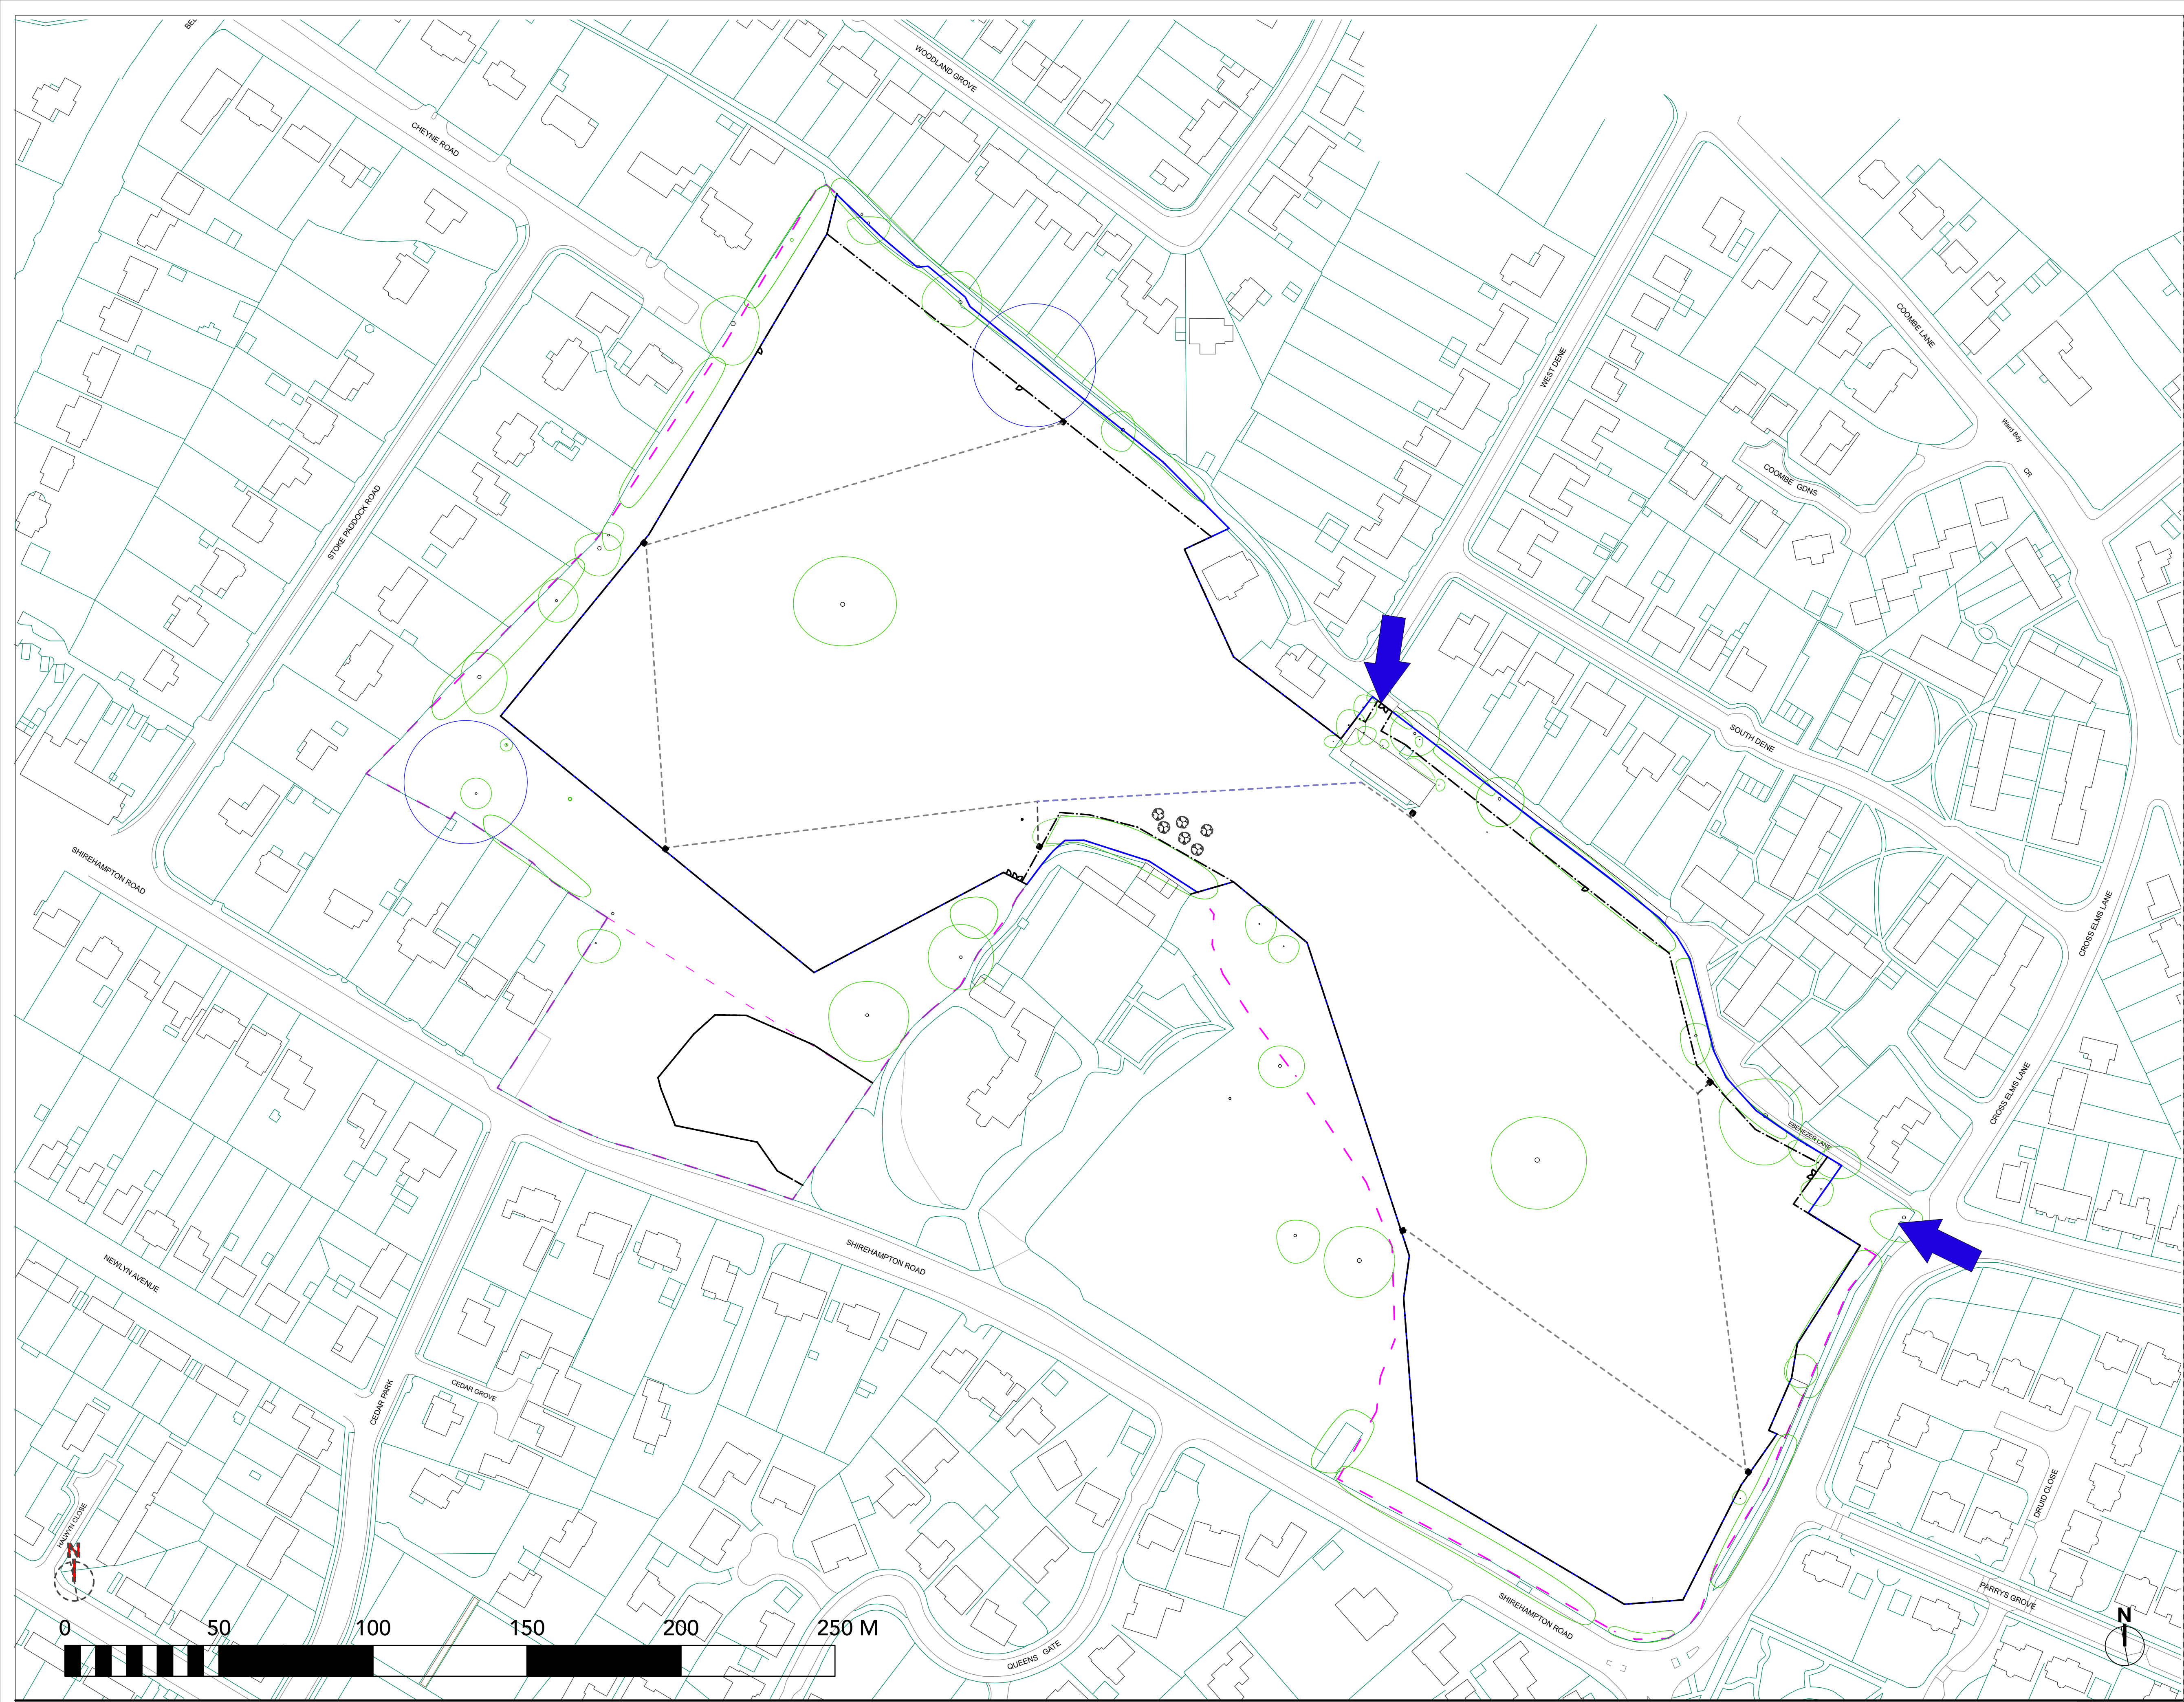

LEGEND

- School Boundary
- CCTV Column and buried base
- CCTV duct line - existing
- CCTV duct line - proposed
- Fence line where different from school boundary
- Lease Boundary (approximate)
- Playing Field Main Access Points
- Proposed new trees

Notes

Site based on OS Survey data

Tree positions in and around the site based on tree survey by Bosky Trees.

20m exclusion area for badger setts shown in blue.

Six new trees proposed:

Deciduous species:
Planted as 16-18, rootballed and clear stemmed to 3m. Double Staked.

Conifers:
120-150cm, pot grown. Single Staked.

For Planning



Project	Cotham Fields	September 2025	2025.07
Title	CCTV Proposed Site Plan		
Scale	1:1000	Drawing number	2025 CCTV P03
Issue			