




Ground Floor Plan GIA 593m2

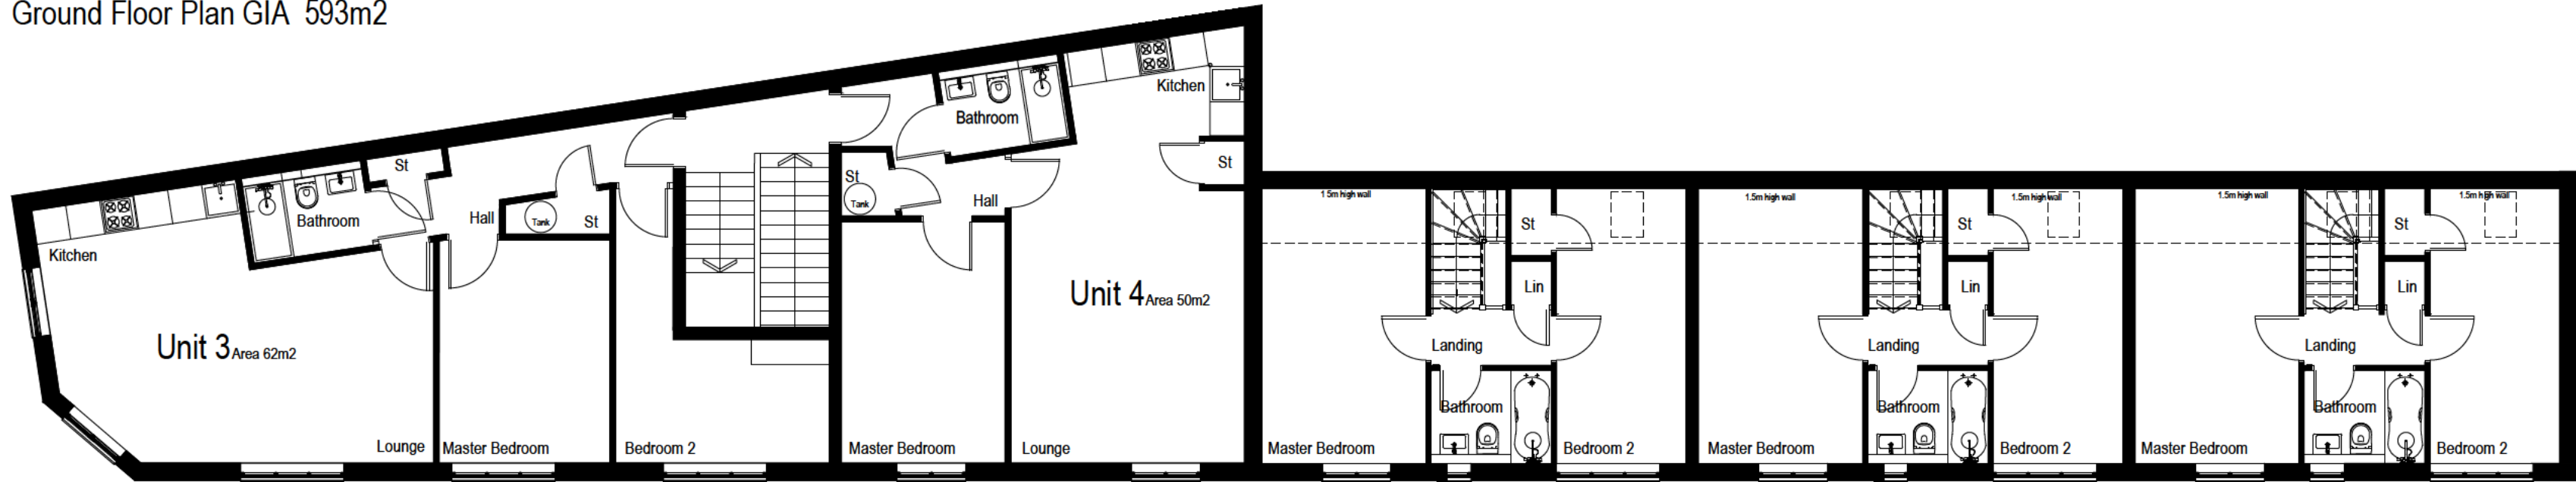


First Floor Plan

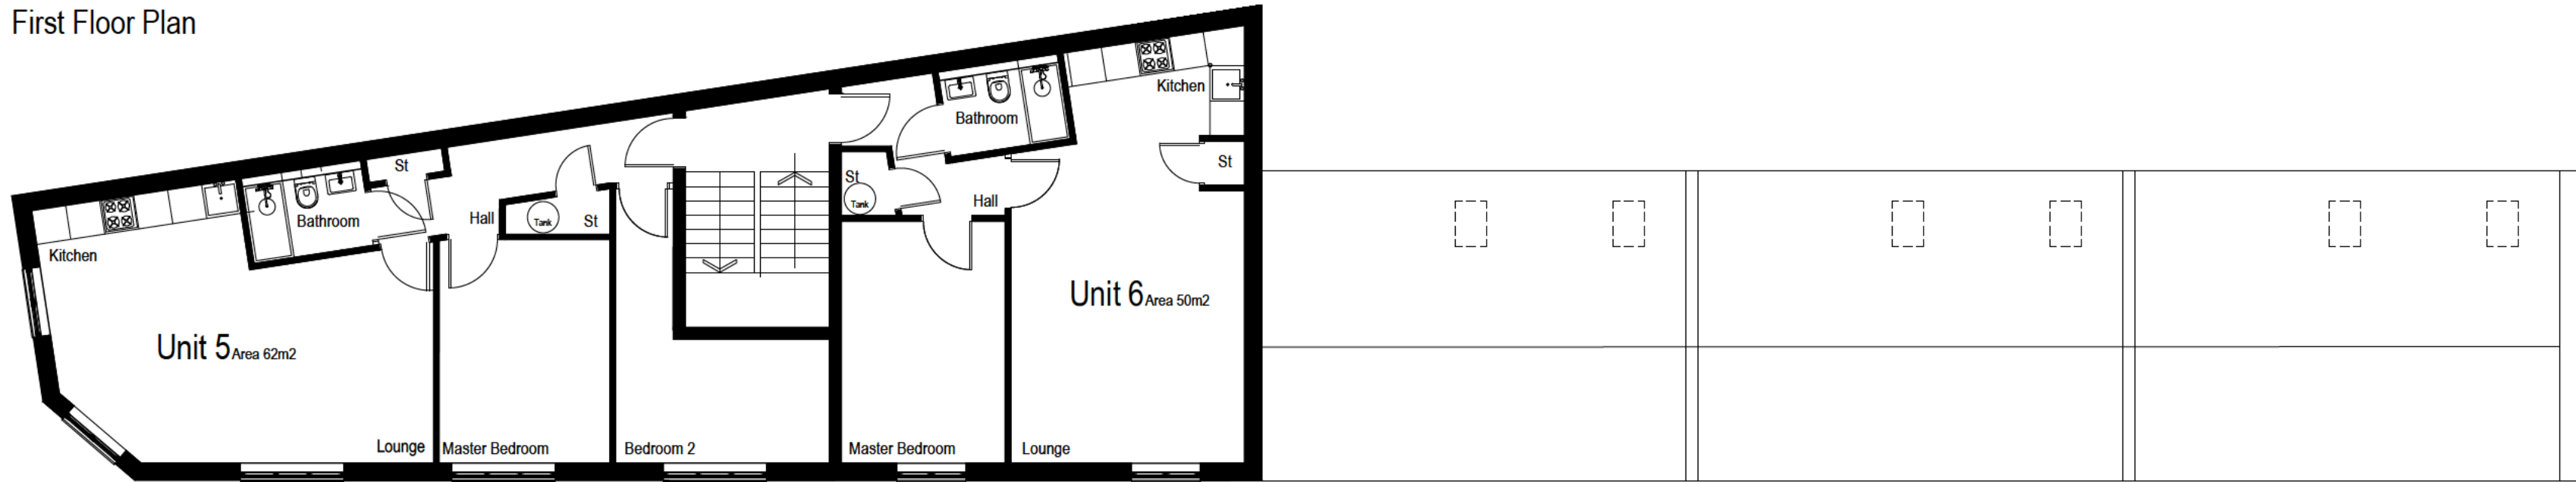

Second Floor Plan

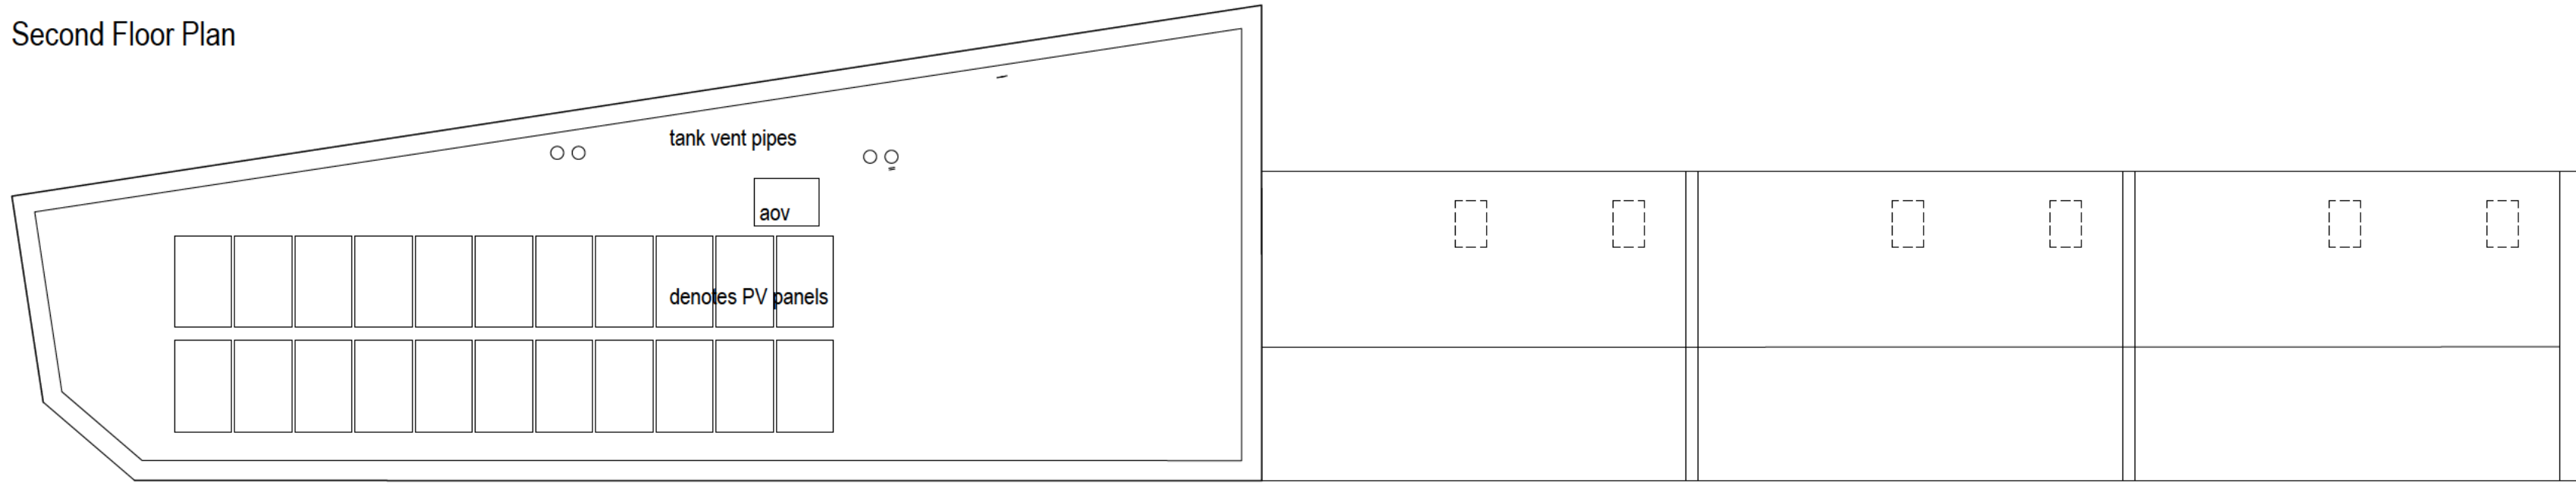

Roof Plan

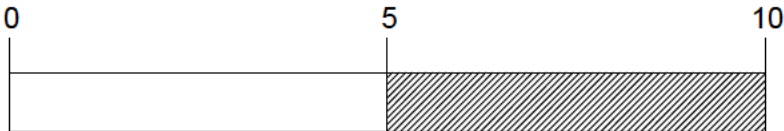

Rev.	Date:	Note	Proposed Residential Development	Date:		Design Consultants Ltd Unit 2 Office 4 Tower Lane Business Park Warrley Bristol BS30 8XT Tel: [REDACTED] Email: [REDACTED]@design@bopenworld.com
A	09/25	roof revised	66 Church Road Redfield	Feb 2025		
			Bristol	Scale:	1:100 @ A2	
			Proposed Floor Plans	DWG No:	3839/4A	