


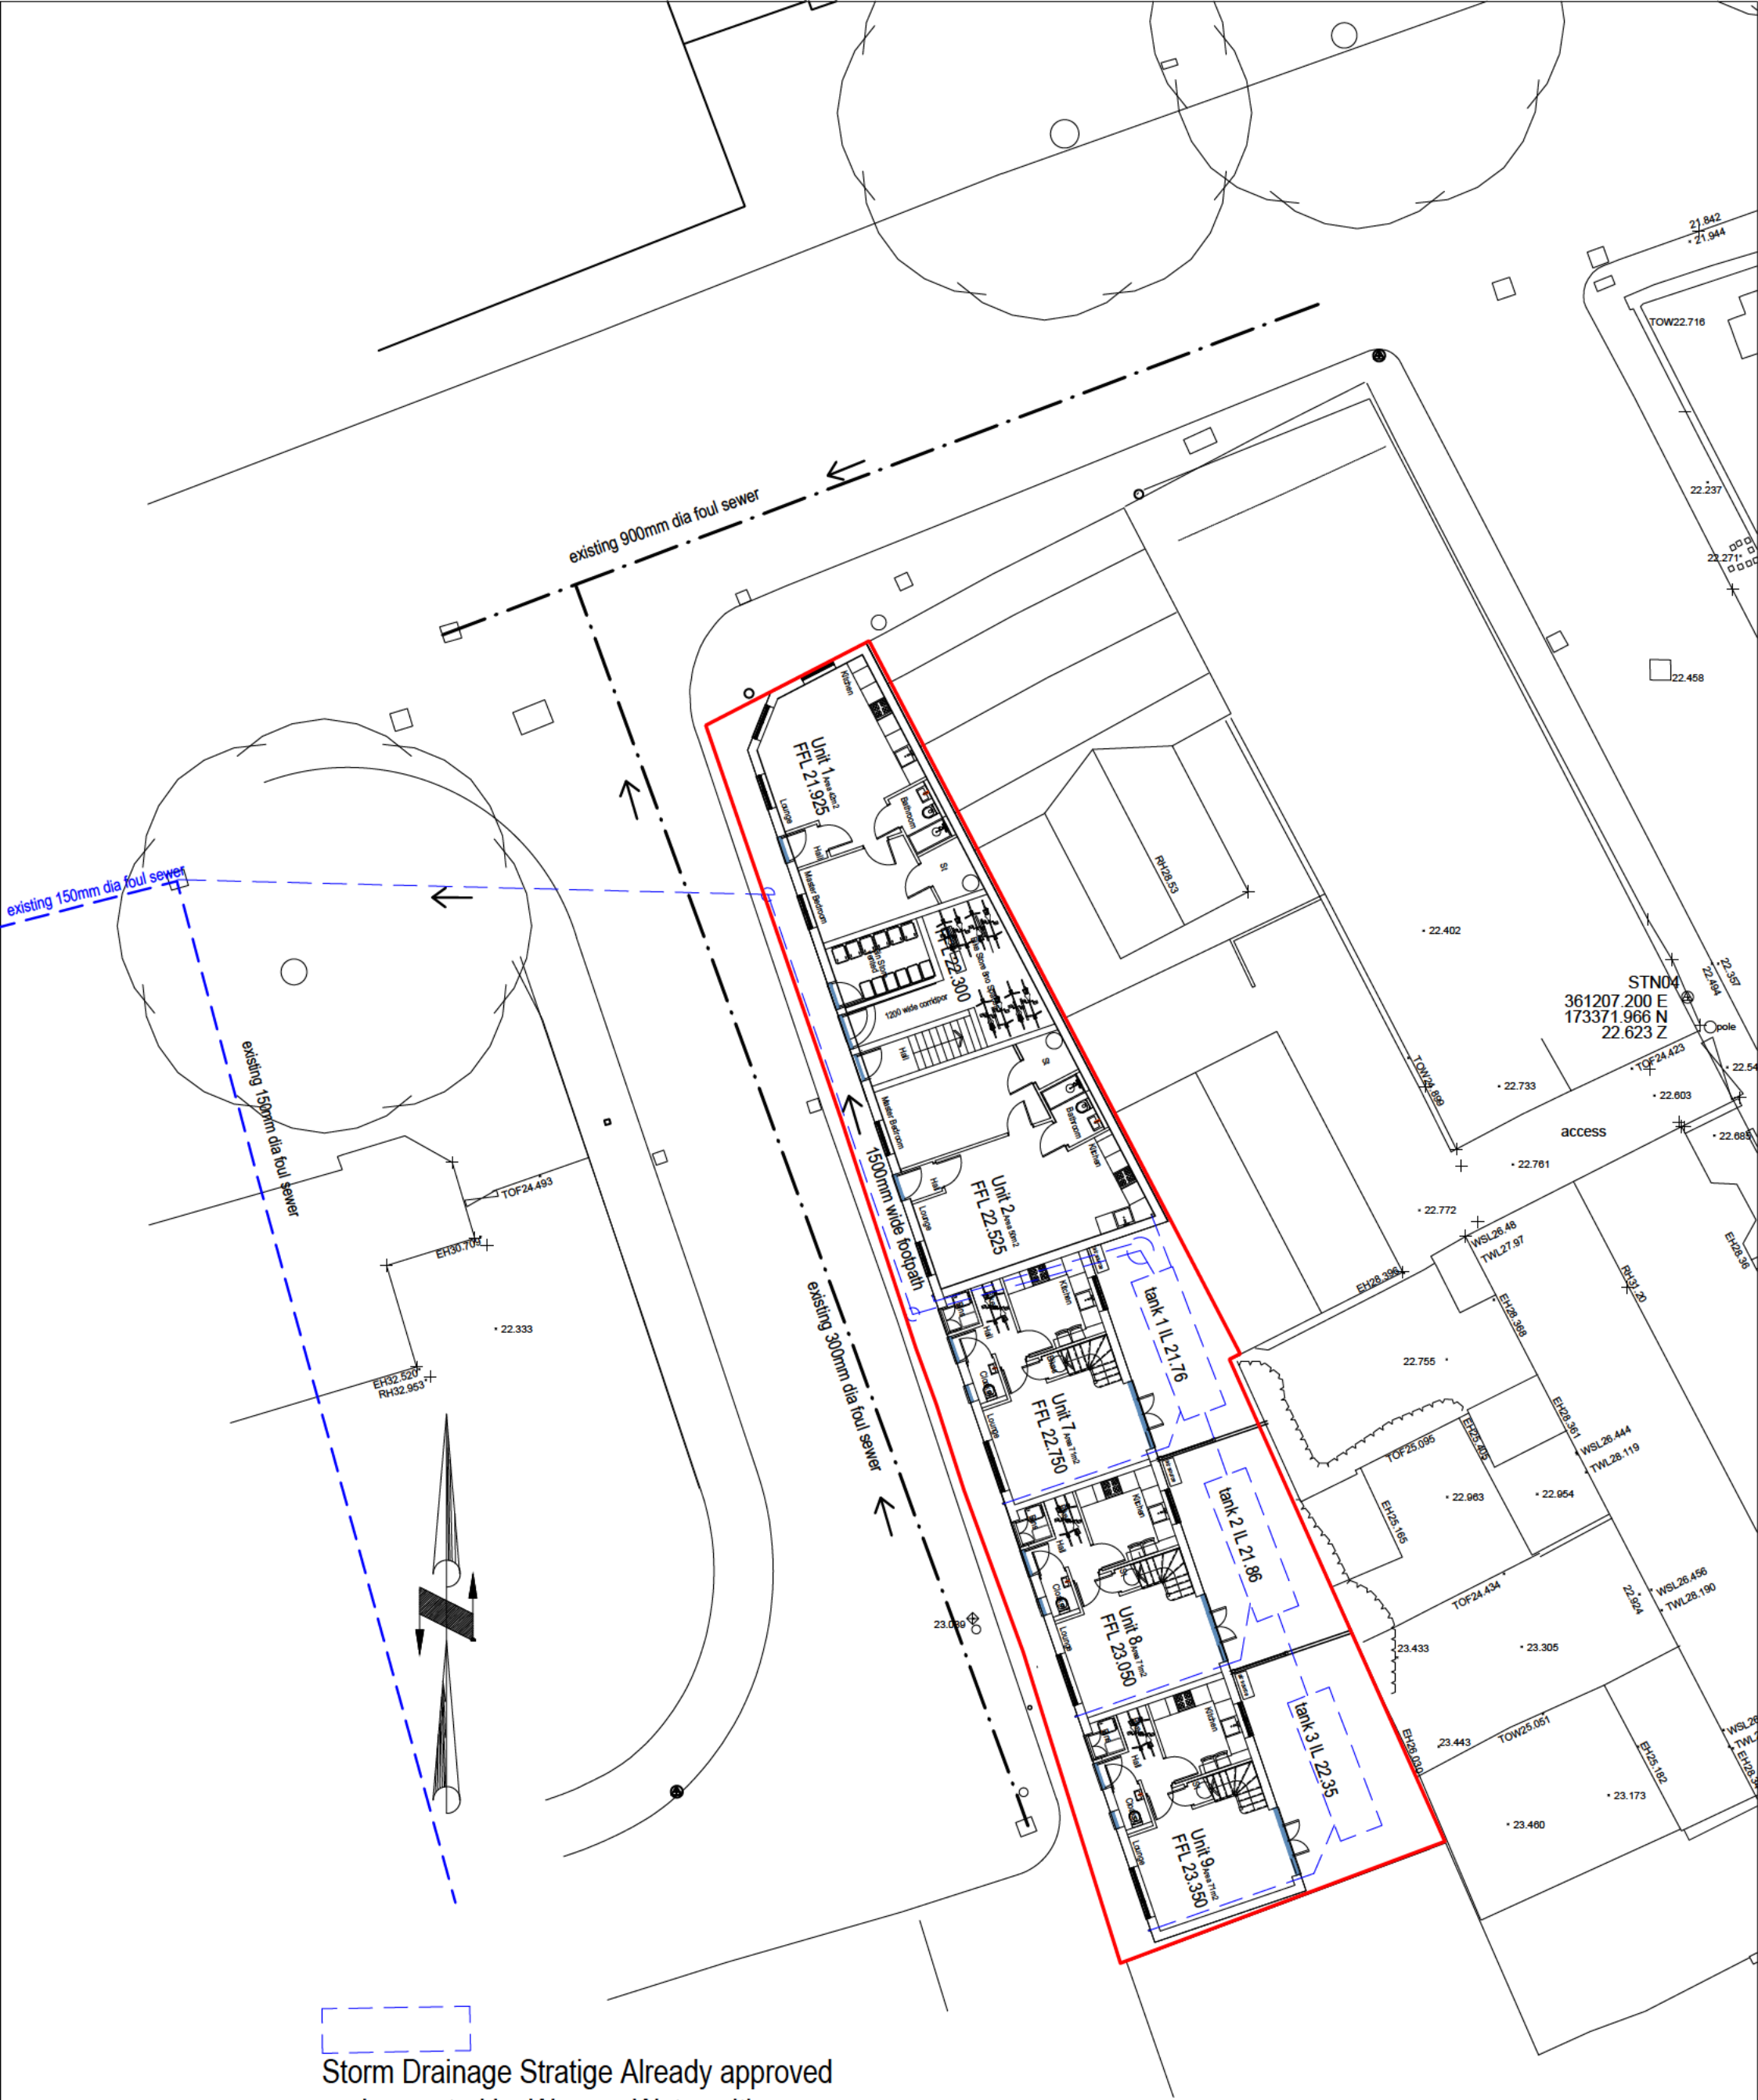

Storm Drainage Stratige Already approved
and accpeted by Wessex Water with
discharge rate of 2lit/sec to existing storm
sewer

Rev: A			Date: 09/25	Note: roof revised	Proposed Residential Development 66 Church Road Redfield Bristol		Date: Feb 2025	Design Consultants Ltd Unit 2 Office 4 Tower Lane Business Park Warmley Bristol BS30 8XT Tel: [REDACTED] Email: [REDACTED]@design@btopenworld.com	
					Proposed Site Plan Drainage		Scale: 1:200 @ A3		
							DWG No: 3839/6A		