


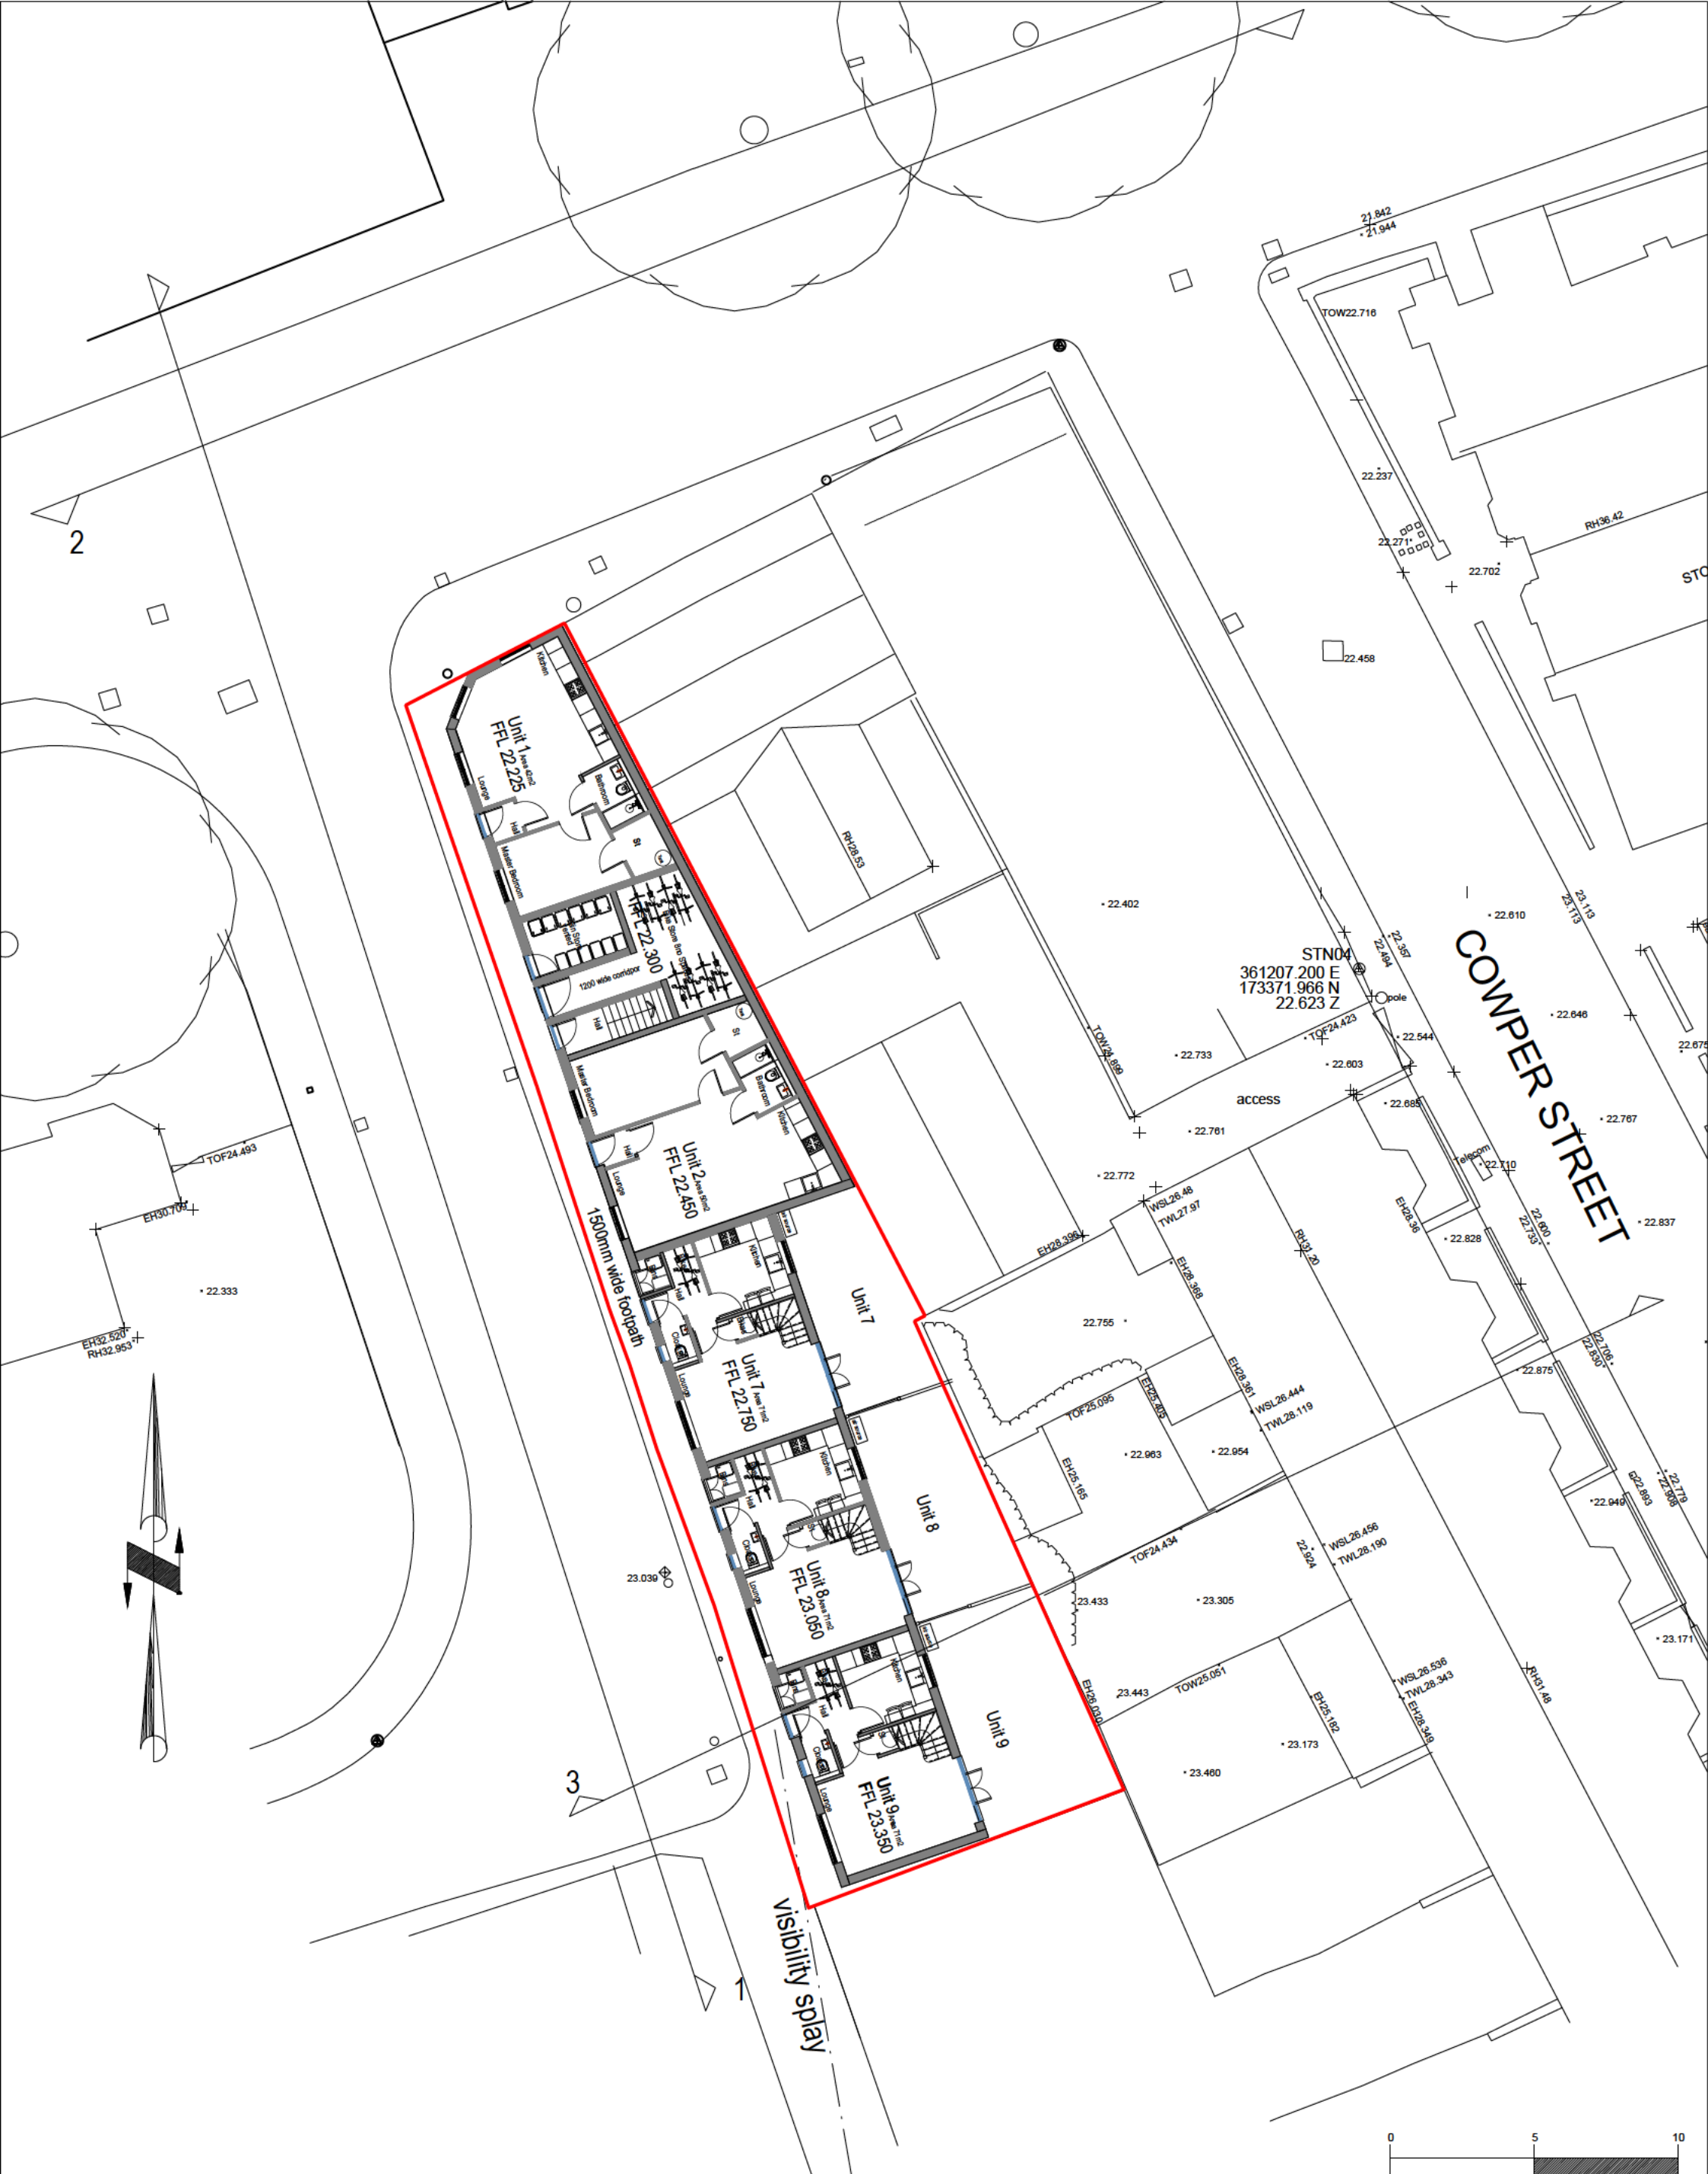

Rev:	Date:	Note
A	09/25	roof revised

Proposed Residential Development
66 Church Road Redfield
Bristol

Proposed Site Plan

Date:
Feb 2025

Scale:
1:200 @ A3

DWG No:
3839/2A

Design Consultants Ltd
Unit 2 Office 4 Tower Lane Business Park
Warmley Bristol BS30 8XT
Tel:
Email: design@btopenworld.com