





Proposed Front Elevation (west)

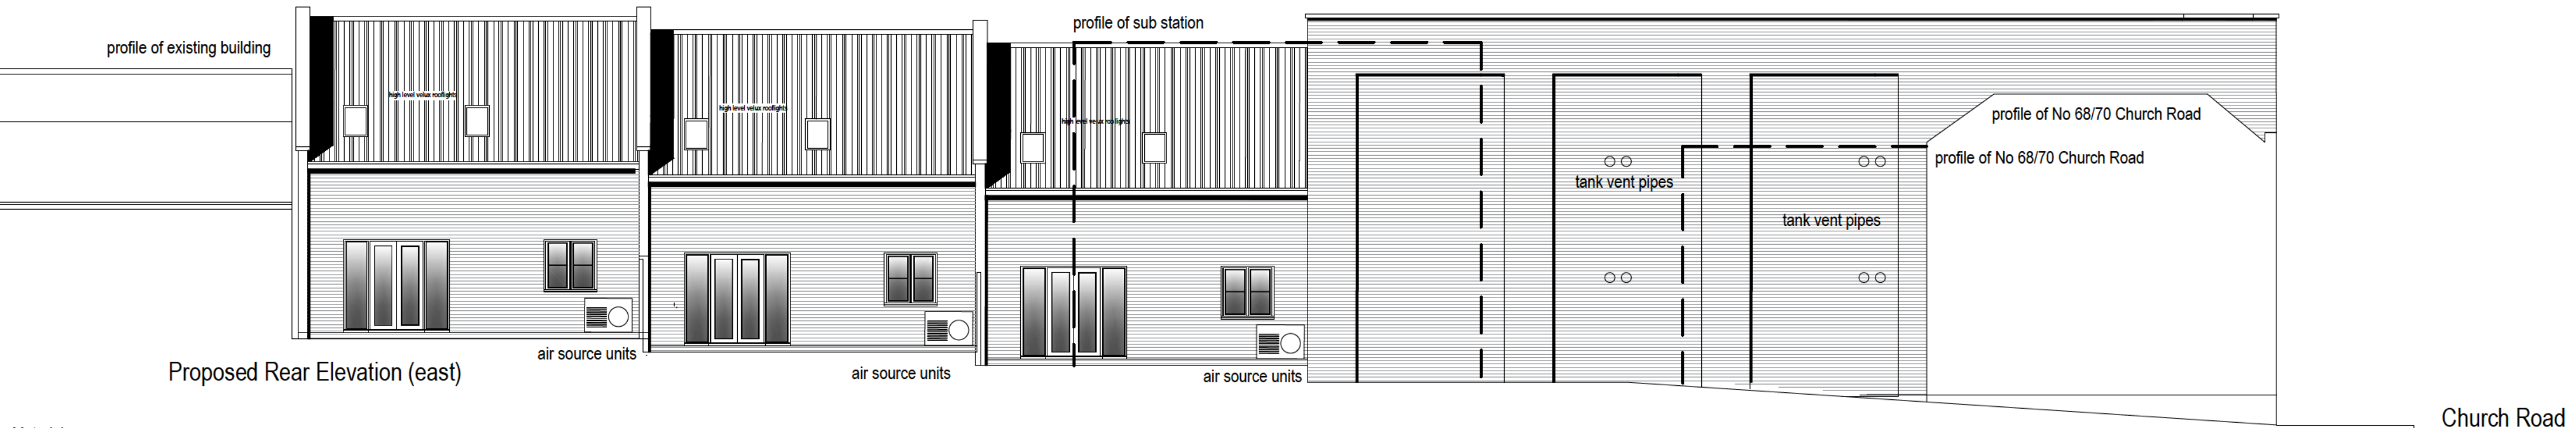


Proposed Rear Elevation (east)


Materials
Walls : Rubble stone, ibstock antique brick
Details : recon stone band course surrouds and zinc cladding
Windows/Doors : light green pvc
Roofs : redland burnt red concrete tiles grey single ply
Rainwater : black pvc u

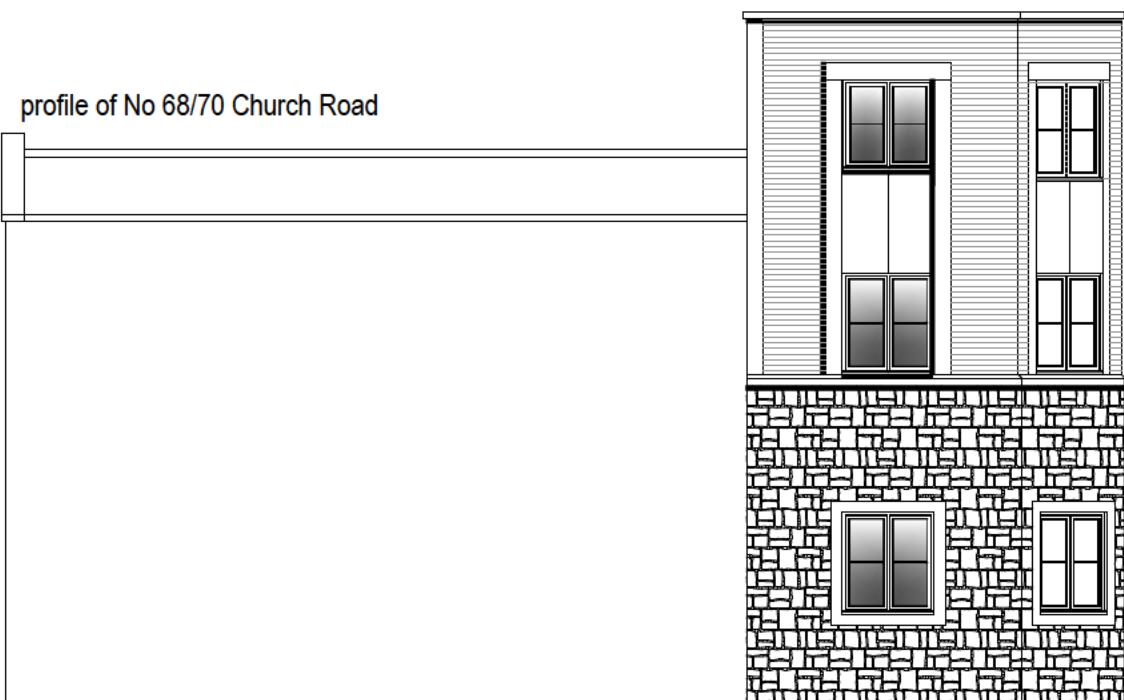


Proposed Side Elevation (north)

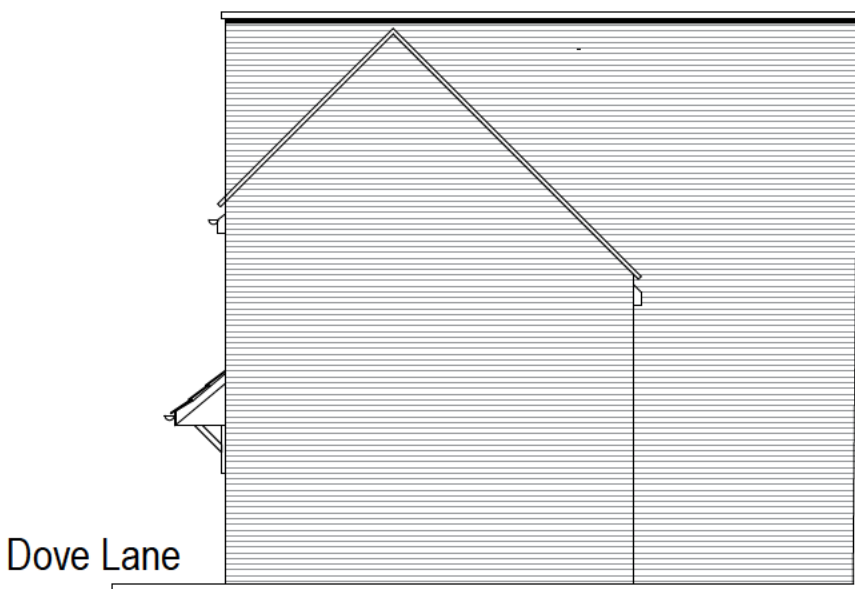


Proposed Side Elevation (south)

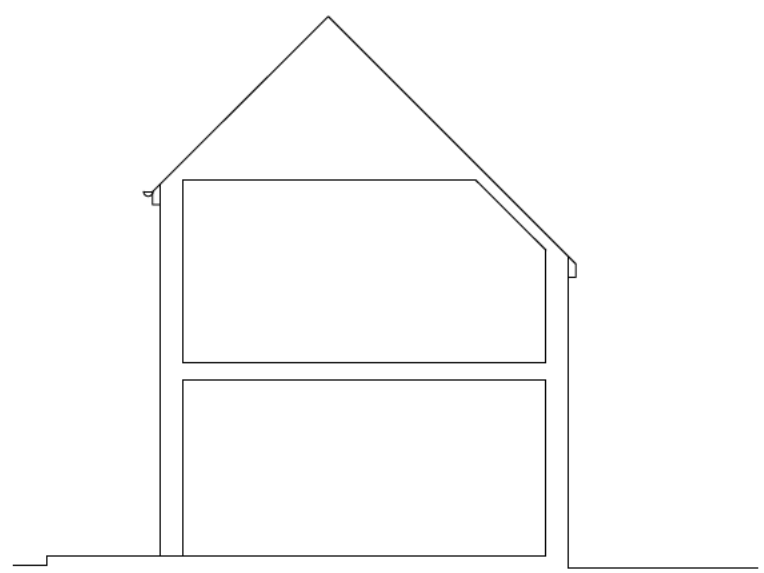

Proposed Section Unit 9

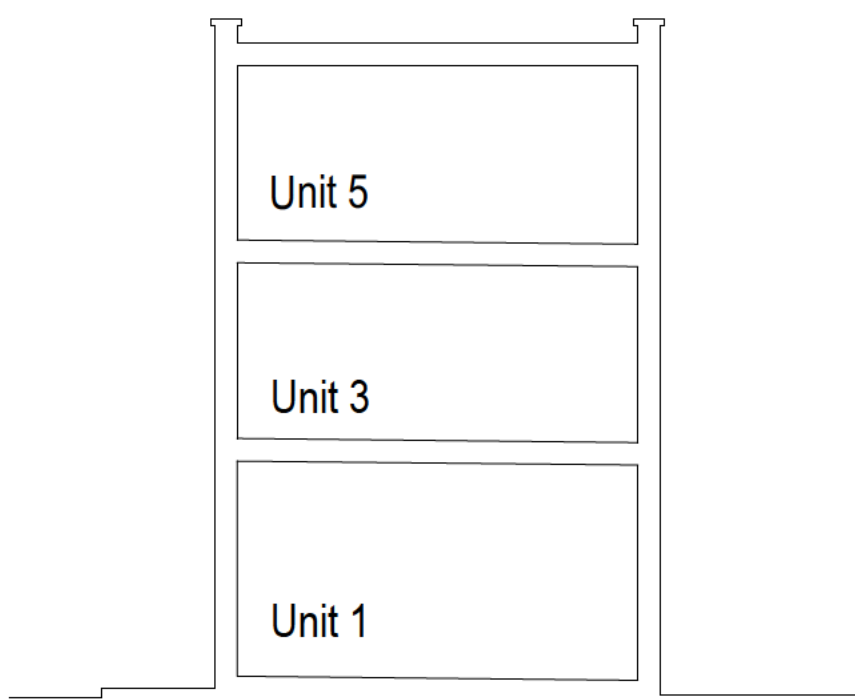

Proposed Section Unit 1

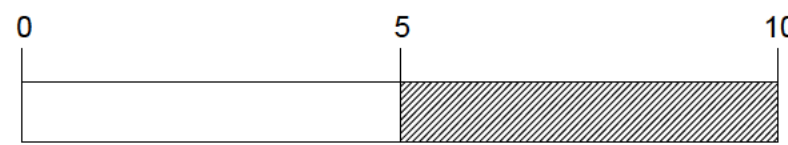

Rev.	Date:	Nole	Proposed Residential Development		Date:
A	09/25	roof revised	66 Church Road Redfield Bristol		Feb 2025
			Proposed Elevations and Section		Scale: 1:200 @ A3
					DWG No: 3839/5A
			Design Consultants Ltd Unit 2 Office 4 Tower Lane Business Park Warmley Bristol BS30 8XT Tel: [Redacted] Email: [Redacted] design@btopenworld.com		